

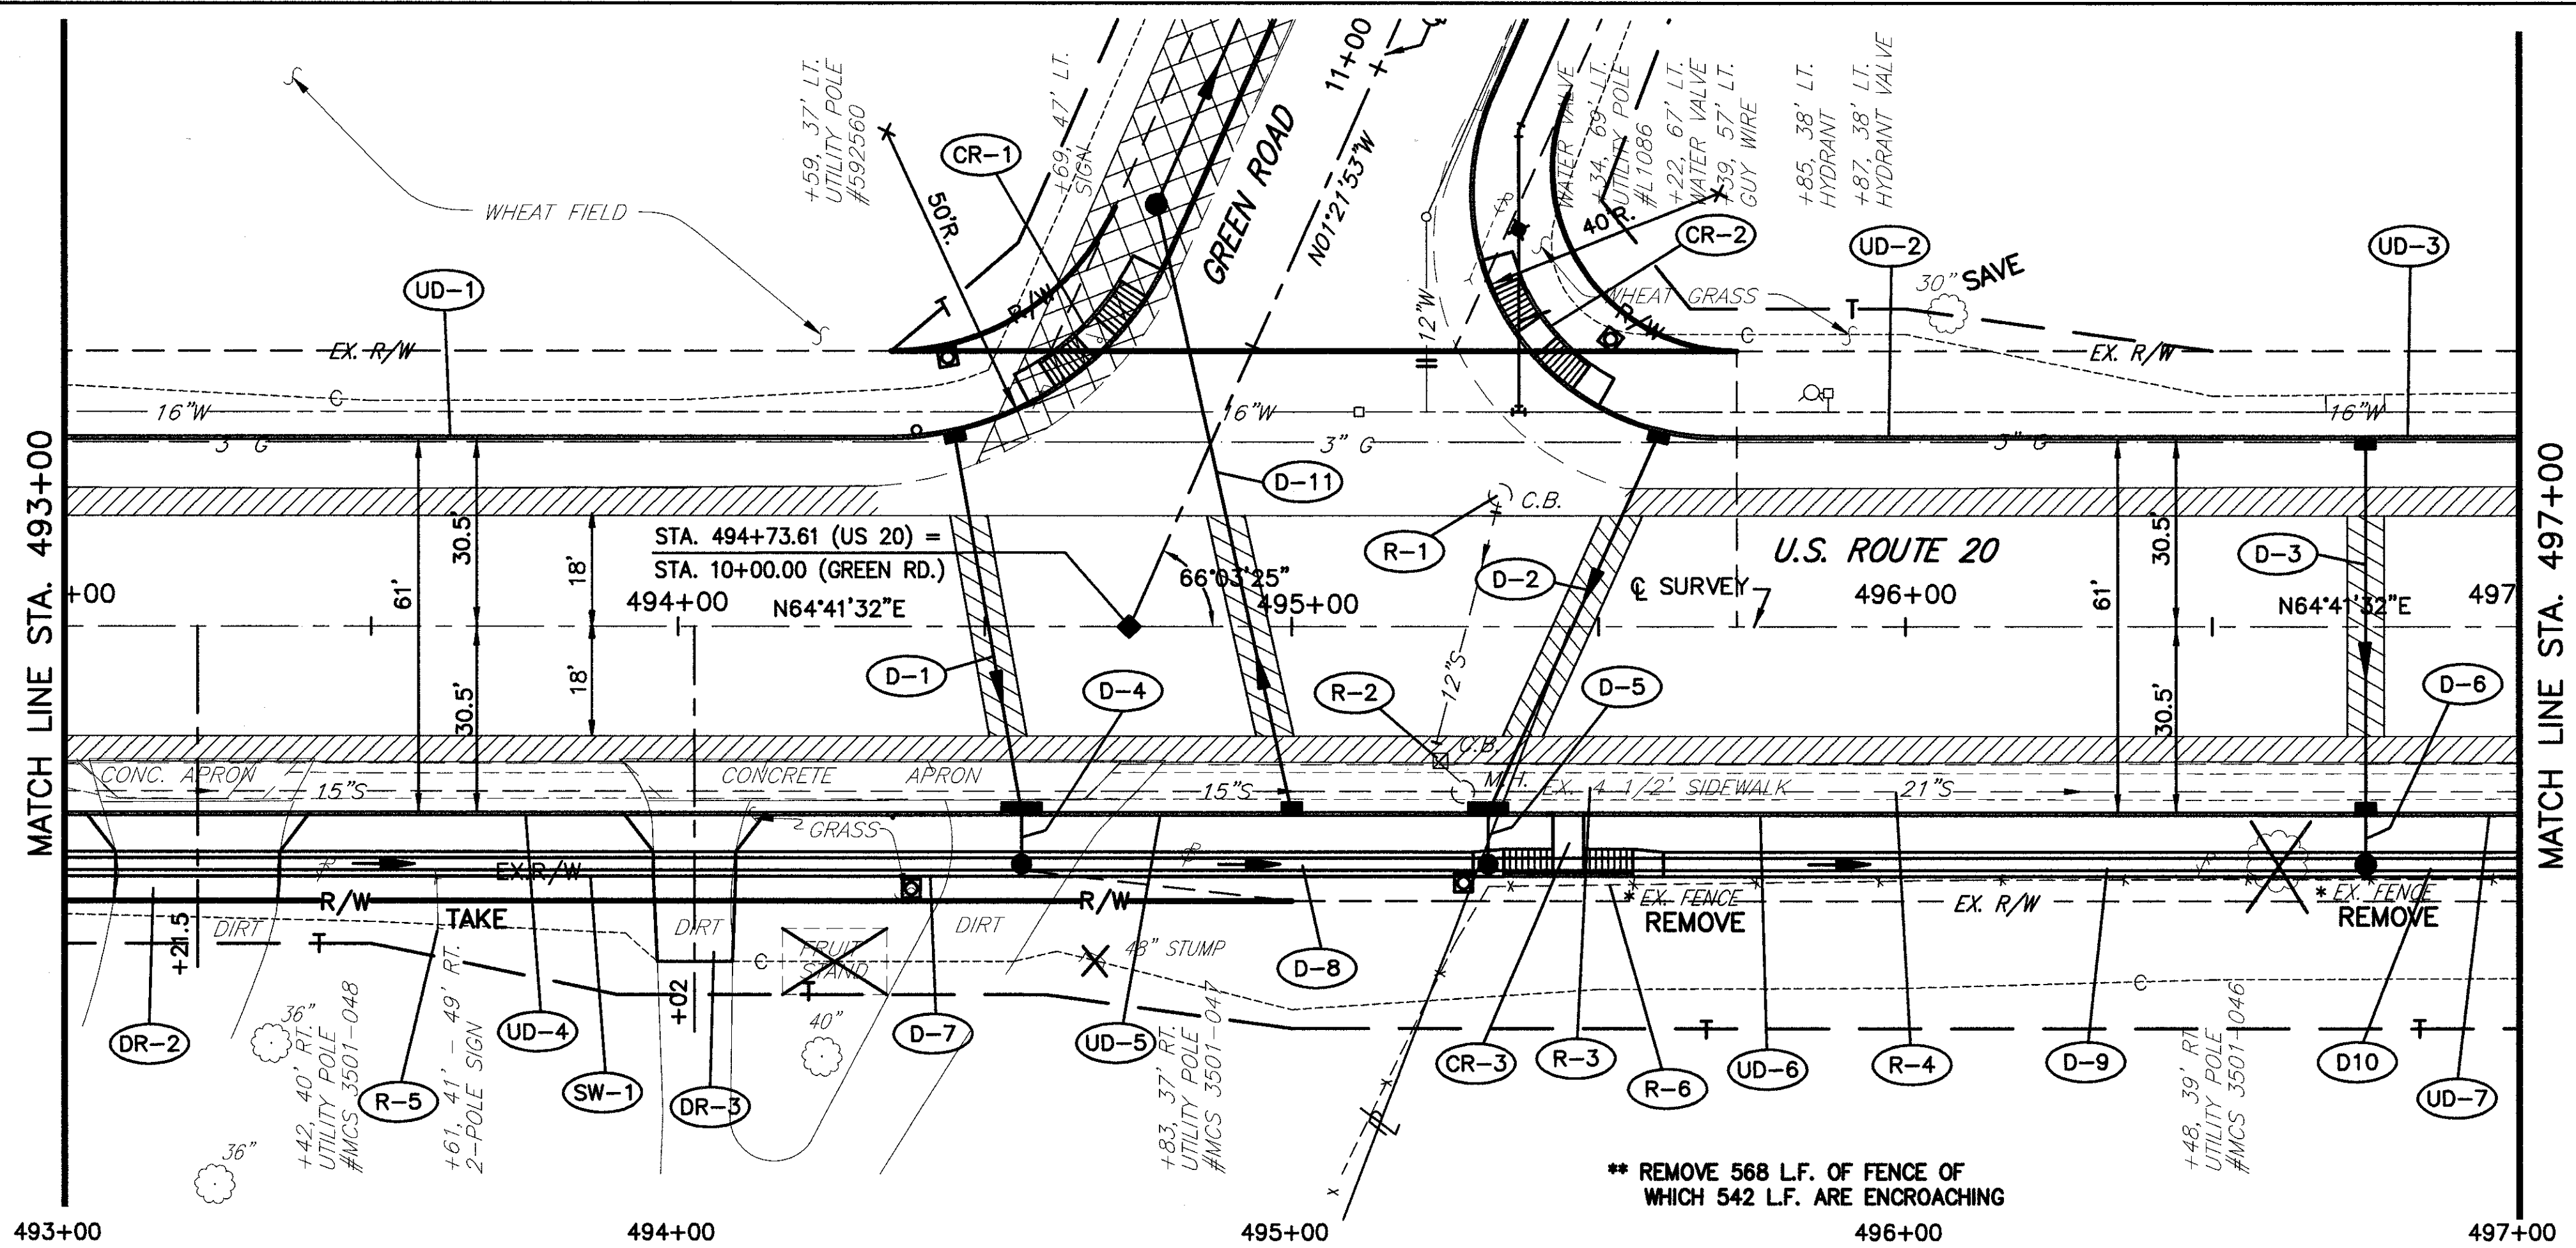


COPYRIGHT: CT CONSULTANTS INC. H:\1998\98404gr\DWG\GreenRd.dwg 07/21/99 11:01:32 AM EDT

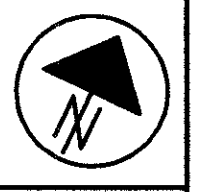

- FULL DEPTH PAVEMENT REPAIR AS PER SECTION 603.09 OF THE CONSTRUCTION AND MATERIALS SPECIFICATIONS.
- EXISTING PAVEMENT TO BE REMOVED
- TEMPORARY PAVEMENT

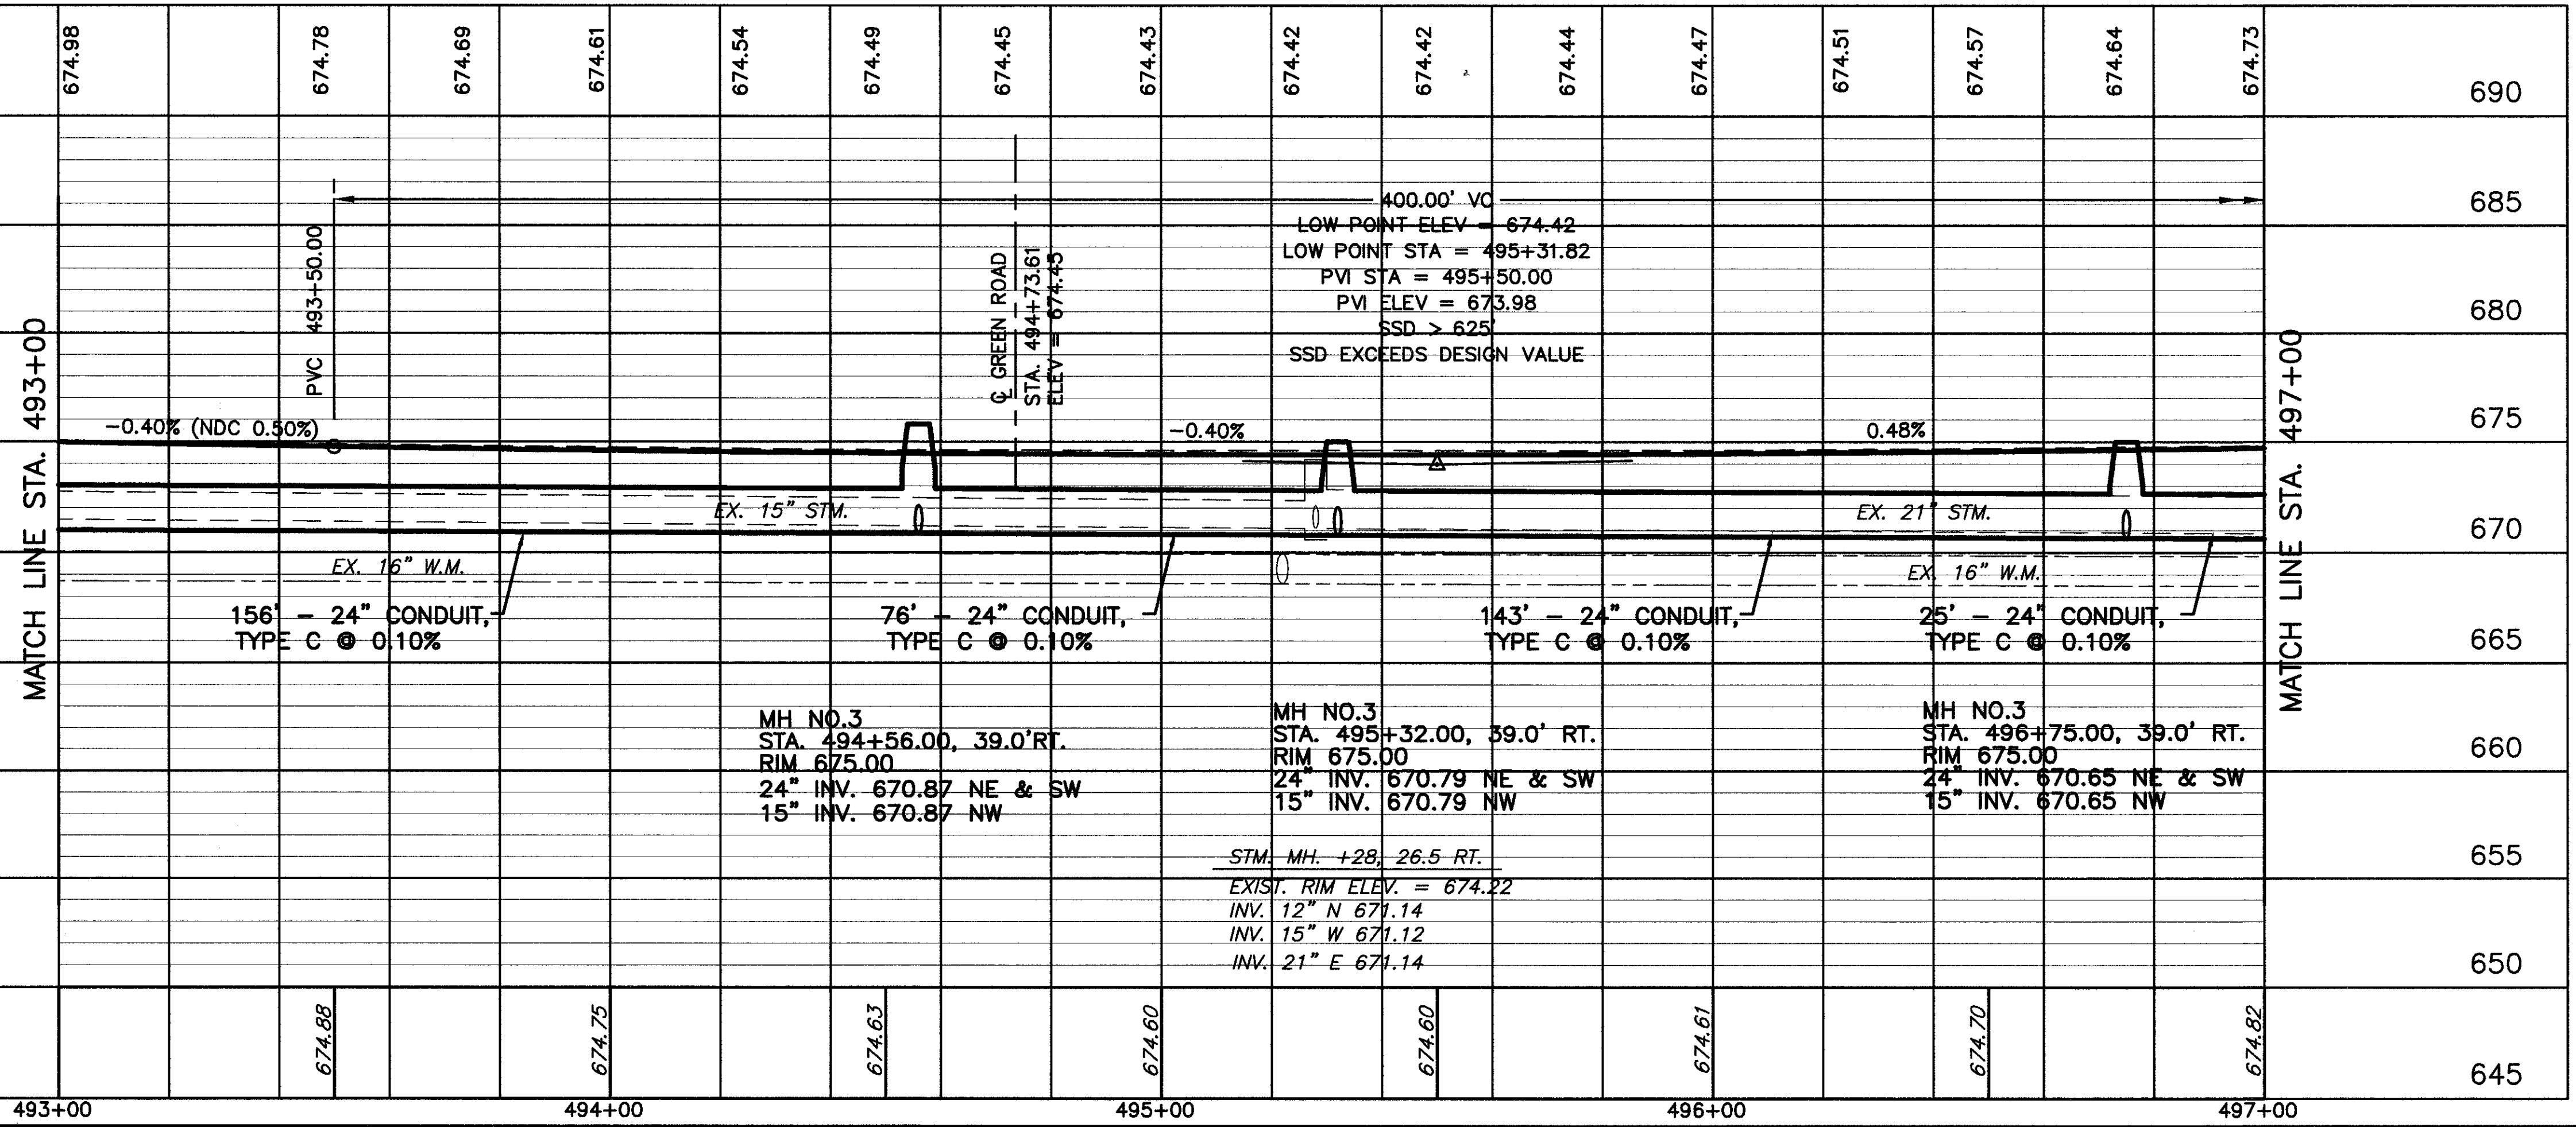

CALCULATED  
CHECKED

US ROUTE 20 PLAN AND PROFILE  
STA. 493+00 TO STA. 497+00

LAK - 20 - 18.72

235  
441