


H: \\1998\98404GR\DWG\GREENSEC.DWG PLOT SCALE 1=5

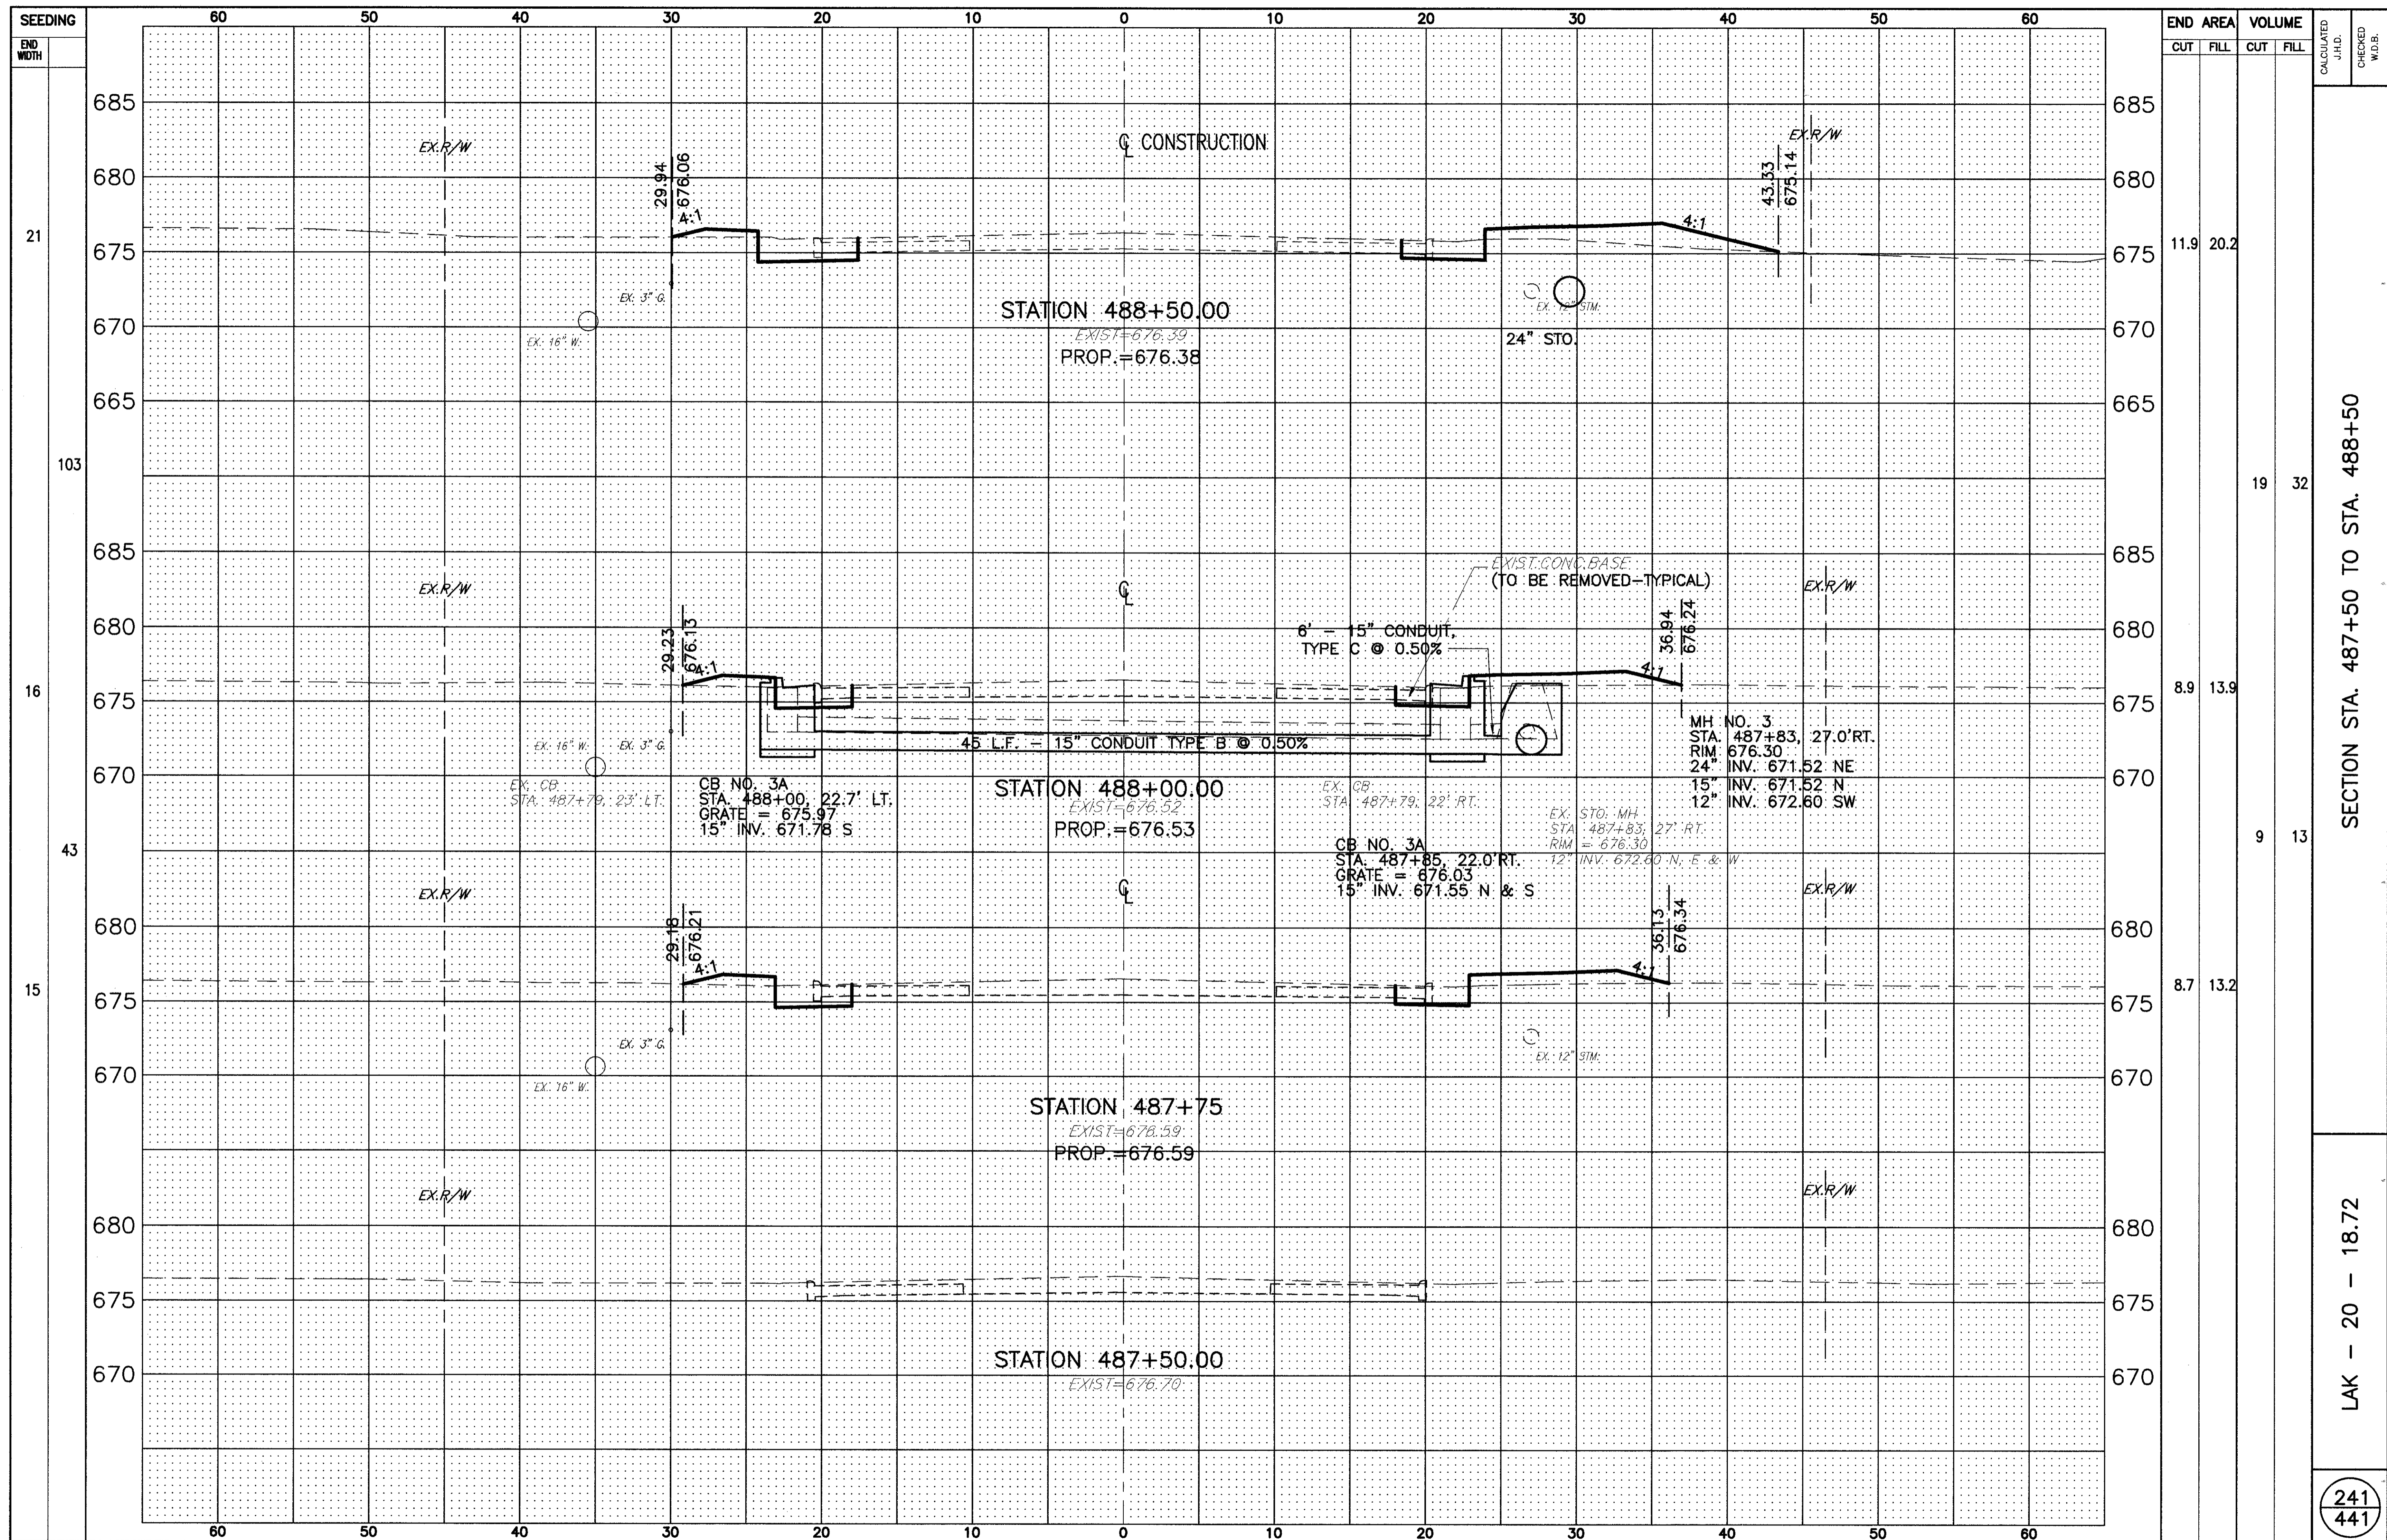

END AREA	VOLUME	CALCULATED J.H.D.	CHECKED W.D.B.				
				CUT	FILL	CUT	FILL
11.9	20.2						
8.9	13.9			19	32		
8.7	13.2			9	13		

SECTION STA. 487+50 TO STA. 488+50

LAK - 20 - 18.72

241
441