


H:\1998\98404GR\DWG\GREENSEC.DWG PLOT SCALE 1=5

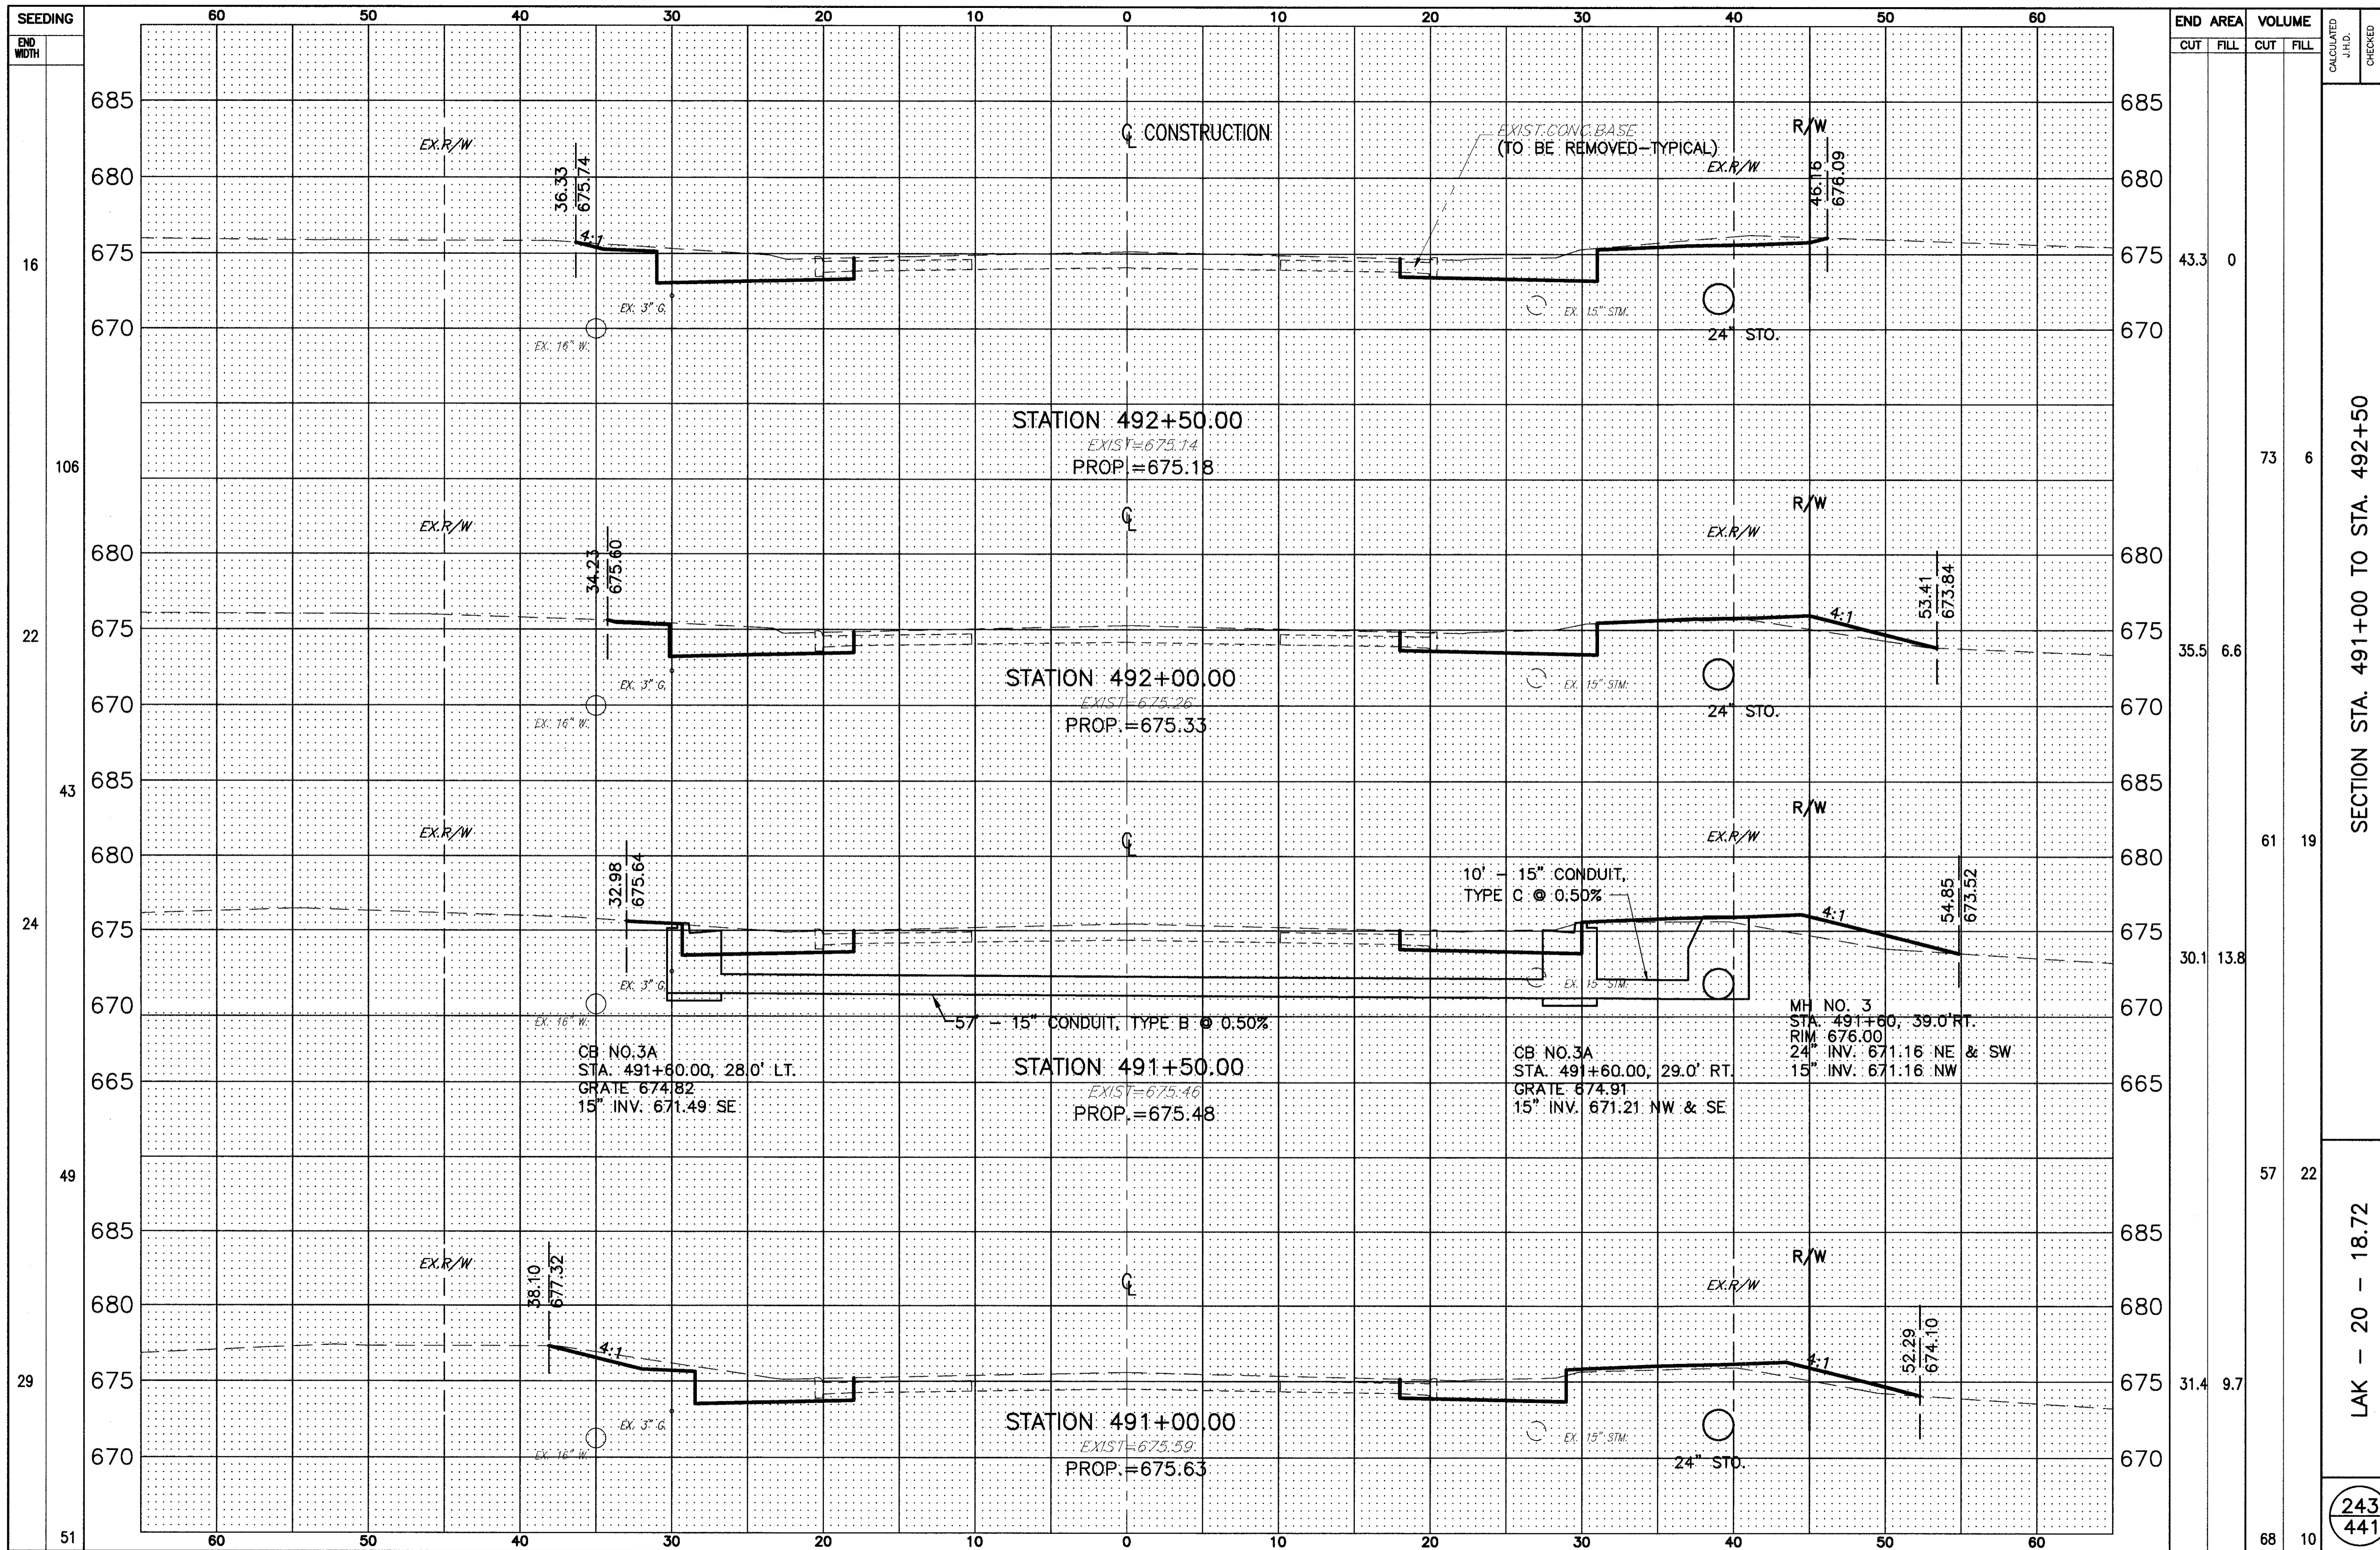

END AREA	VOLUME	CALCULATED J.H.D.	CHECKED W.D.B.
43.3	0		
73	6		
35.5	6.6		
61	19		
30.1	13.8		
57	22		
31.4	9.7		
68	10		

SECTION STA. 491+00 TO STA. 492+50

LAK - 20 - 18.72

243
441