


H:\1998\98404CR\DWG\GREENSEC.DWG PLOT SCALE 1=5

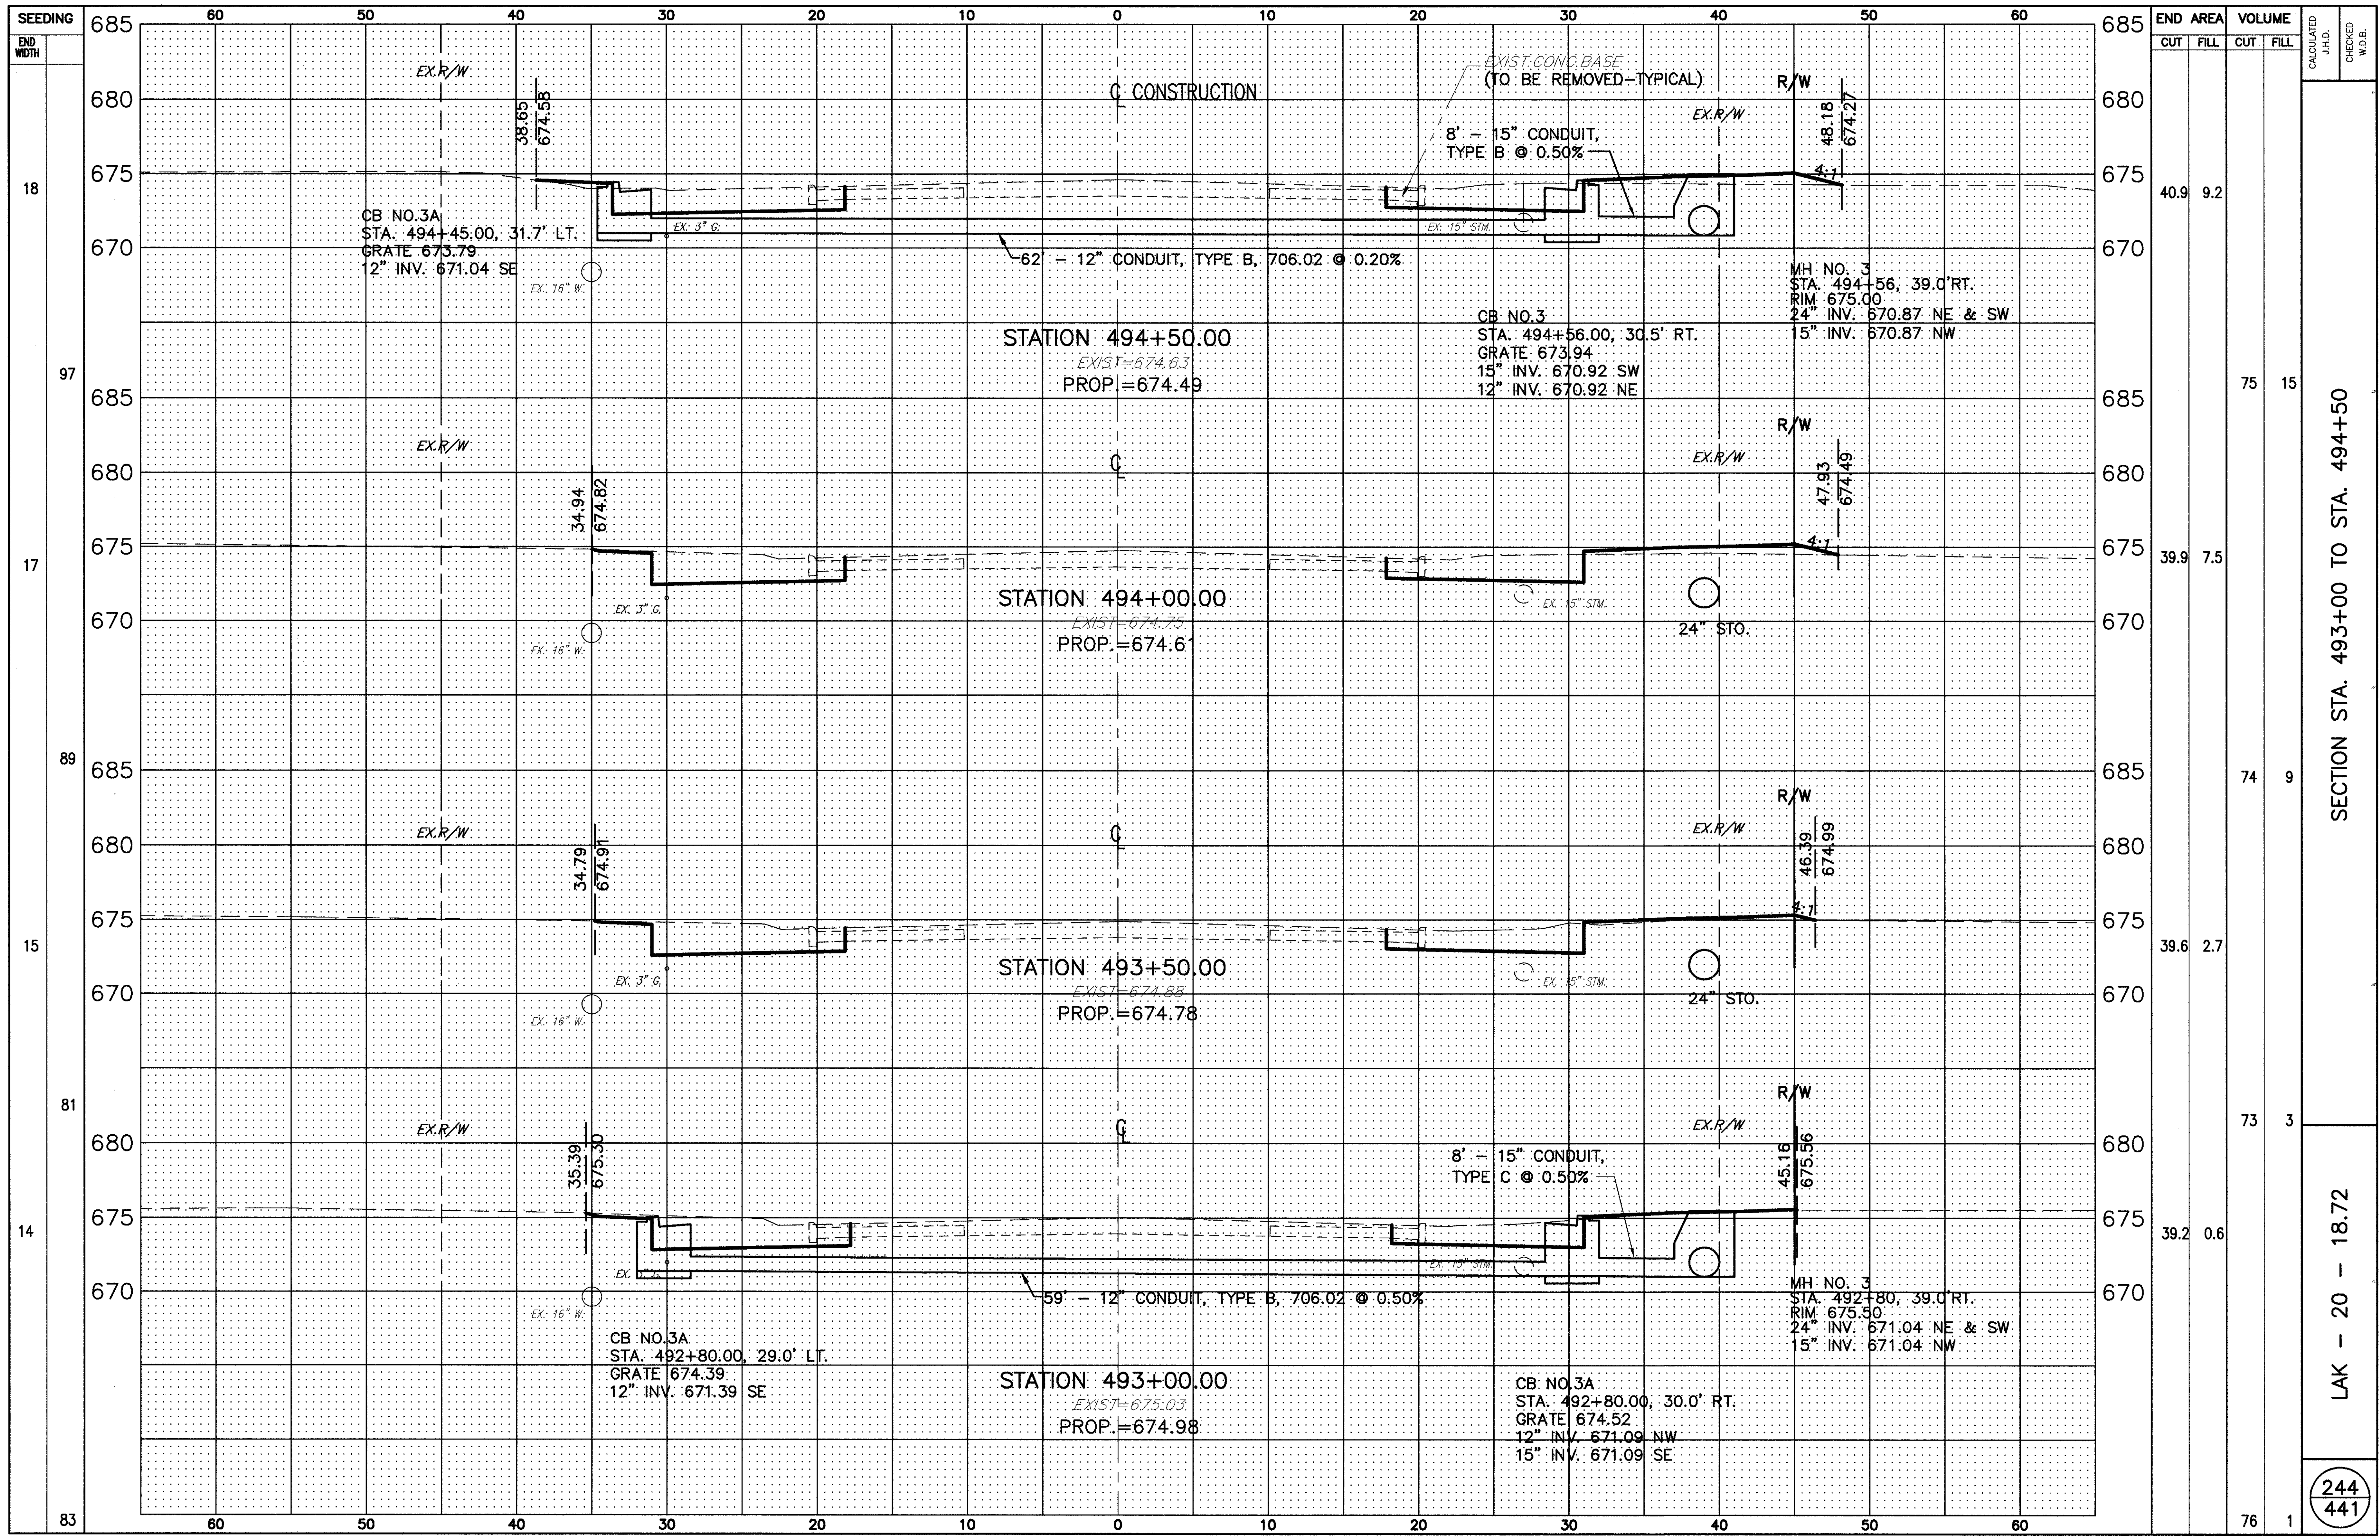

SECTION STA. 493+00 TO STA. 494+50

LAK - 20 - 18.72

244
441