


H:\1998\98404\DWG\GREENXSEC.DWG PLOT SCALE 1=5

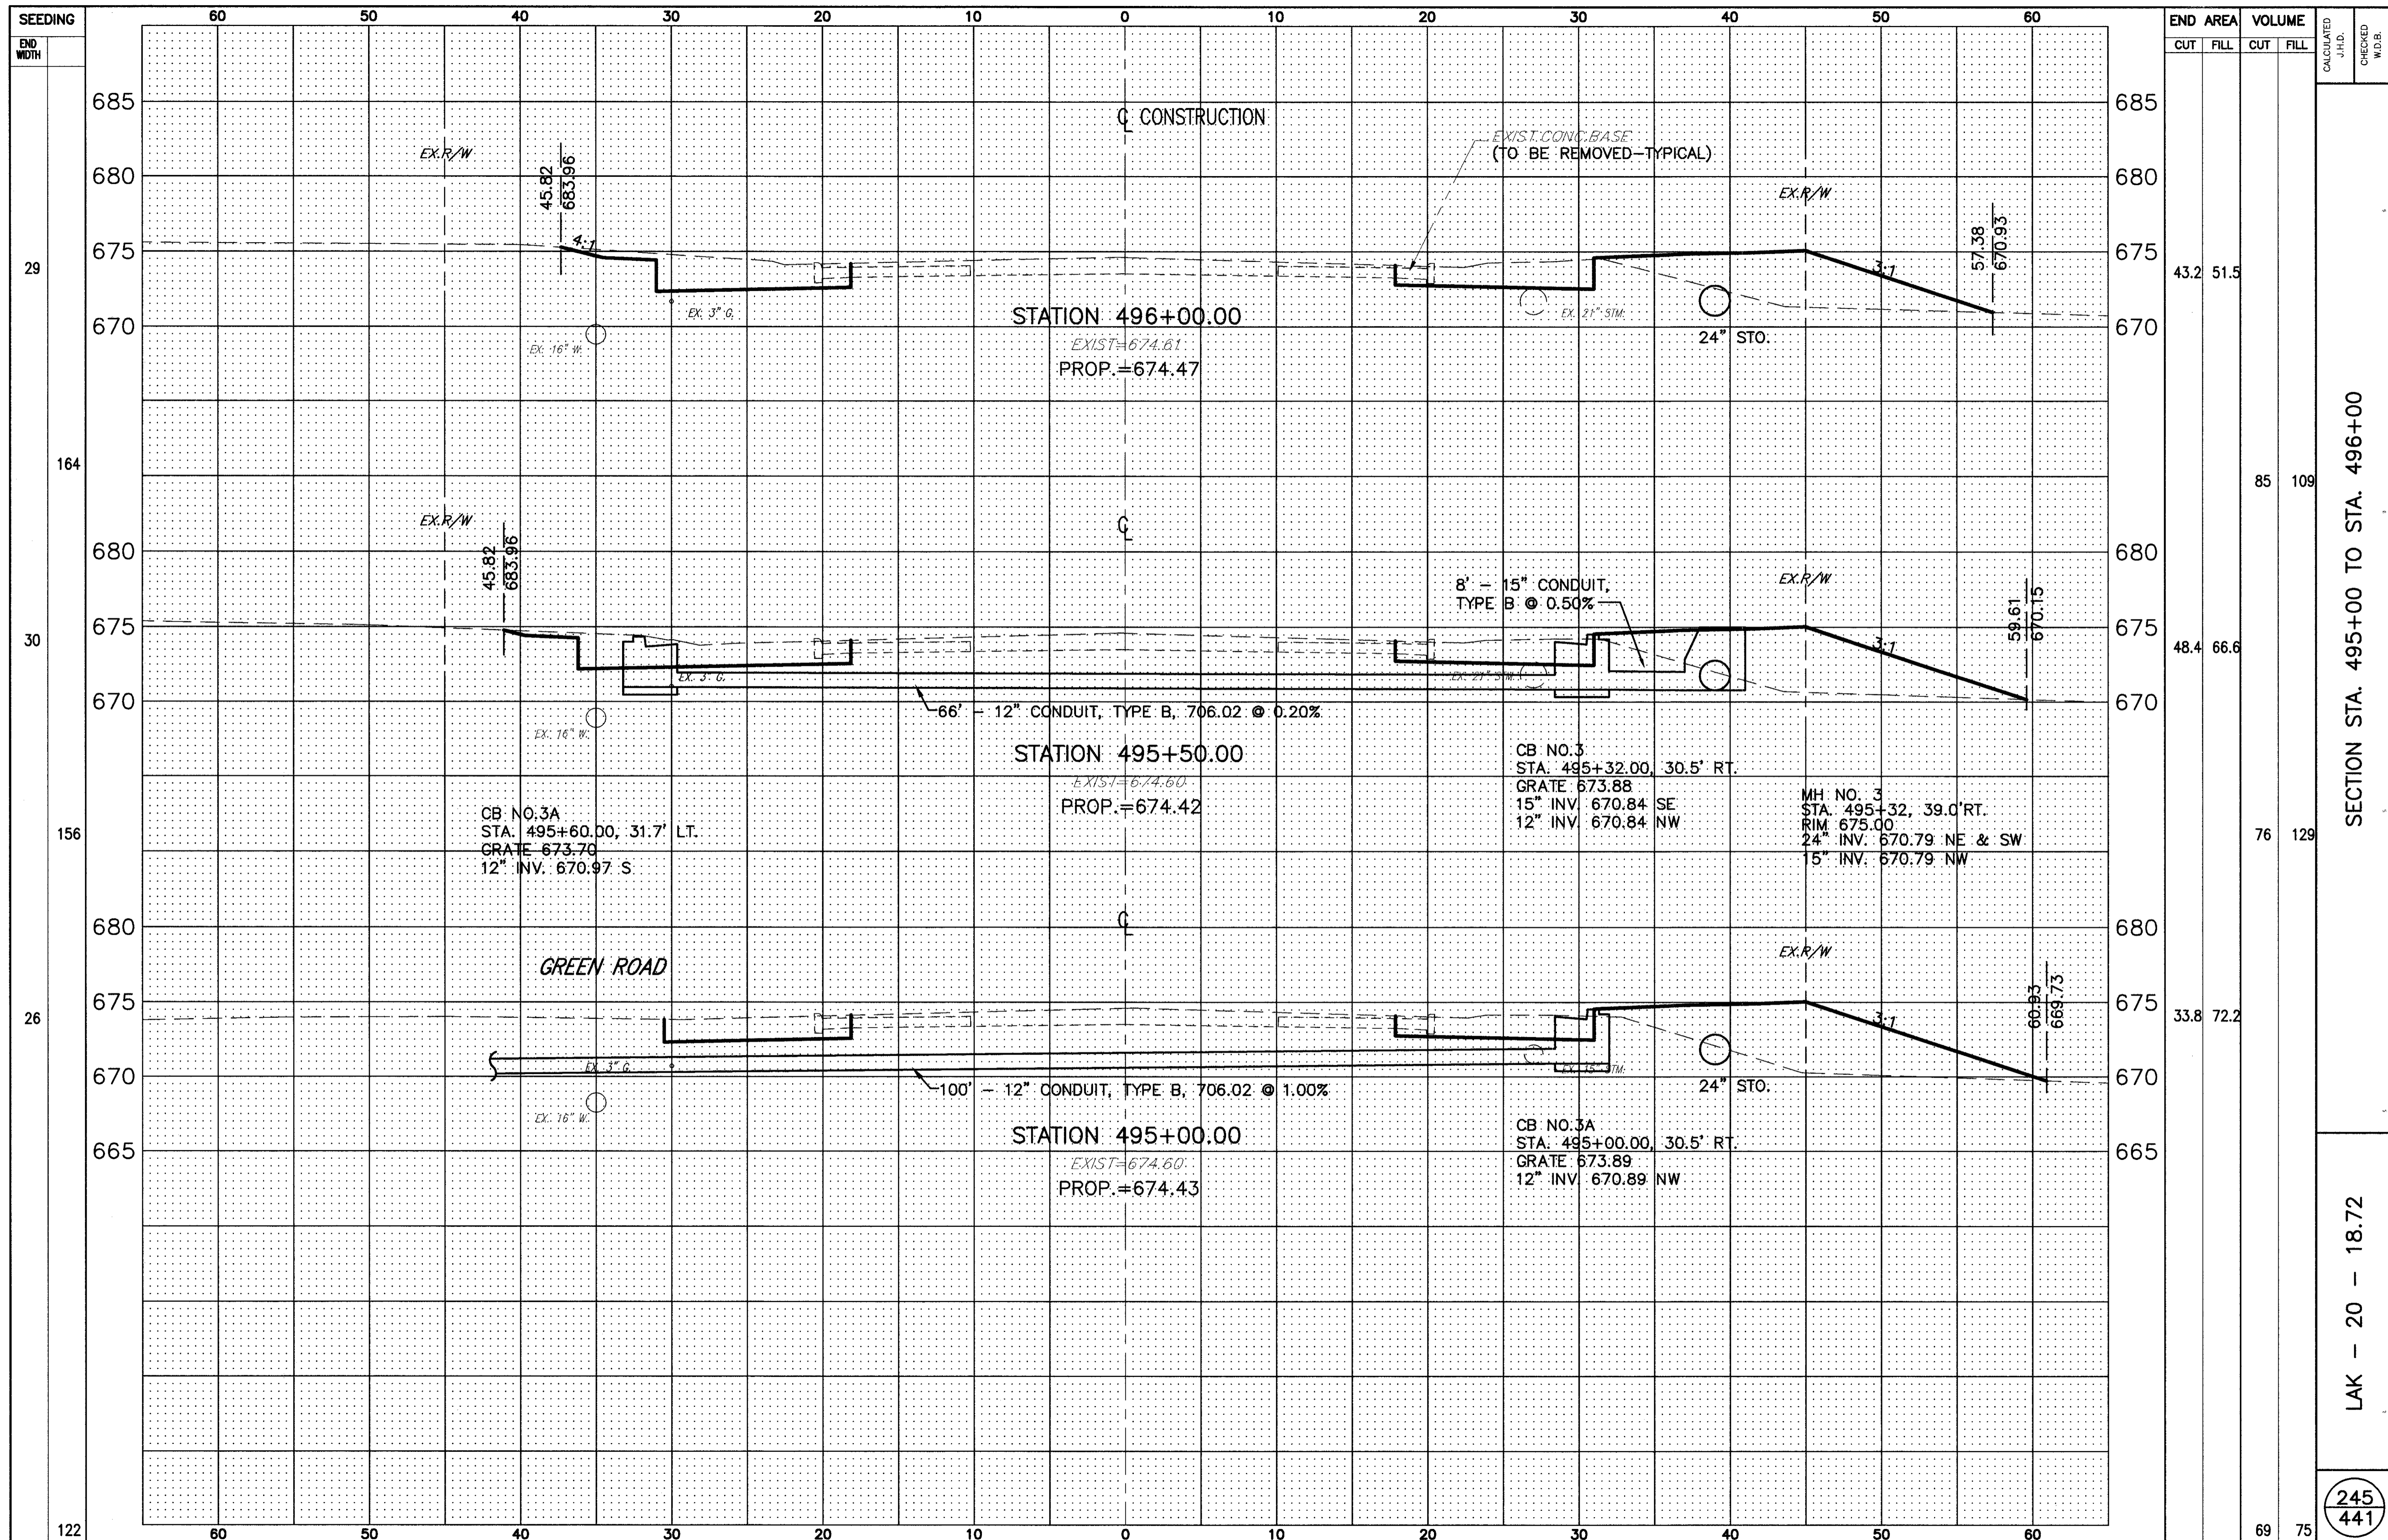

END AREA	VOLUME	CALCULATED J.H.D.	CHECKED W.D.B.				
				CUT	FILL	CUT	FILL
43.2	51.5						
85	109						
48.4	66.6						
76	129						
33.8	72.2						
69	75						

SECTION STA. 495+00 TO STA. 496+00

LAK - 20 - 18.72

245  
441