


H:\1998\98404\DWG\GREENSEC.DWG PLOT SCALE 1=5

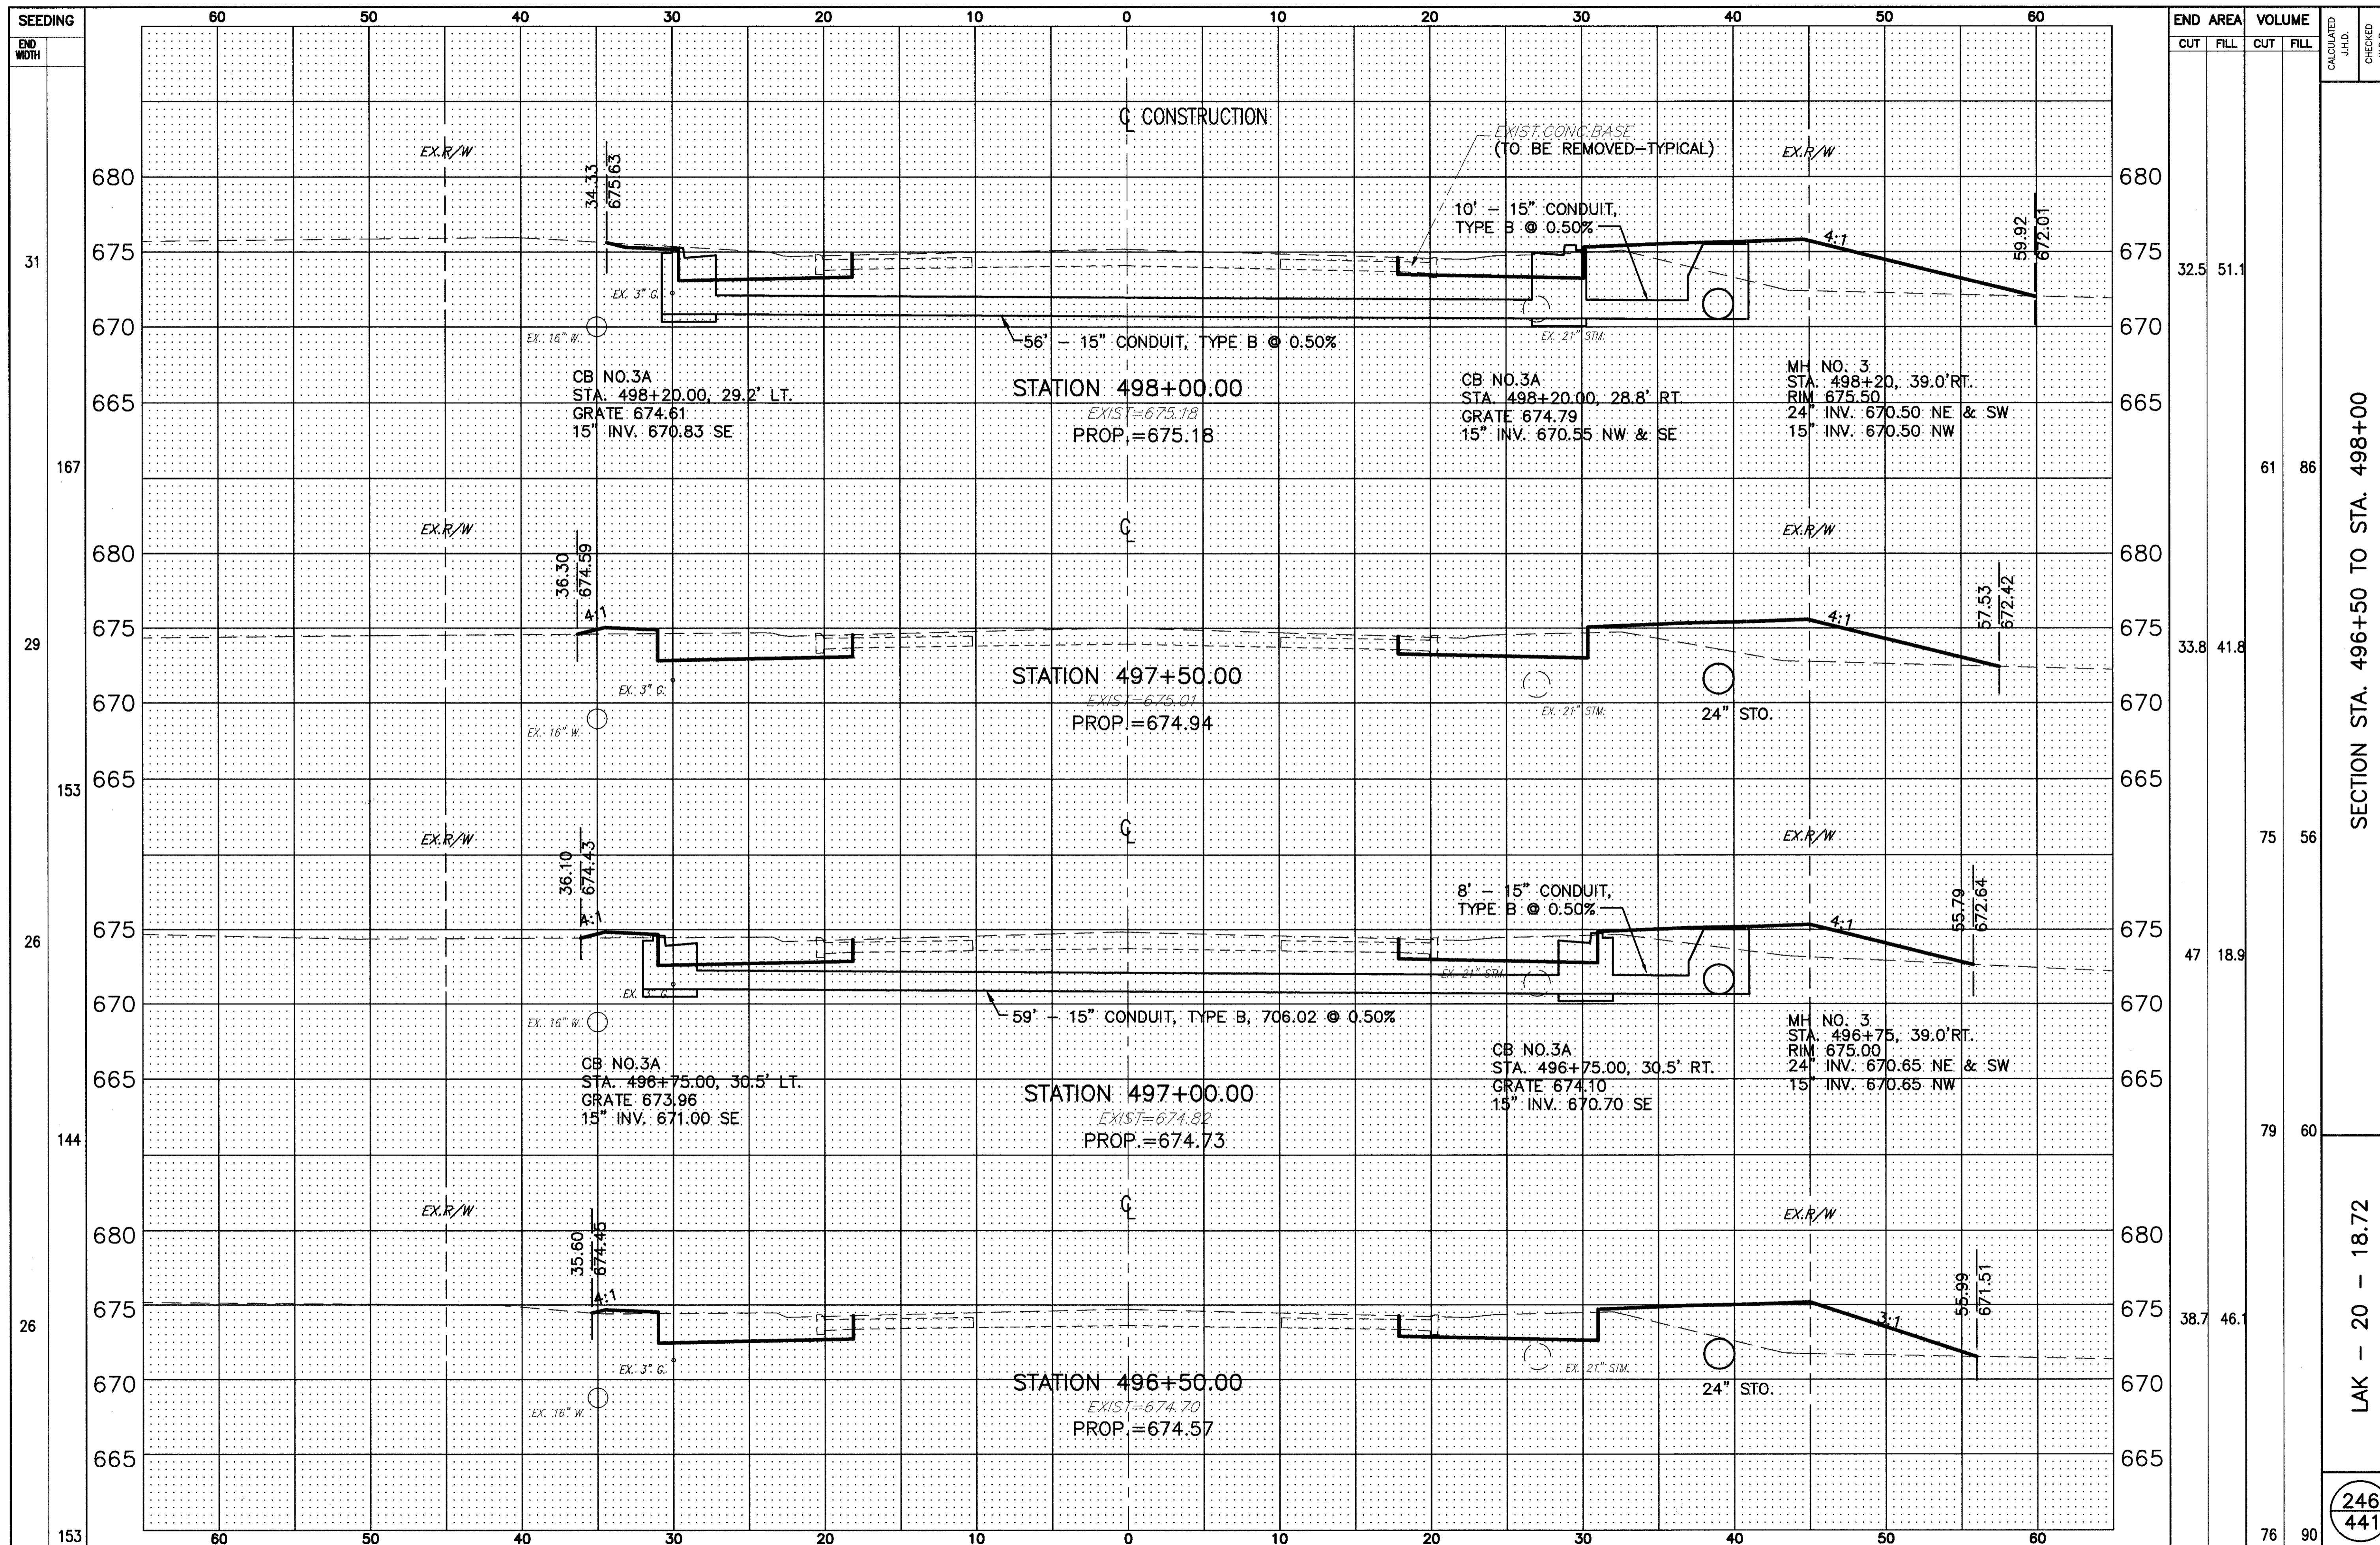

SECTION STA. 496+50 TO STA. 498+00

LAK - 20 - 18.72

246
441