


H:\1998\98404\DWG\GREENSEC.DWG PLOT SCALE 1=5

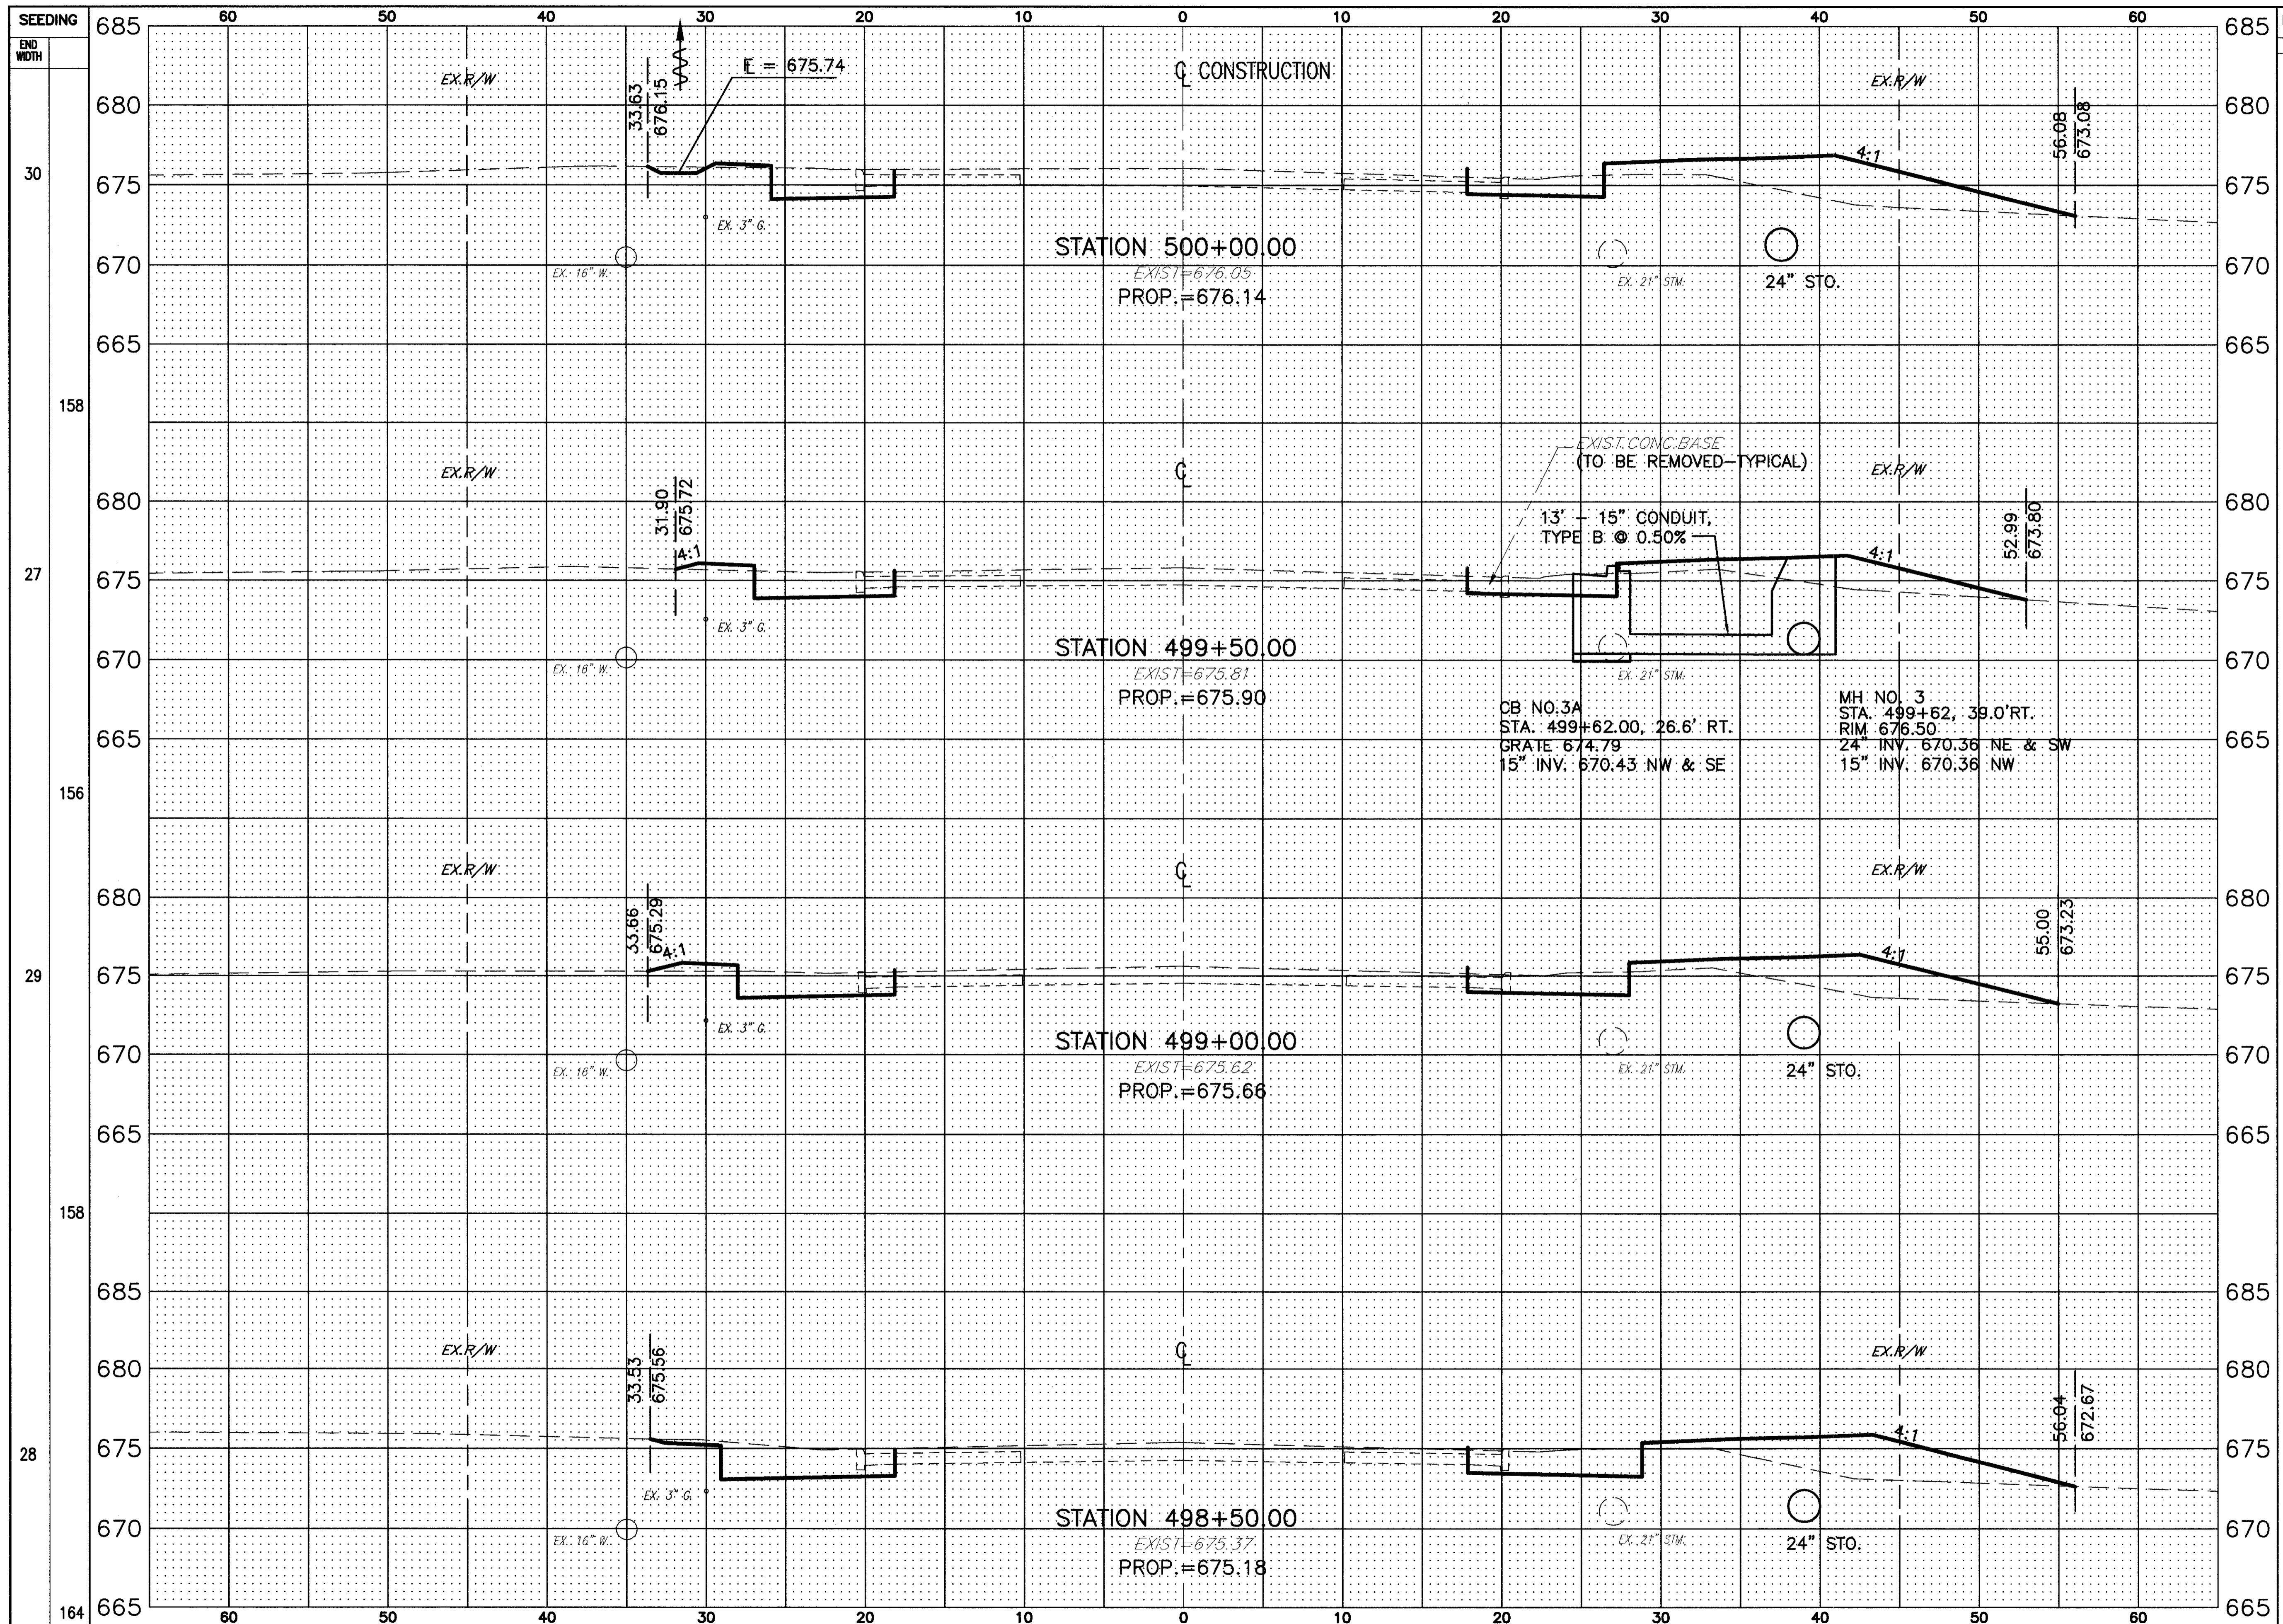

SEEDING	END WIDTH	END AREA	VOLUME		CALCULATED J.H.D.	CHECKED W.D.B.
			CUT	FILL		
30		19.6	44.2			
158			36	37		
27		20.1	28.6			
156			40	60		
29		23.1	36.1			
158			52	67		
28		33.2	36.6			
164			61	81		

SECTION STA. 496+50 TO STA. 500+00

LAK - 20 - 18.72

247
441