


H:\1998\98404\DWG\GREENXSEC.DWG PLOT SCALE 1=5

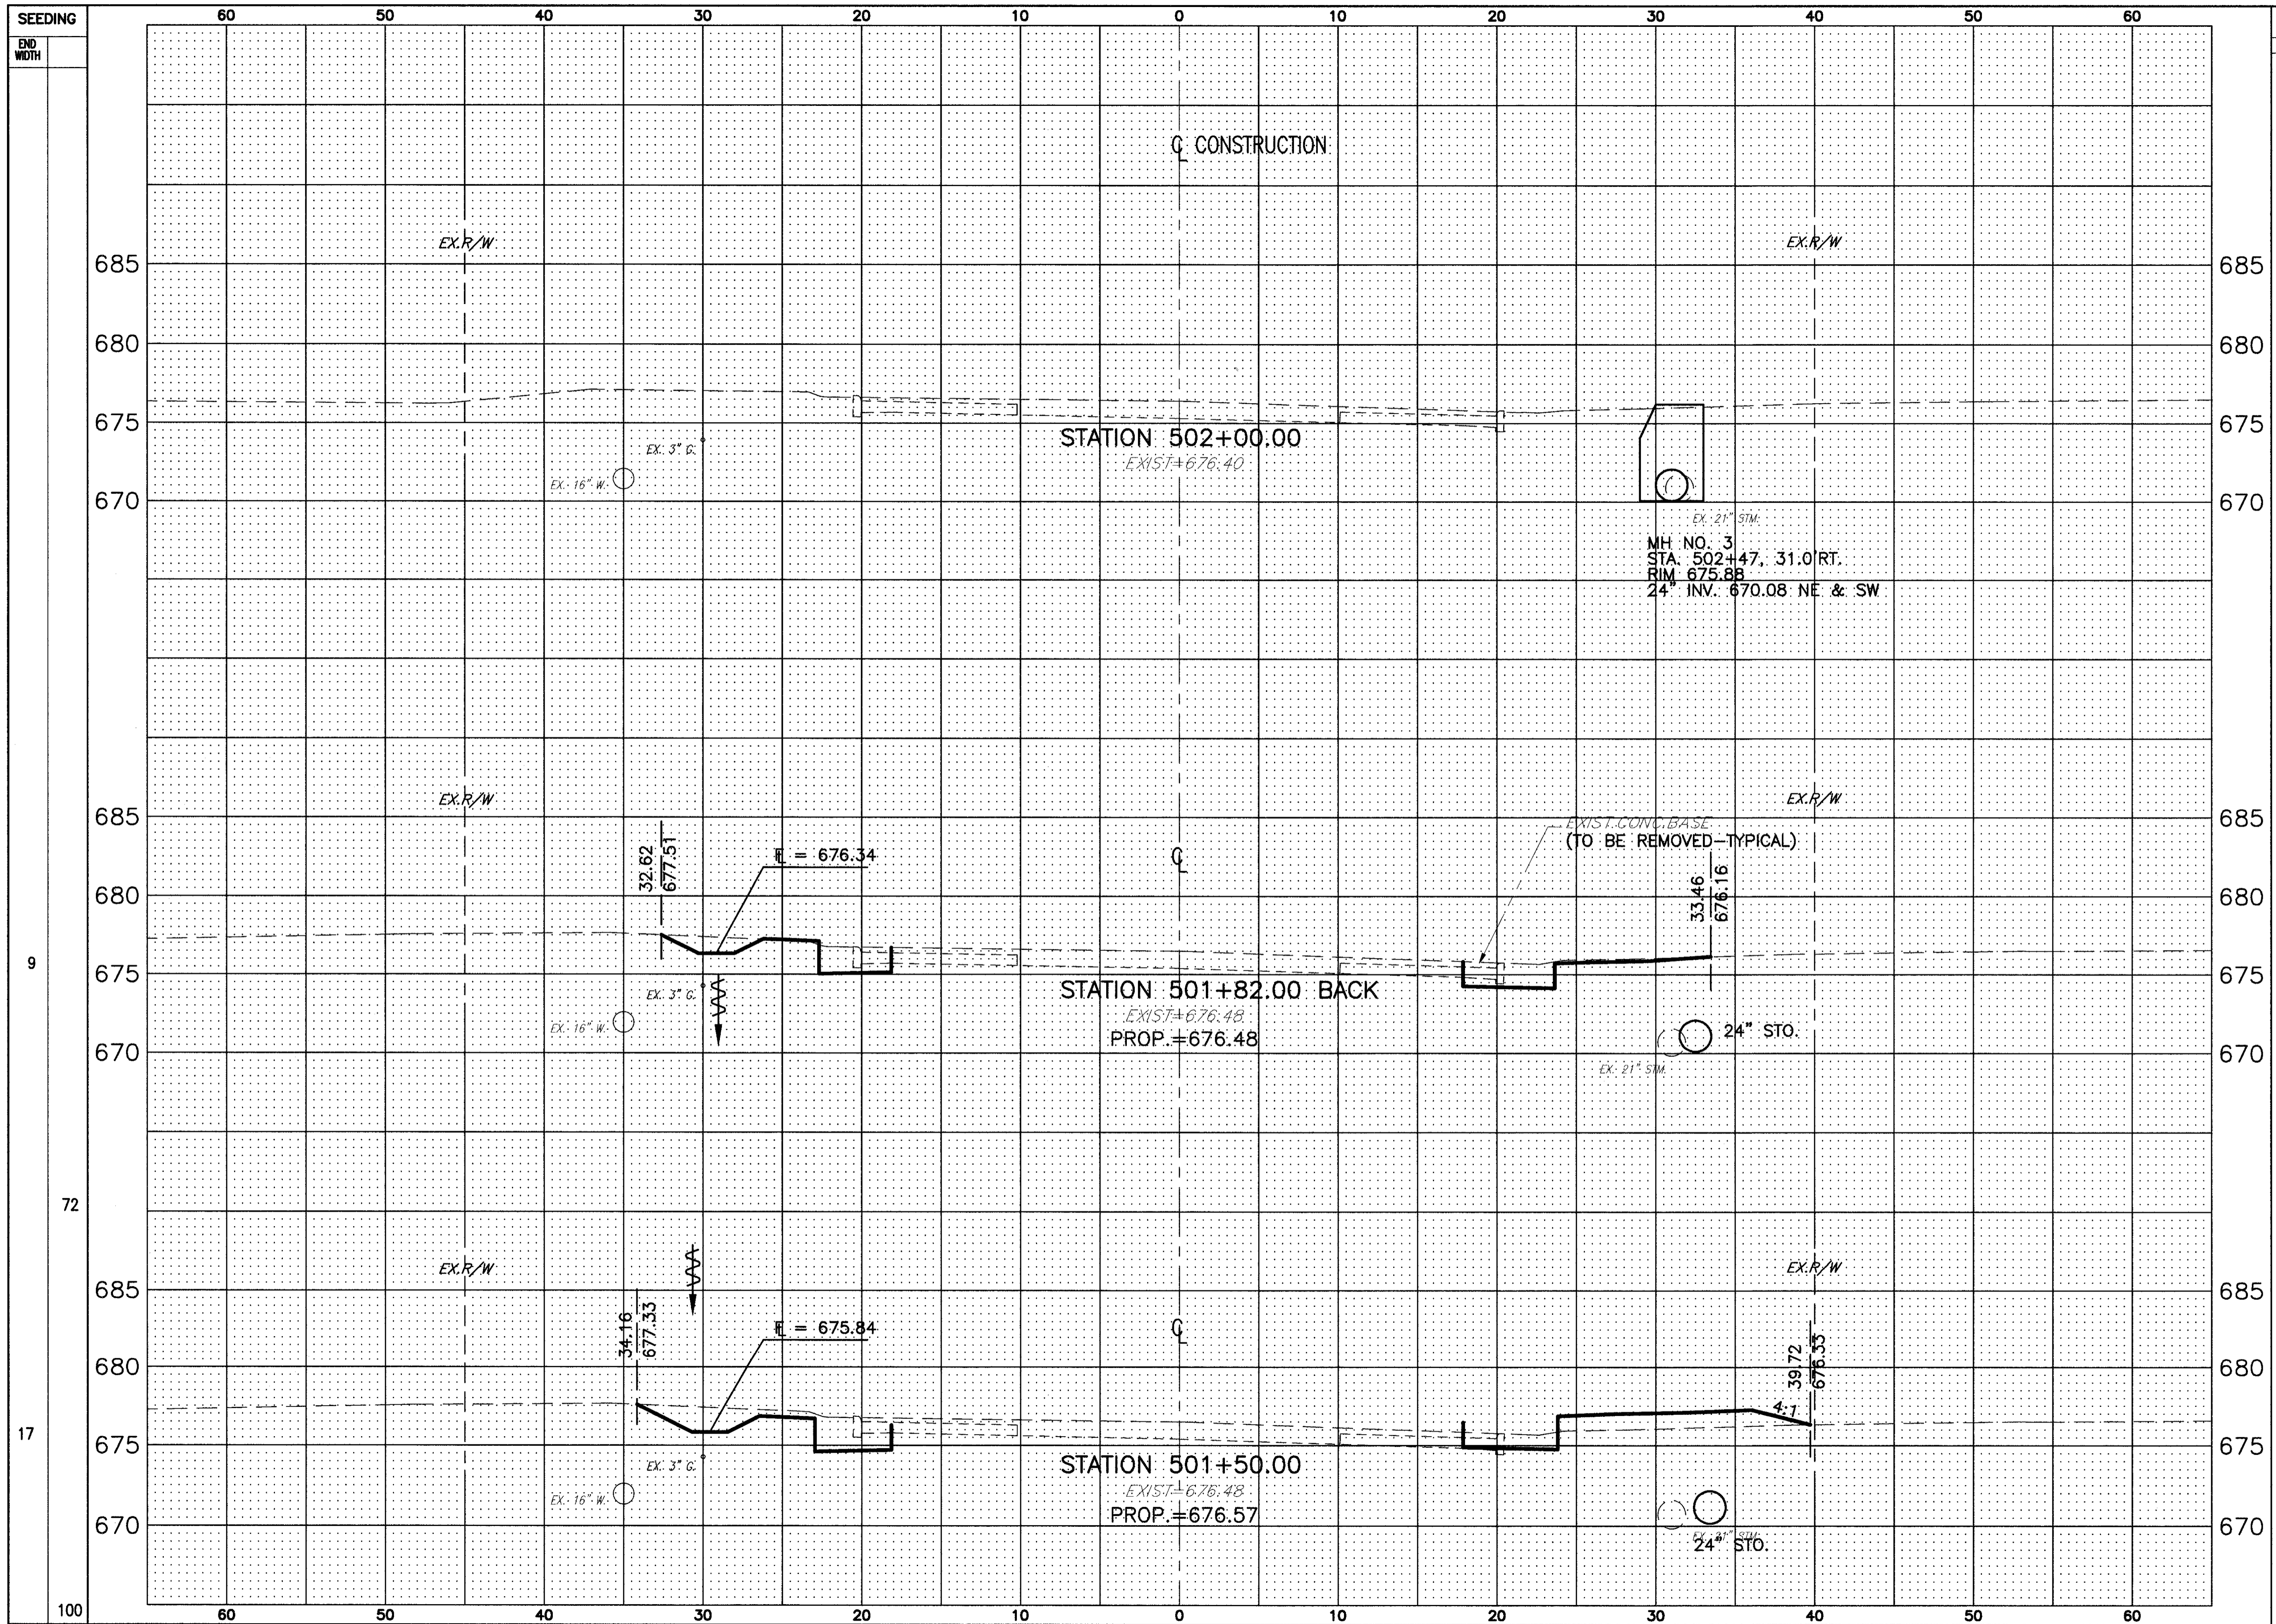

END AREA	VOLUME	CALCULATED J.H.D.	CHECKED W.D.B.				
				CUT	FILL	CUT	FILL
16.9	0						
22	9						
20.3	14						
42	29						

SECTION STA. 501+50 TO STA. 502+00

LAK - 20 - 18.72

249
441