



COPYRIGHT: CT CONSULTANTS INC. H:\1998\98404gr\DWG\GreenRd.dwg 07/21/99 11:01:32 AM EDT

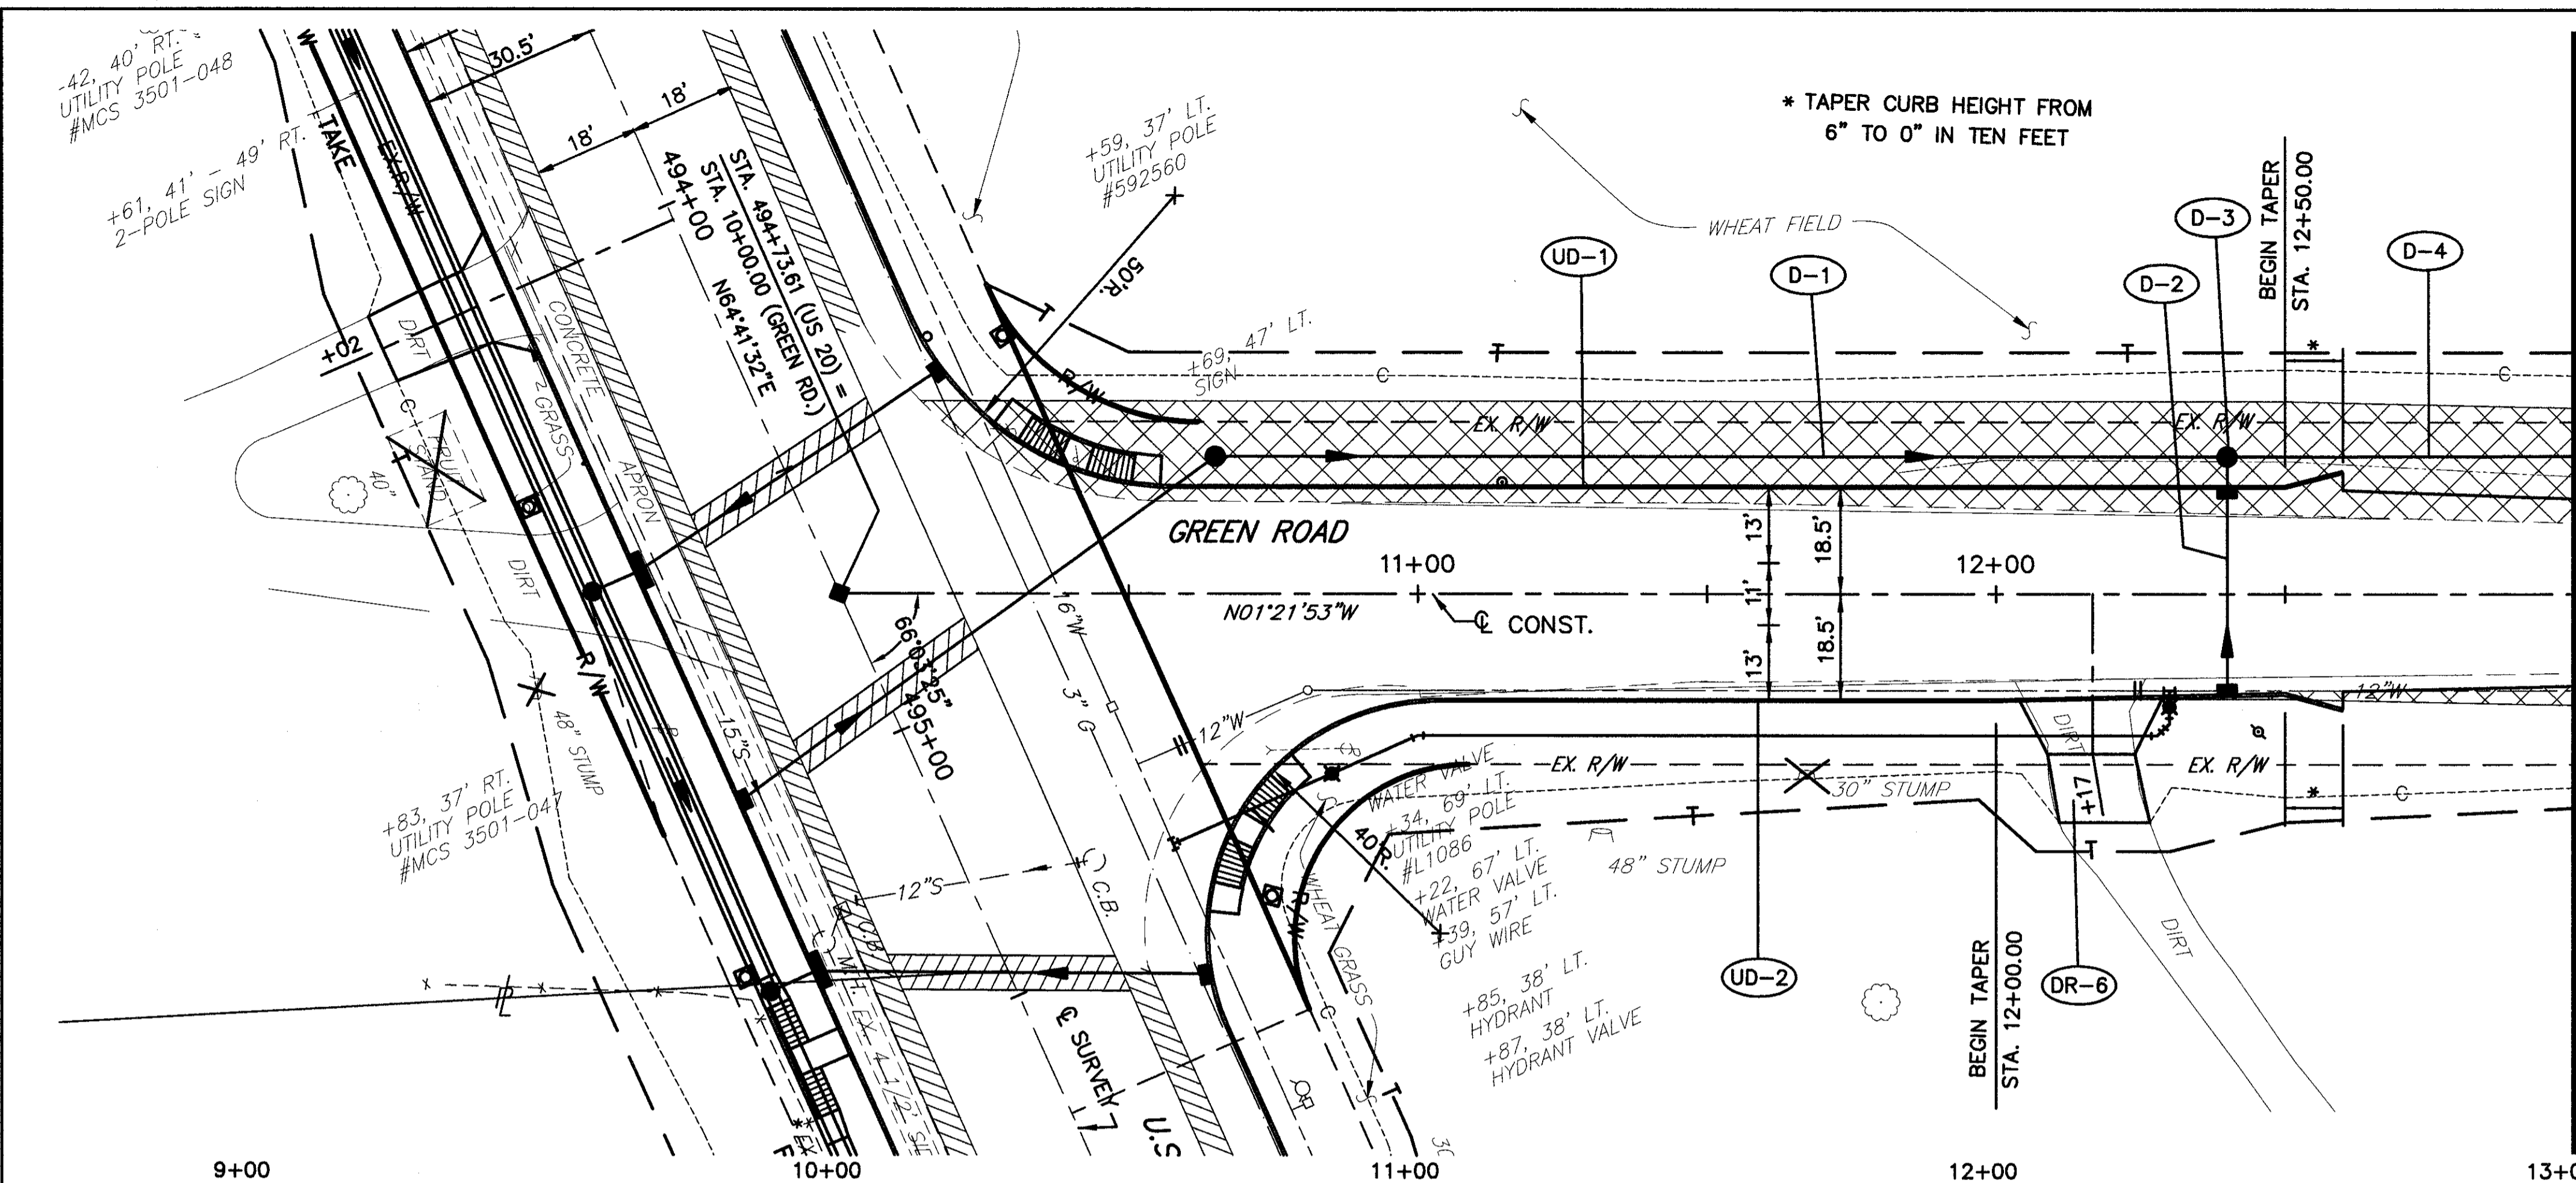


MATCH LINE STA. 13+00

- FOR WATER MAIN QUANTITIES
SEE SHEET 311
- FULL DEPTH PAVEMENT REPAIR
AS PER SECTION 603.09 OF
THE CONSTRUCTION AND
MATERIALS SPECIFICATIONS.
 - EXISTING PAVEMENT
TO BE REMOVED
 - TEMPORARY
PAVEMENT

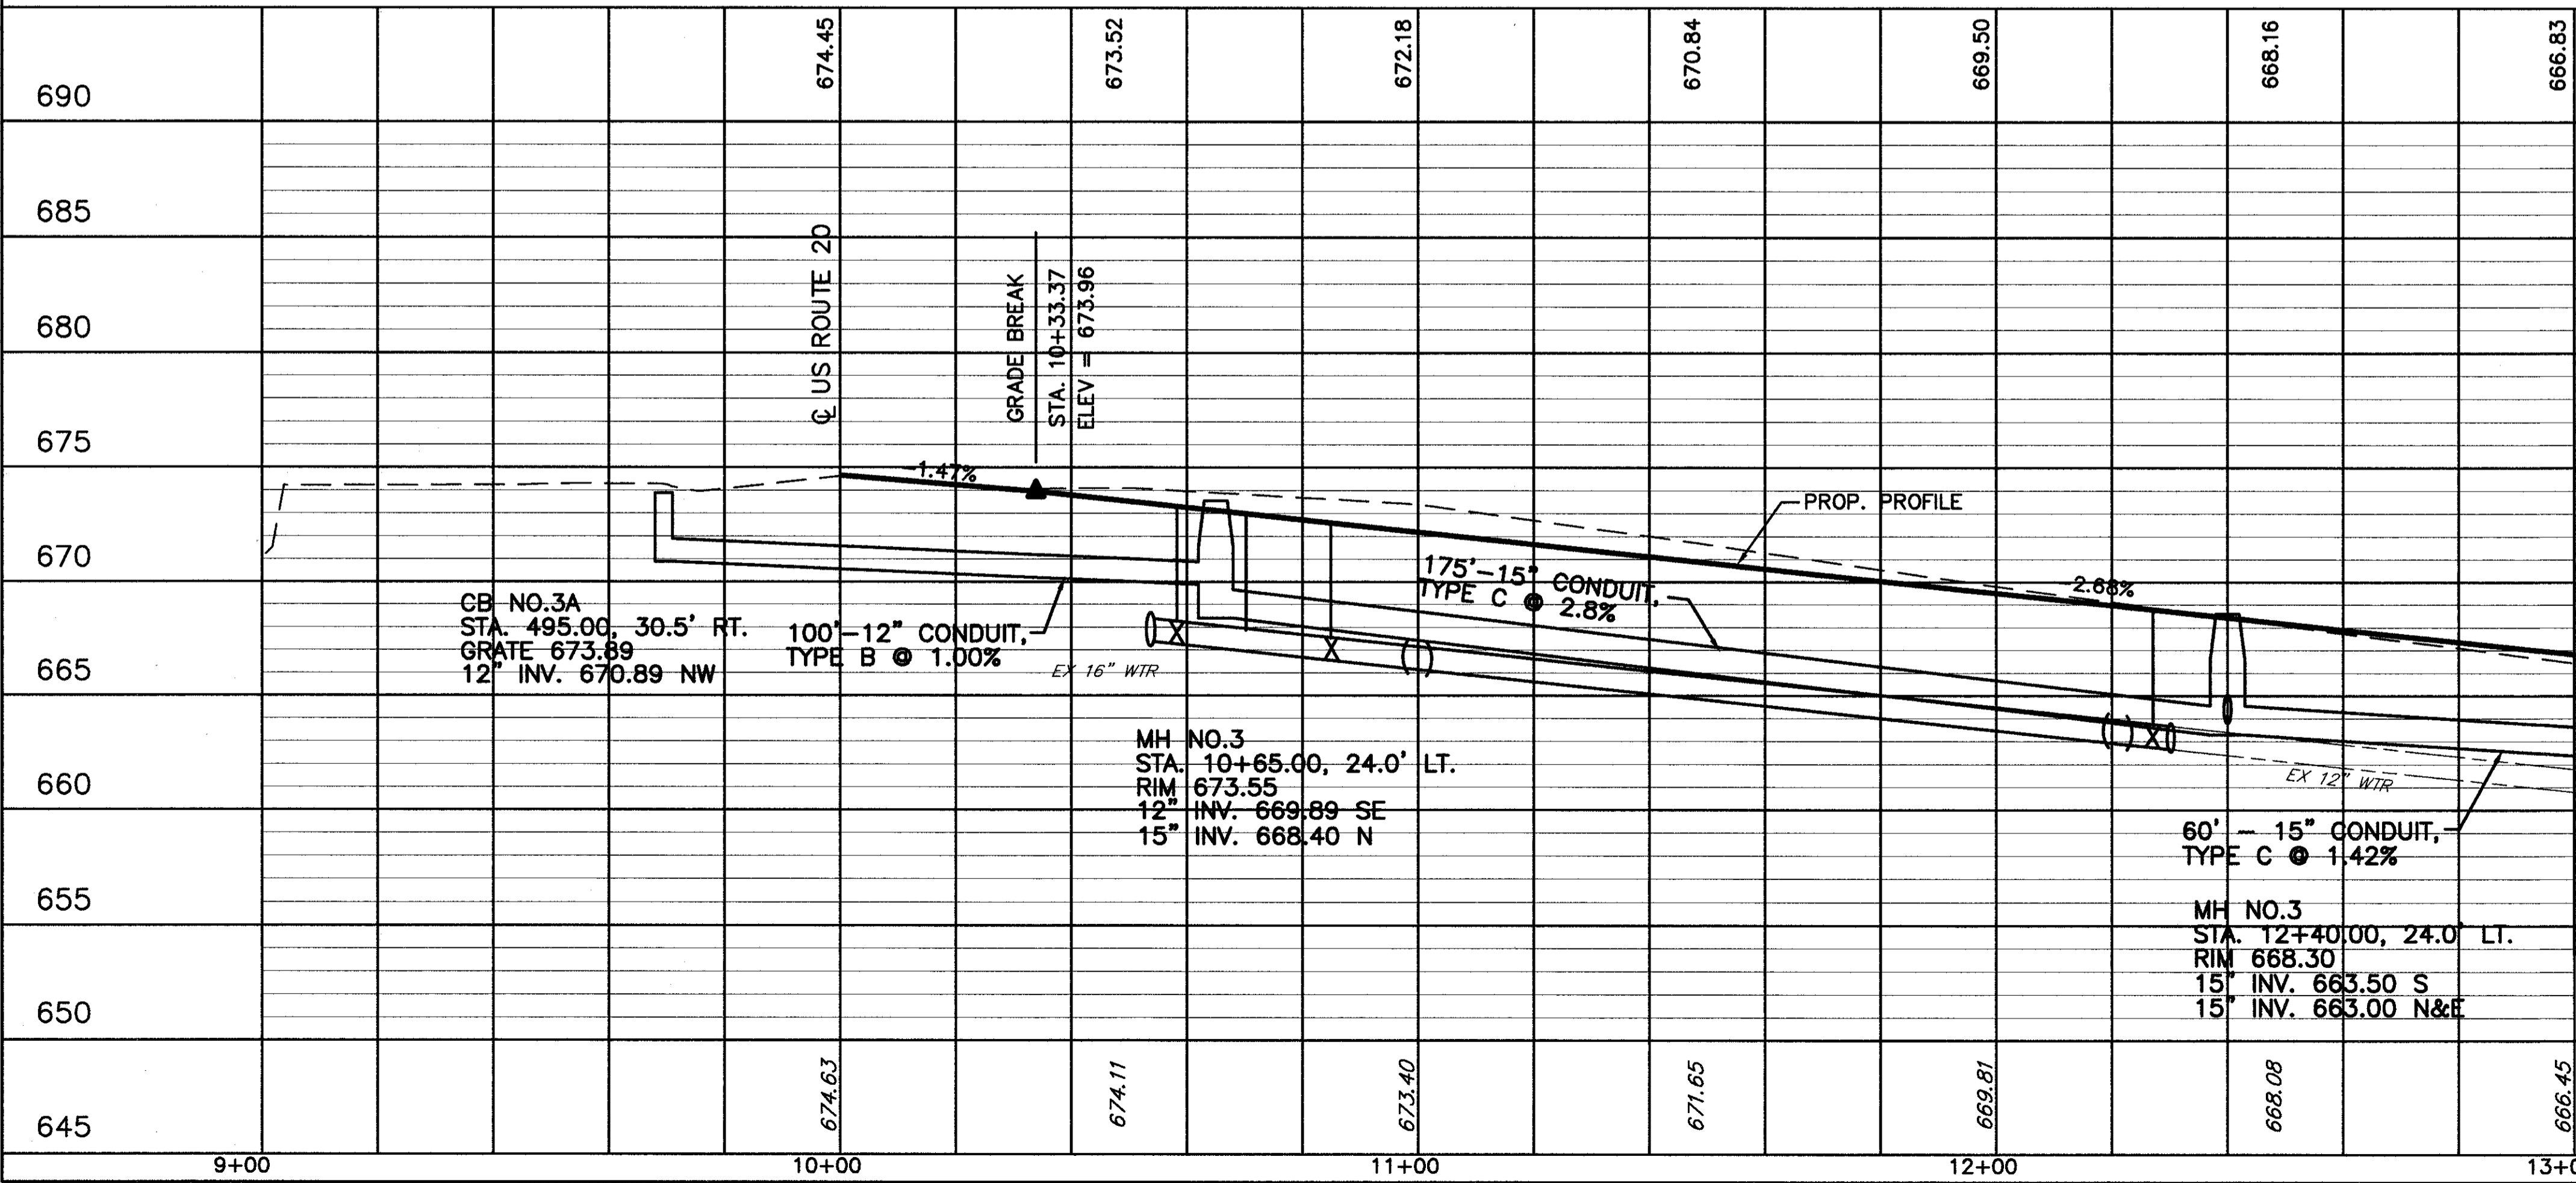

MATCH LINE STA. 13+00

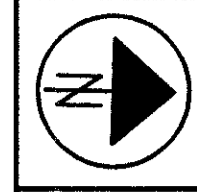

CALCULATED
CHECKED

GREEN ROAD PLAN AND PROFILE
STA. 9+00 TO STA. 13+00

LAK - 20 - 18.72

250
441