
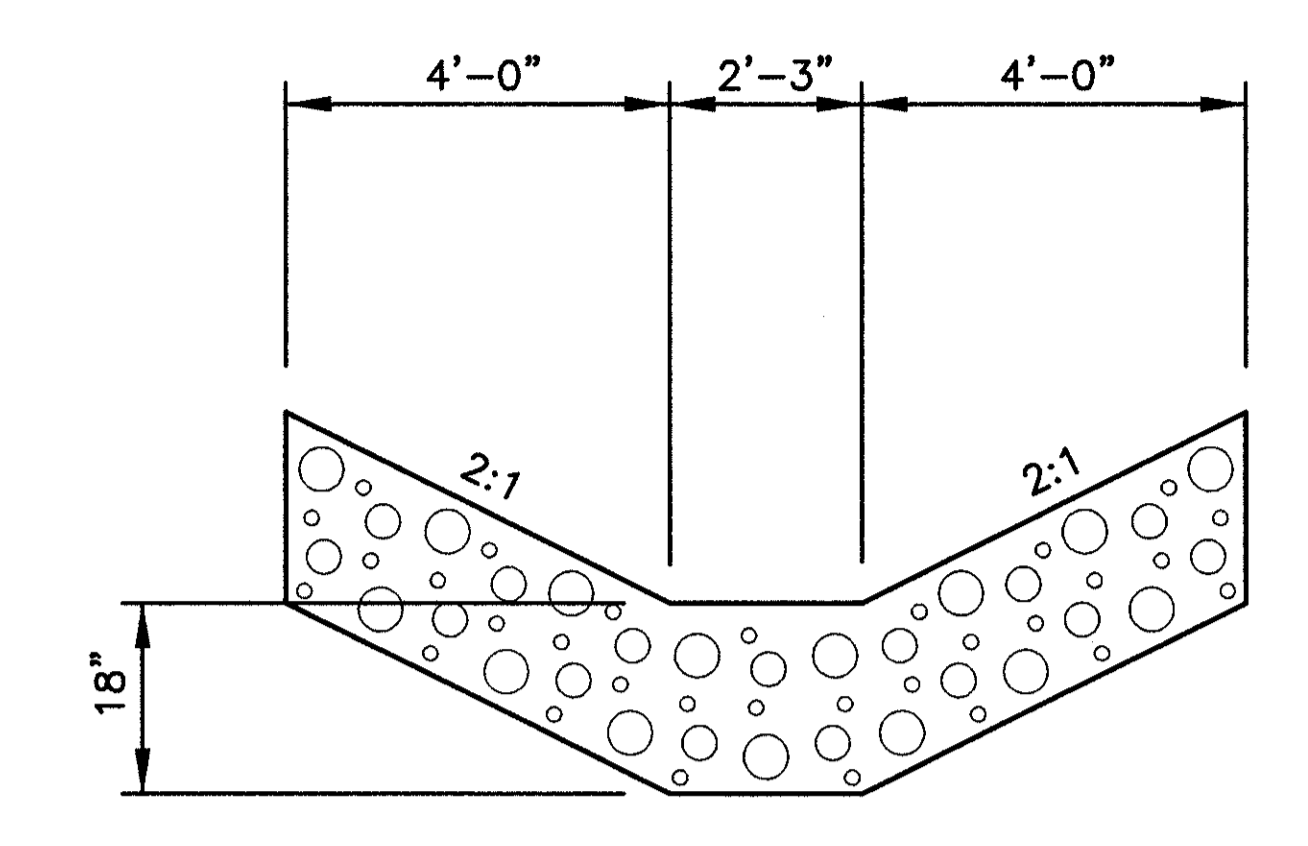


CALCULATED
CHECKED

GREEN ROAD PLAN AND PROFILE
STA. 13+00 TO STA. 17+00

LAK - 20 - 18.72

252
441

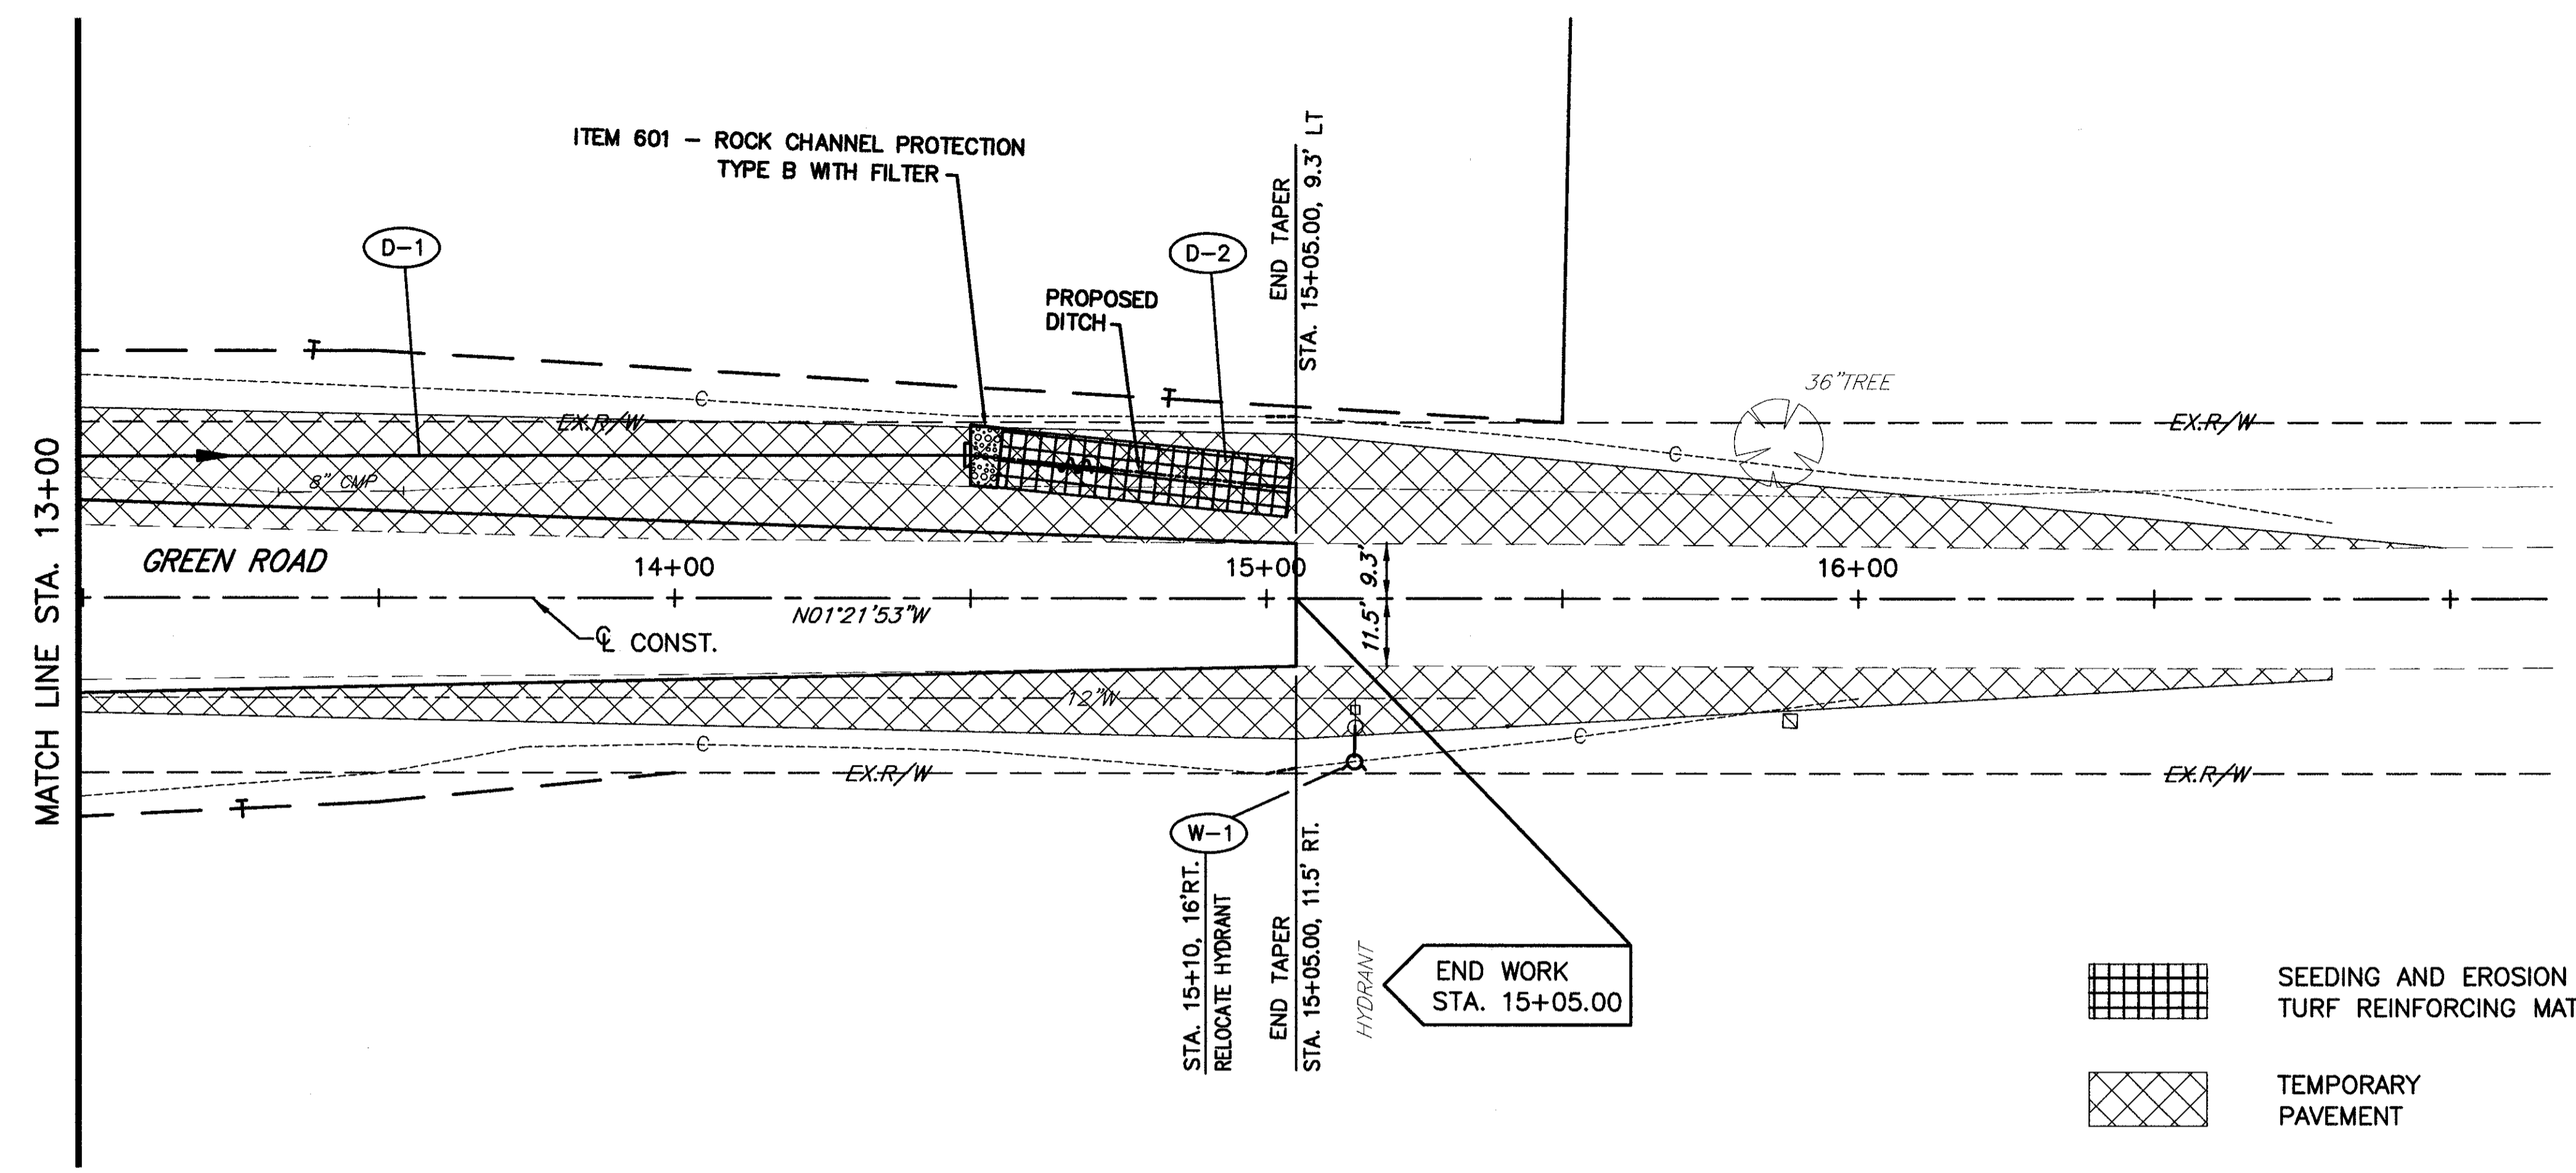

ROCK CHANNEL PROTECTION

- SEEDING AND EROSION CONTROL WITH TURF REINFORCING MAT, TYPE 1
- TEMPORARY PAVEMENT

FOR WATER MAIN QUANTITIES
SEE SHEET 311

Station	13+00	14+00	15+00	16+00	17+00
685					
680	666.83	665.49	664.15	662.79	661.43
675					
670					
665					
660					
655					
650					
645					
640					
635	666.45	665.15	664.04	662.78	661.41

COPYRIGHT: CT CONSULTANTS INC. H:\1998\98404gr\DWG\GreenRd.dwg 07/21/99 11:01:32 AM EDT