


H:\1998\98404GR\DWG\SSGREEN.DWG PLOT SCALE: 1=5

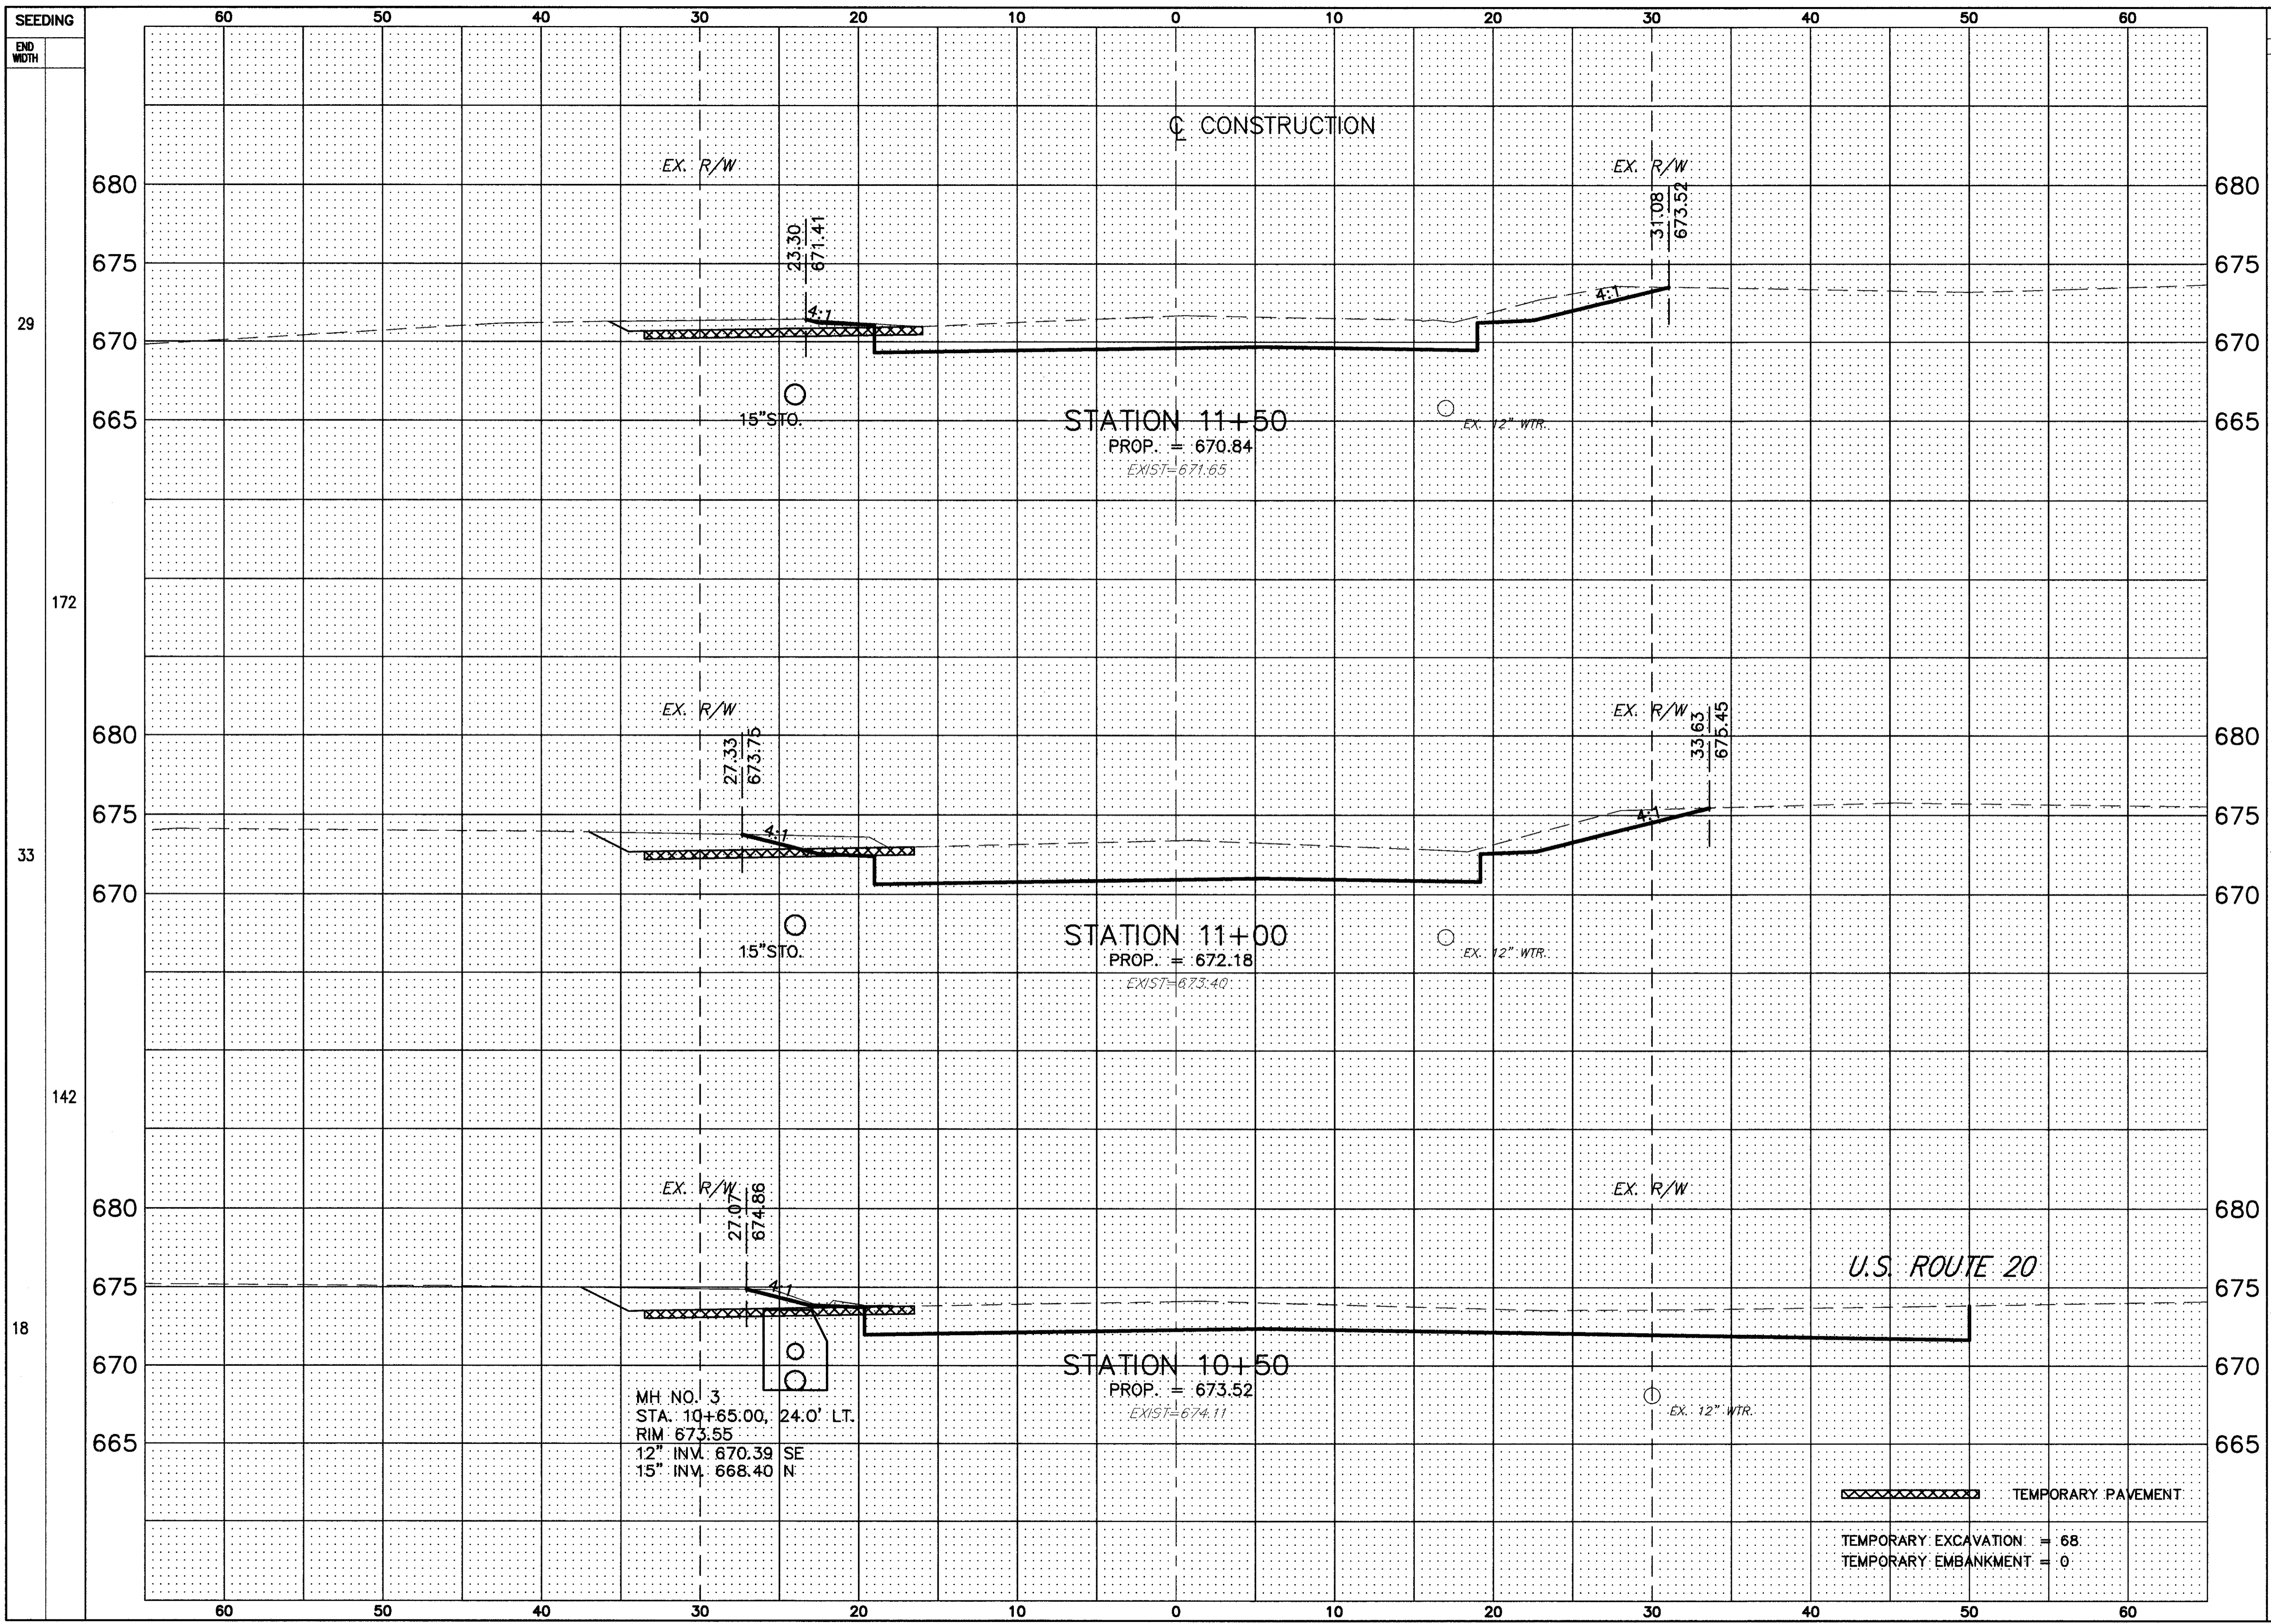

END AREA	VOLUME	END AREA		VOLUME	
		CUT	FILL	CUT	FILL
87.7	15.8				
106.1	16.4				
128.2	22.4				
172	30				
217	36				

GREEN ROAD CROSS SECTIONS STA. 10+50 TO STA. 11+50

LAK - 20 - 18.72

254
441

TEMPORARY PAVEMENT

TEMPORARY EXCAVATION = 68

TEMPORARY EMBANKMENT = 0