


H:\1998\98404GR\DWG\YSSGREEN.DWG PLOT SCALE: 1=5

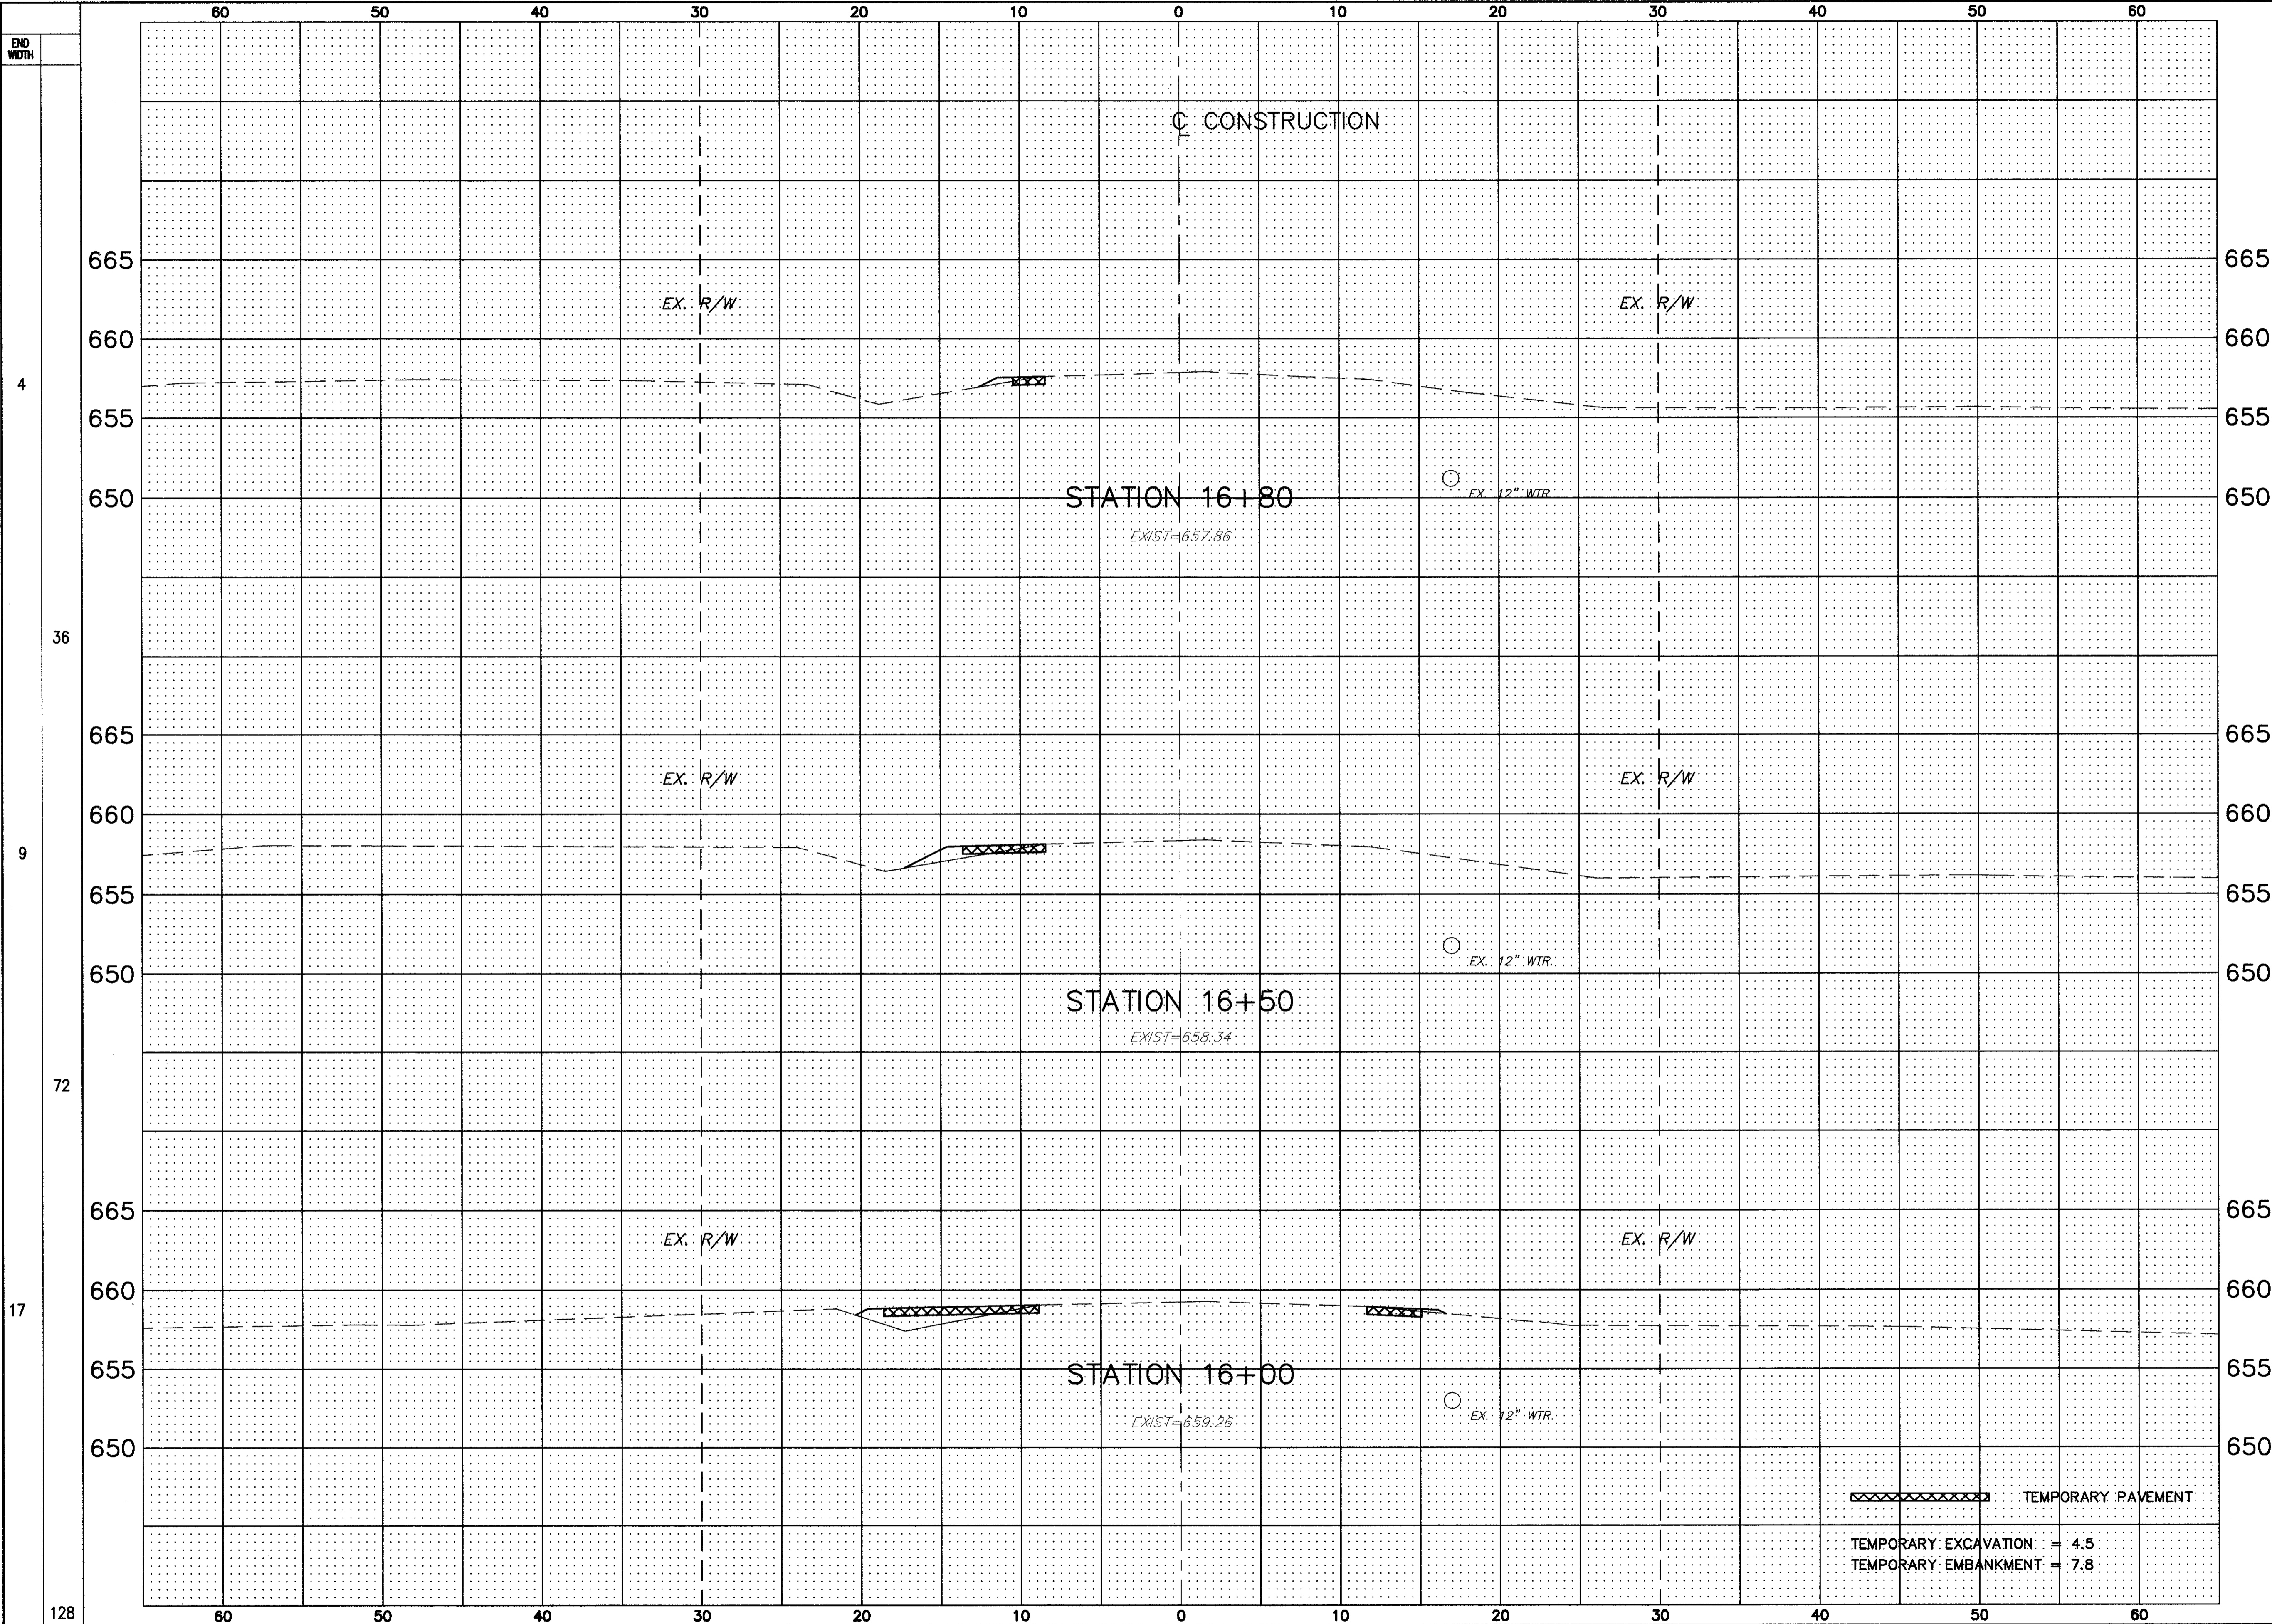

STATION	CUT	FILL
16+80	1.3	0.5
16+50	4.8	0.9
16+00	12.2	2.2

CALCULATED J.H.D.
 CHECKED M.D.B.
 GREEN ROAD CROSS SECTIONS STA. 16+00 TO STA. 16+80
 LAK - 20 - 18.72
 257
 441