
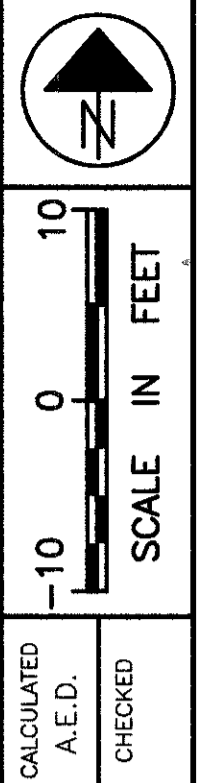


H:\1998\98404GR\DWG\INTDETGR.DWG

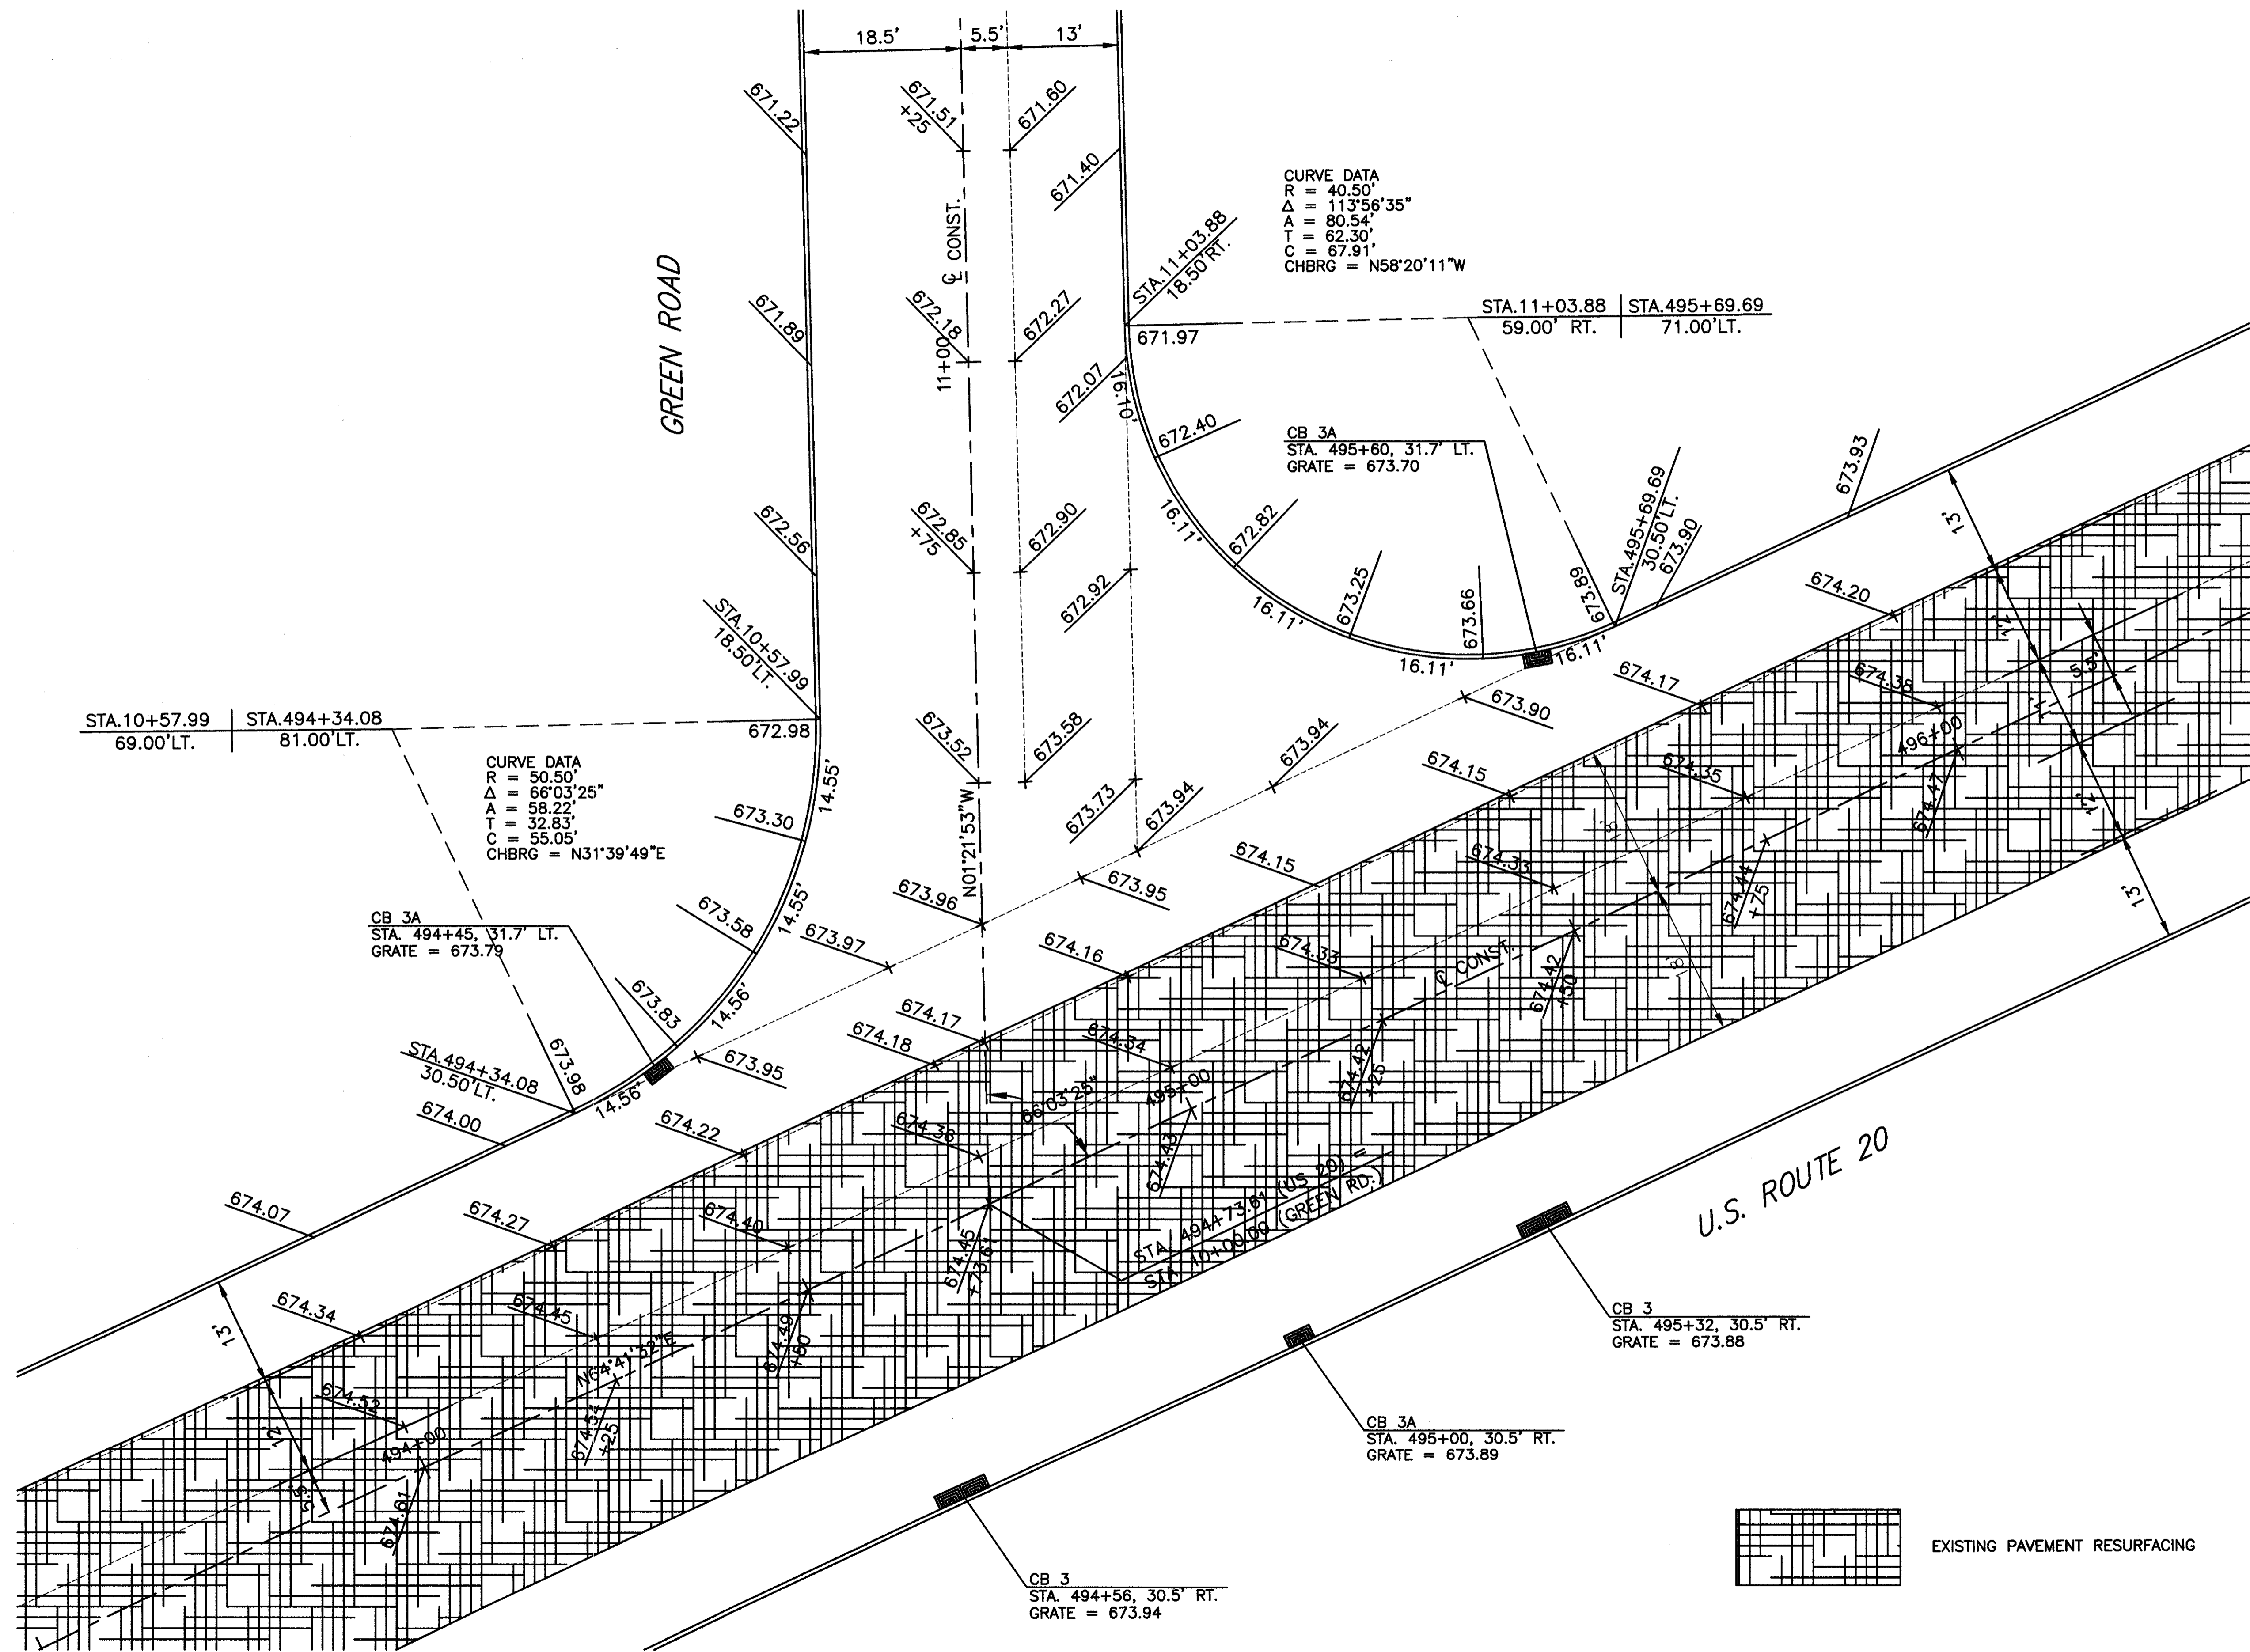

INTERSECTION DETAILS
GREEN ROAD

LAK - 20 - 18.72