


H:\1998\98404\DWG\DRP001.DWG PLOT SCALE: 1=5

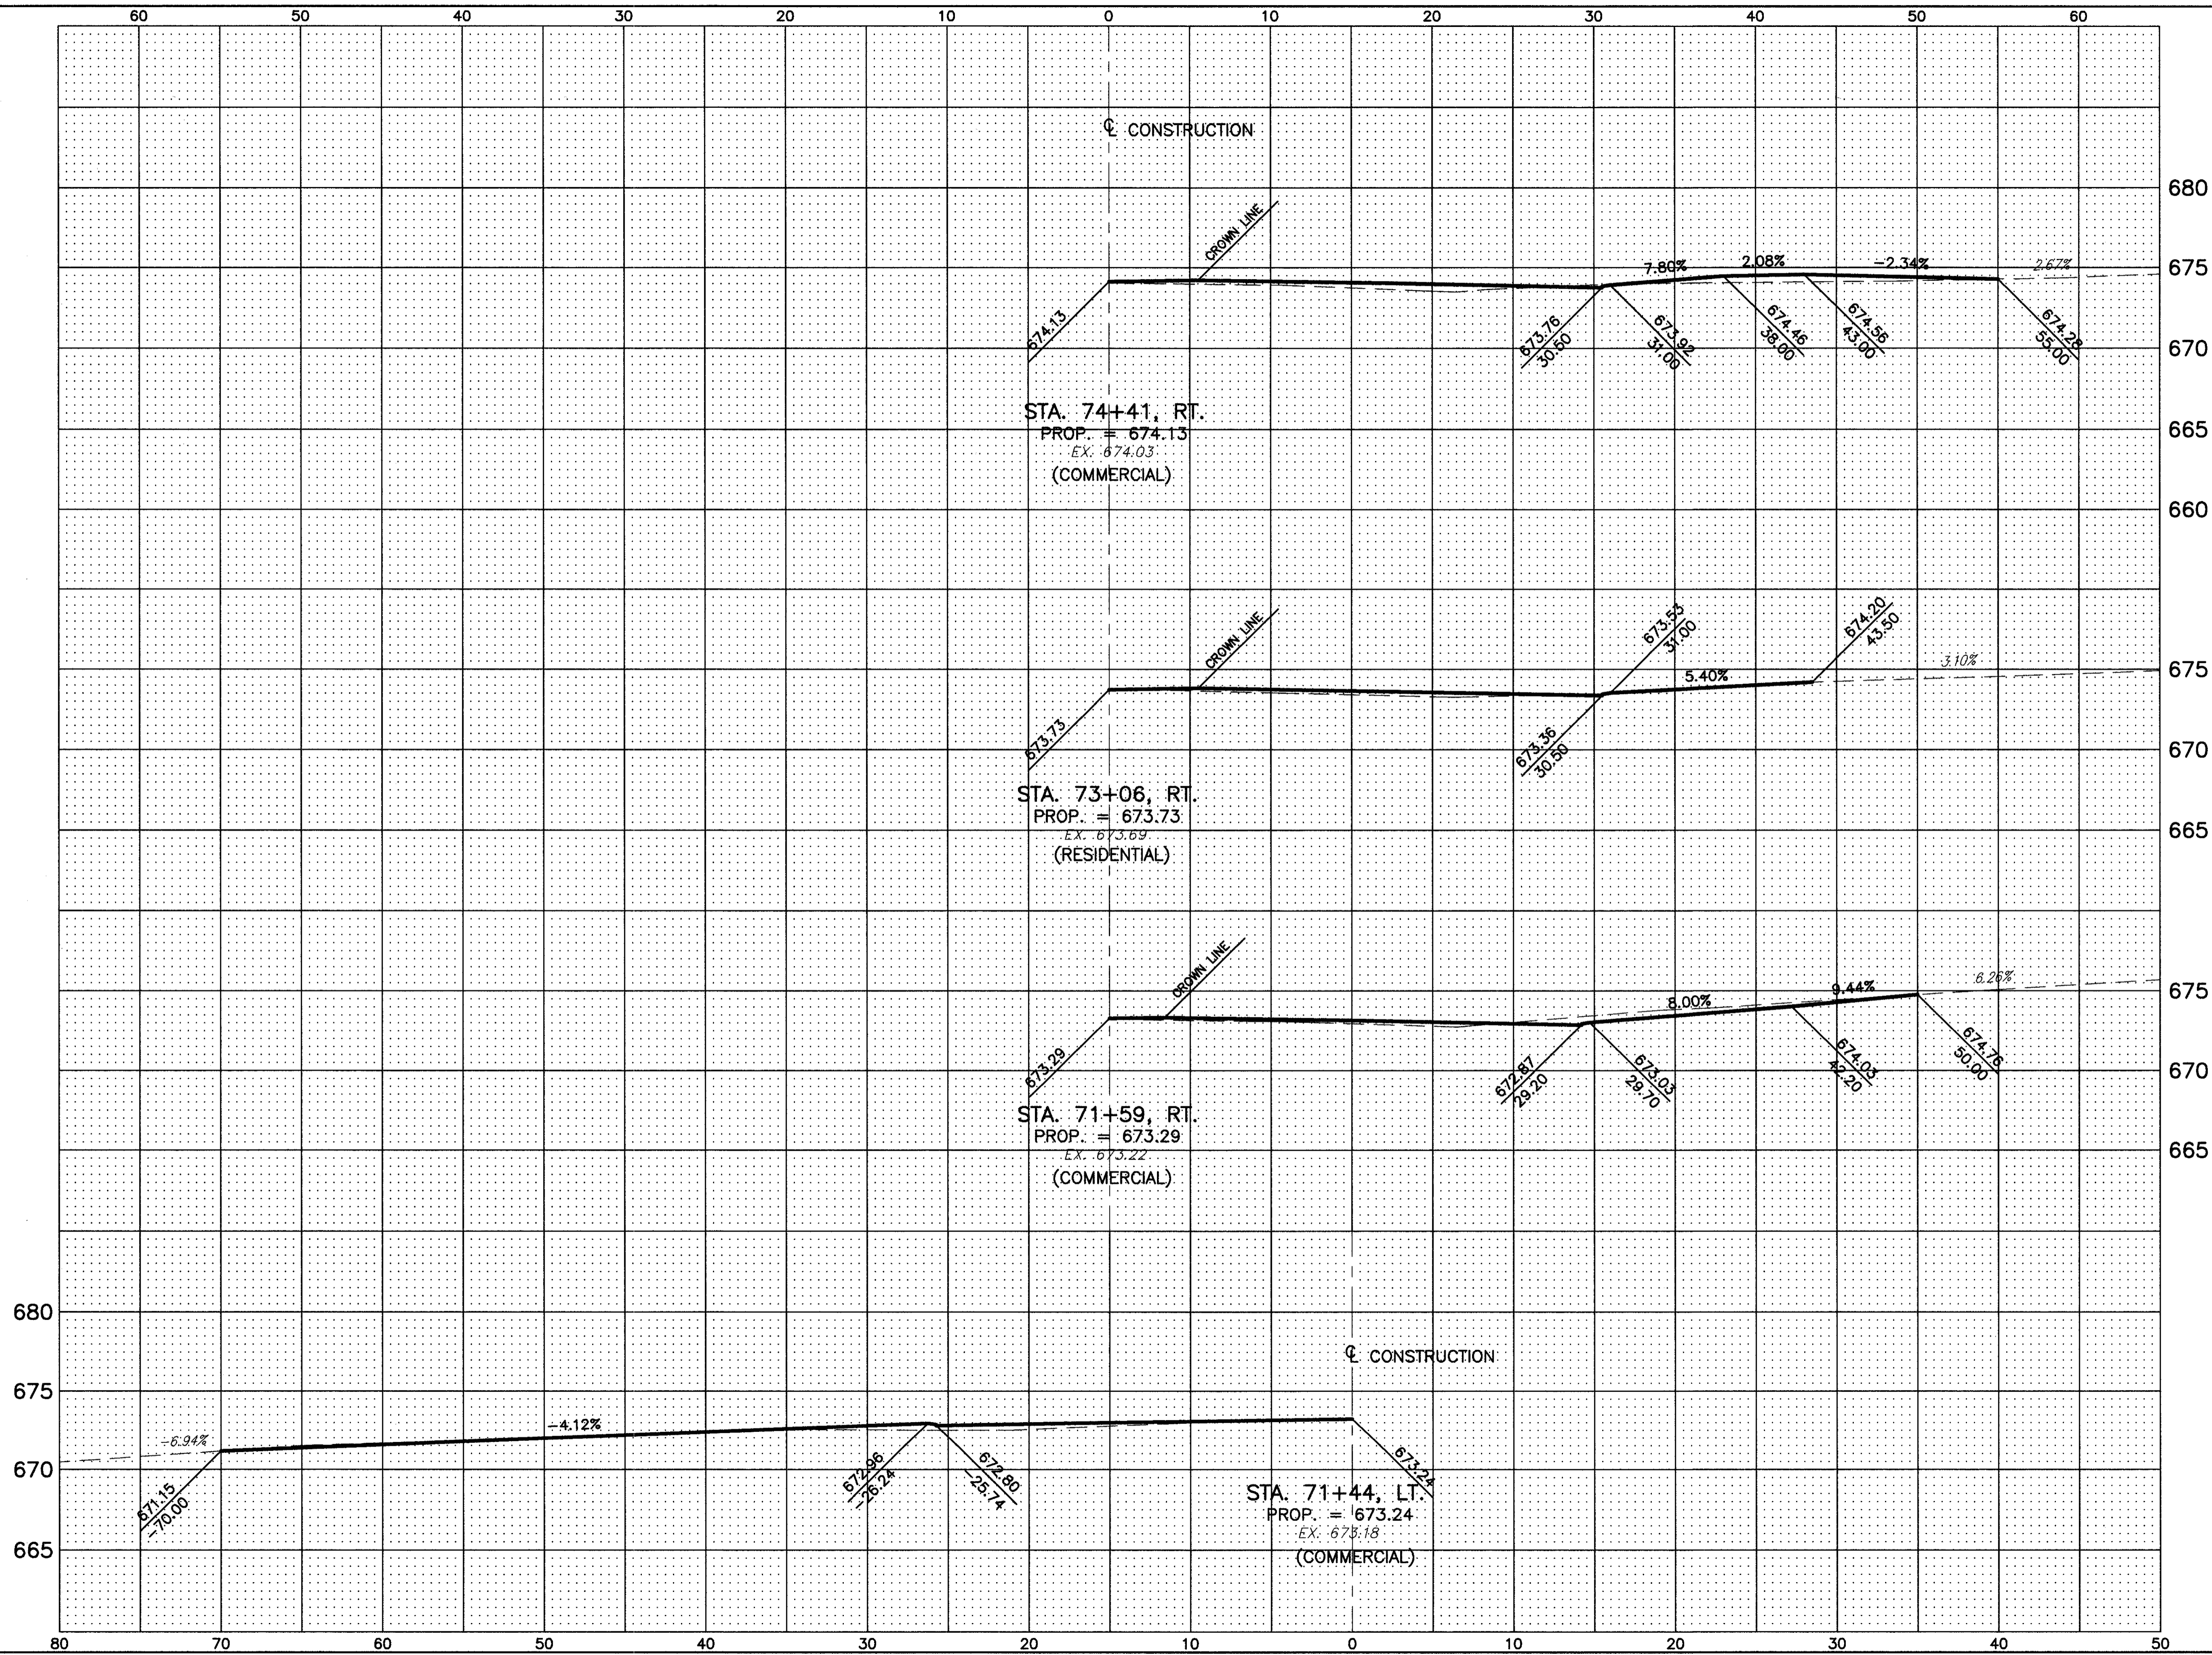

CALCULATED
M.M.

CHECKED
W.D.B.

DRIVE PROFILES STA. 71+44 TO STA. 74+85

LAK - 20 - 18.72

272
441