


H:\1998\98404\DWG\DRP001.DWG PLOT SCALE: 1=5

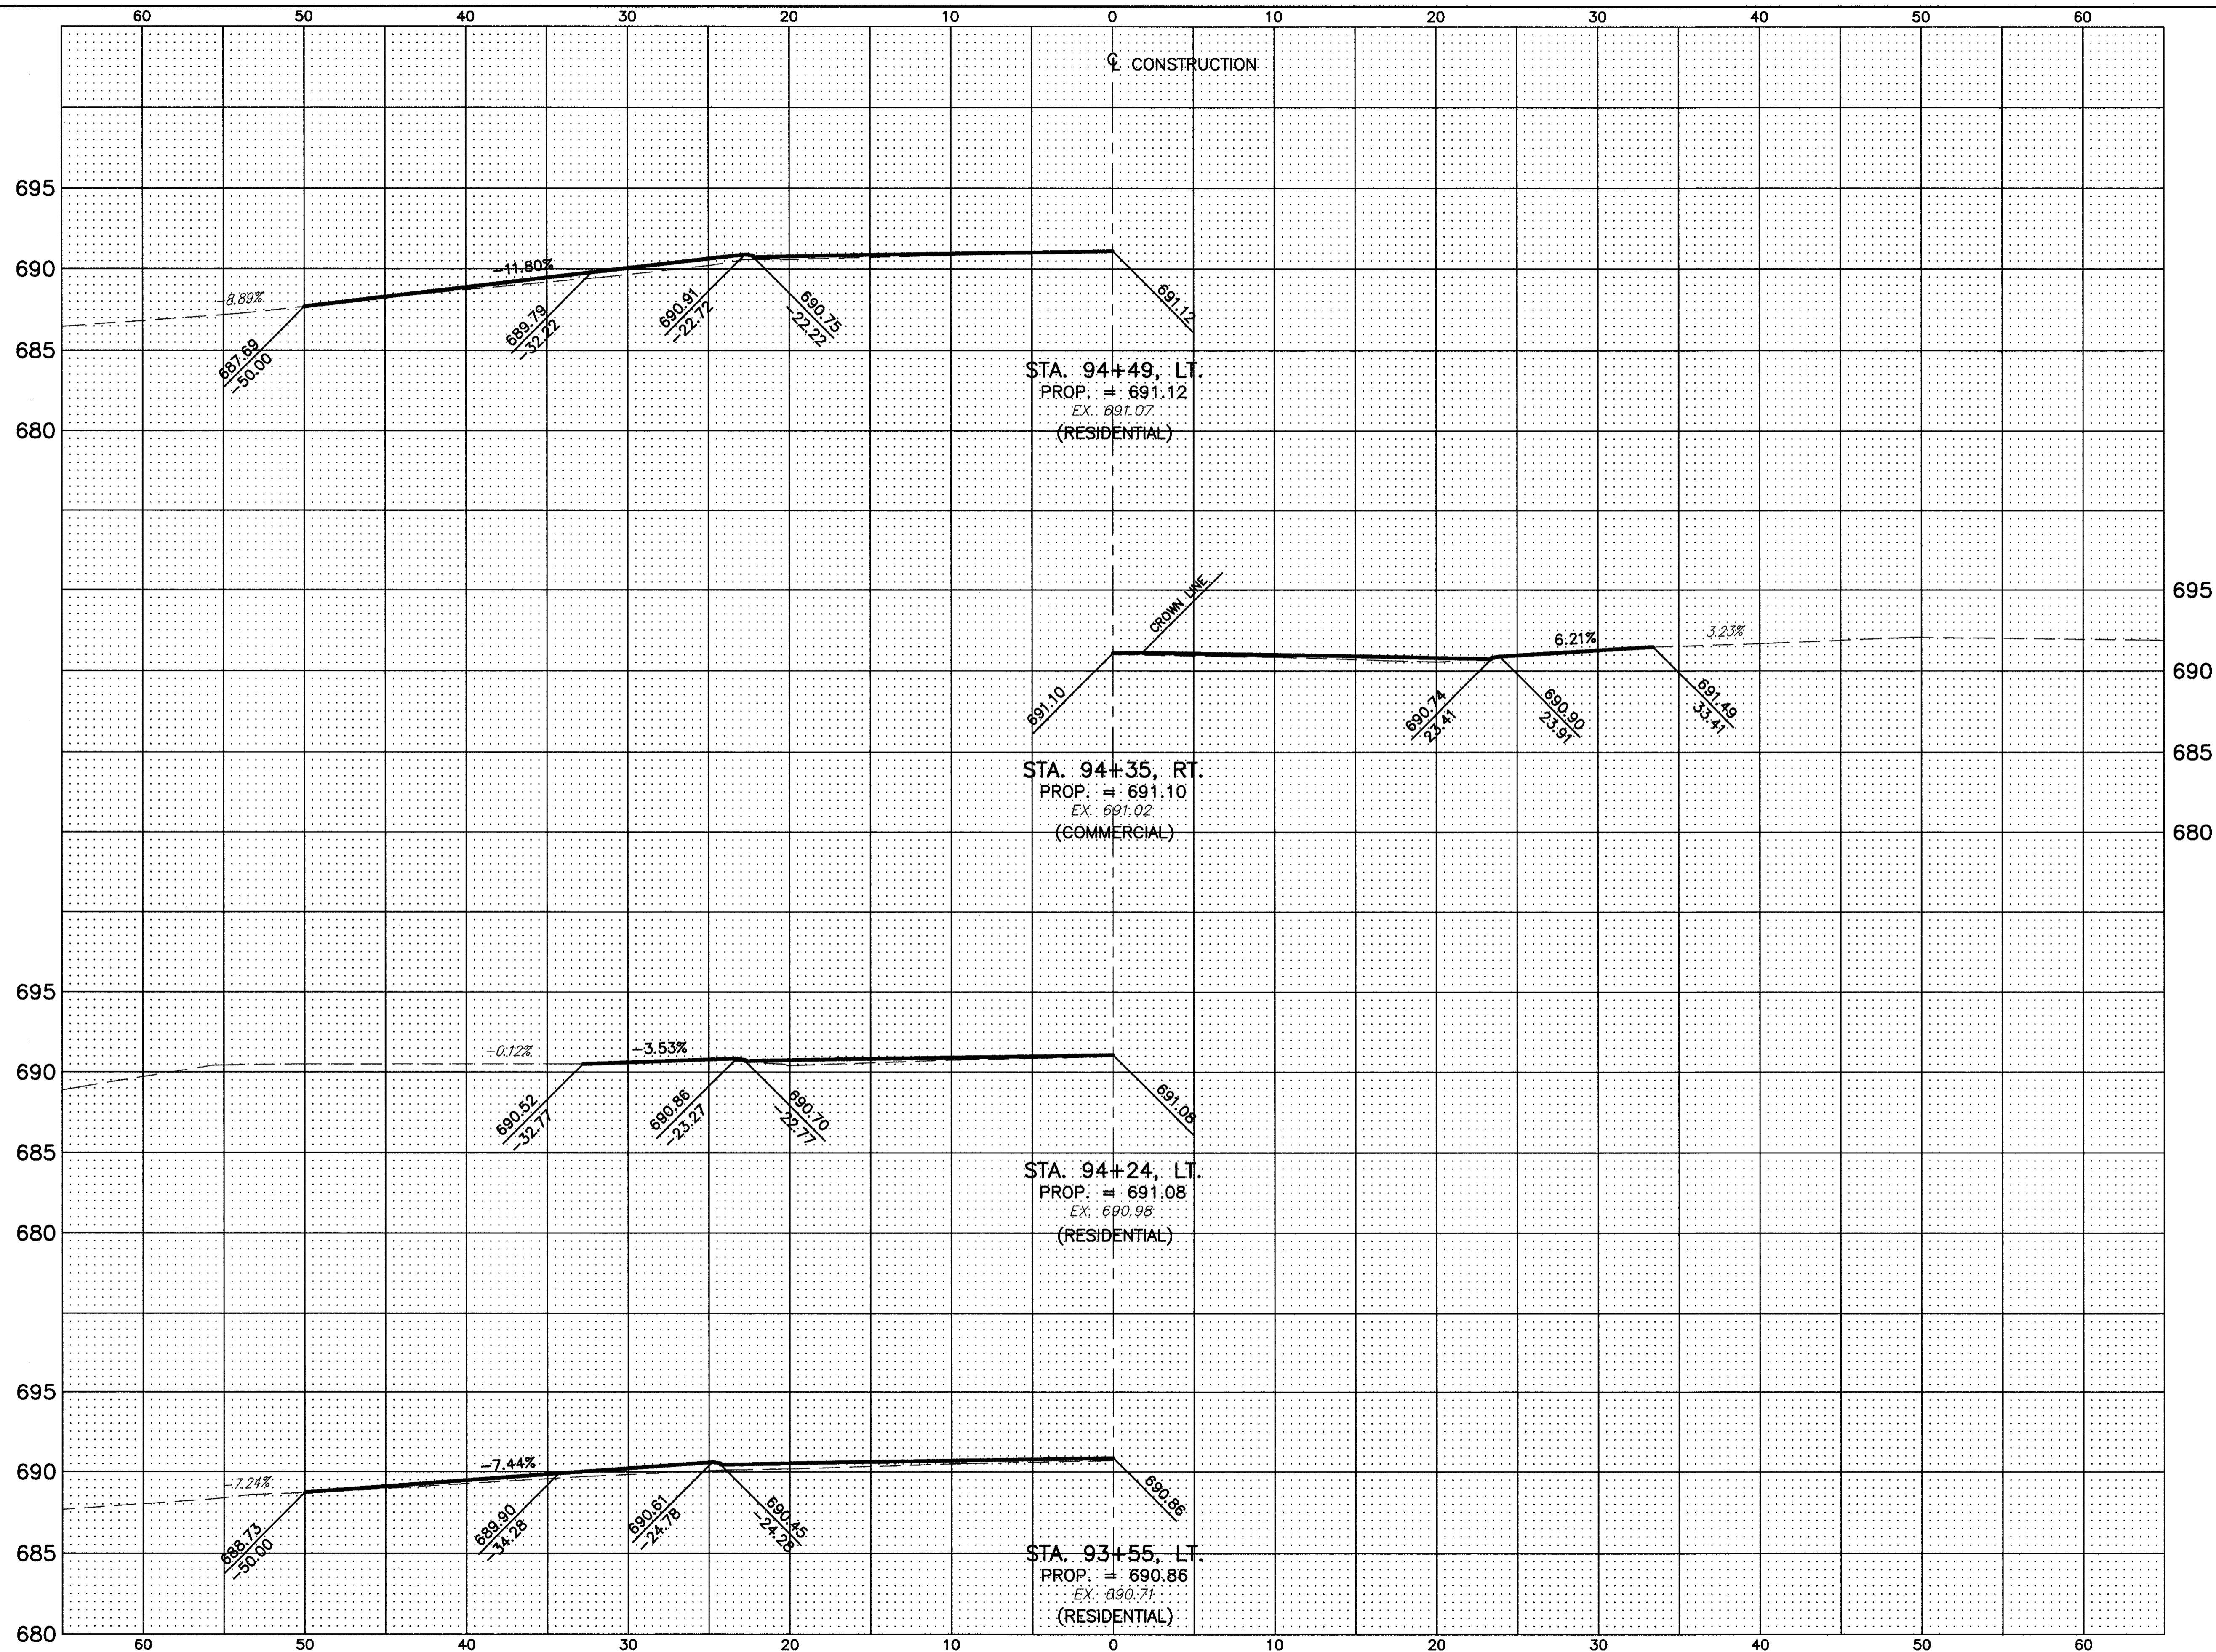

CALCULATED
M.M.
CHECKED
W.D.B.

DRIVE PROFILES STA. 93+55 TO STA. 94+49

LAK - 20 - 18.72

276
441