


H:\1998\98404\DWG\DRP001.DWG PLOT SCALE: 1=5

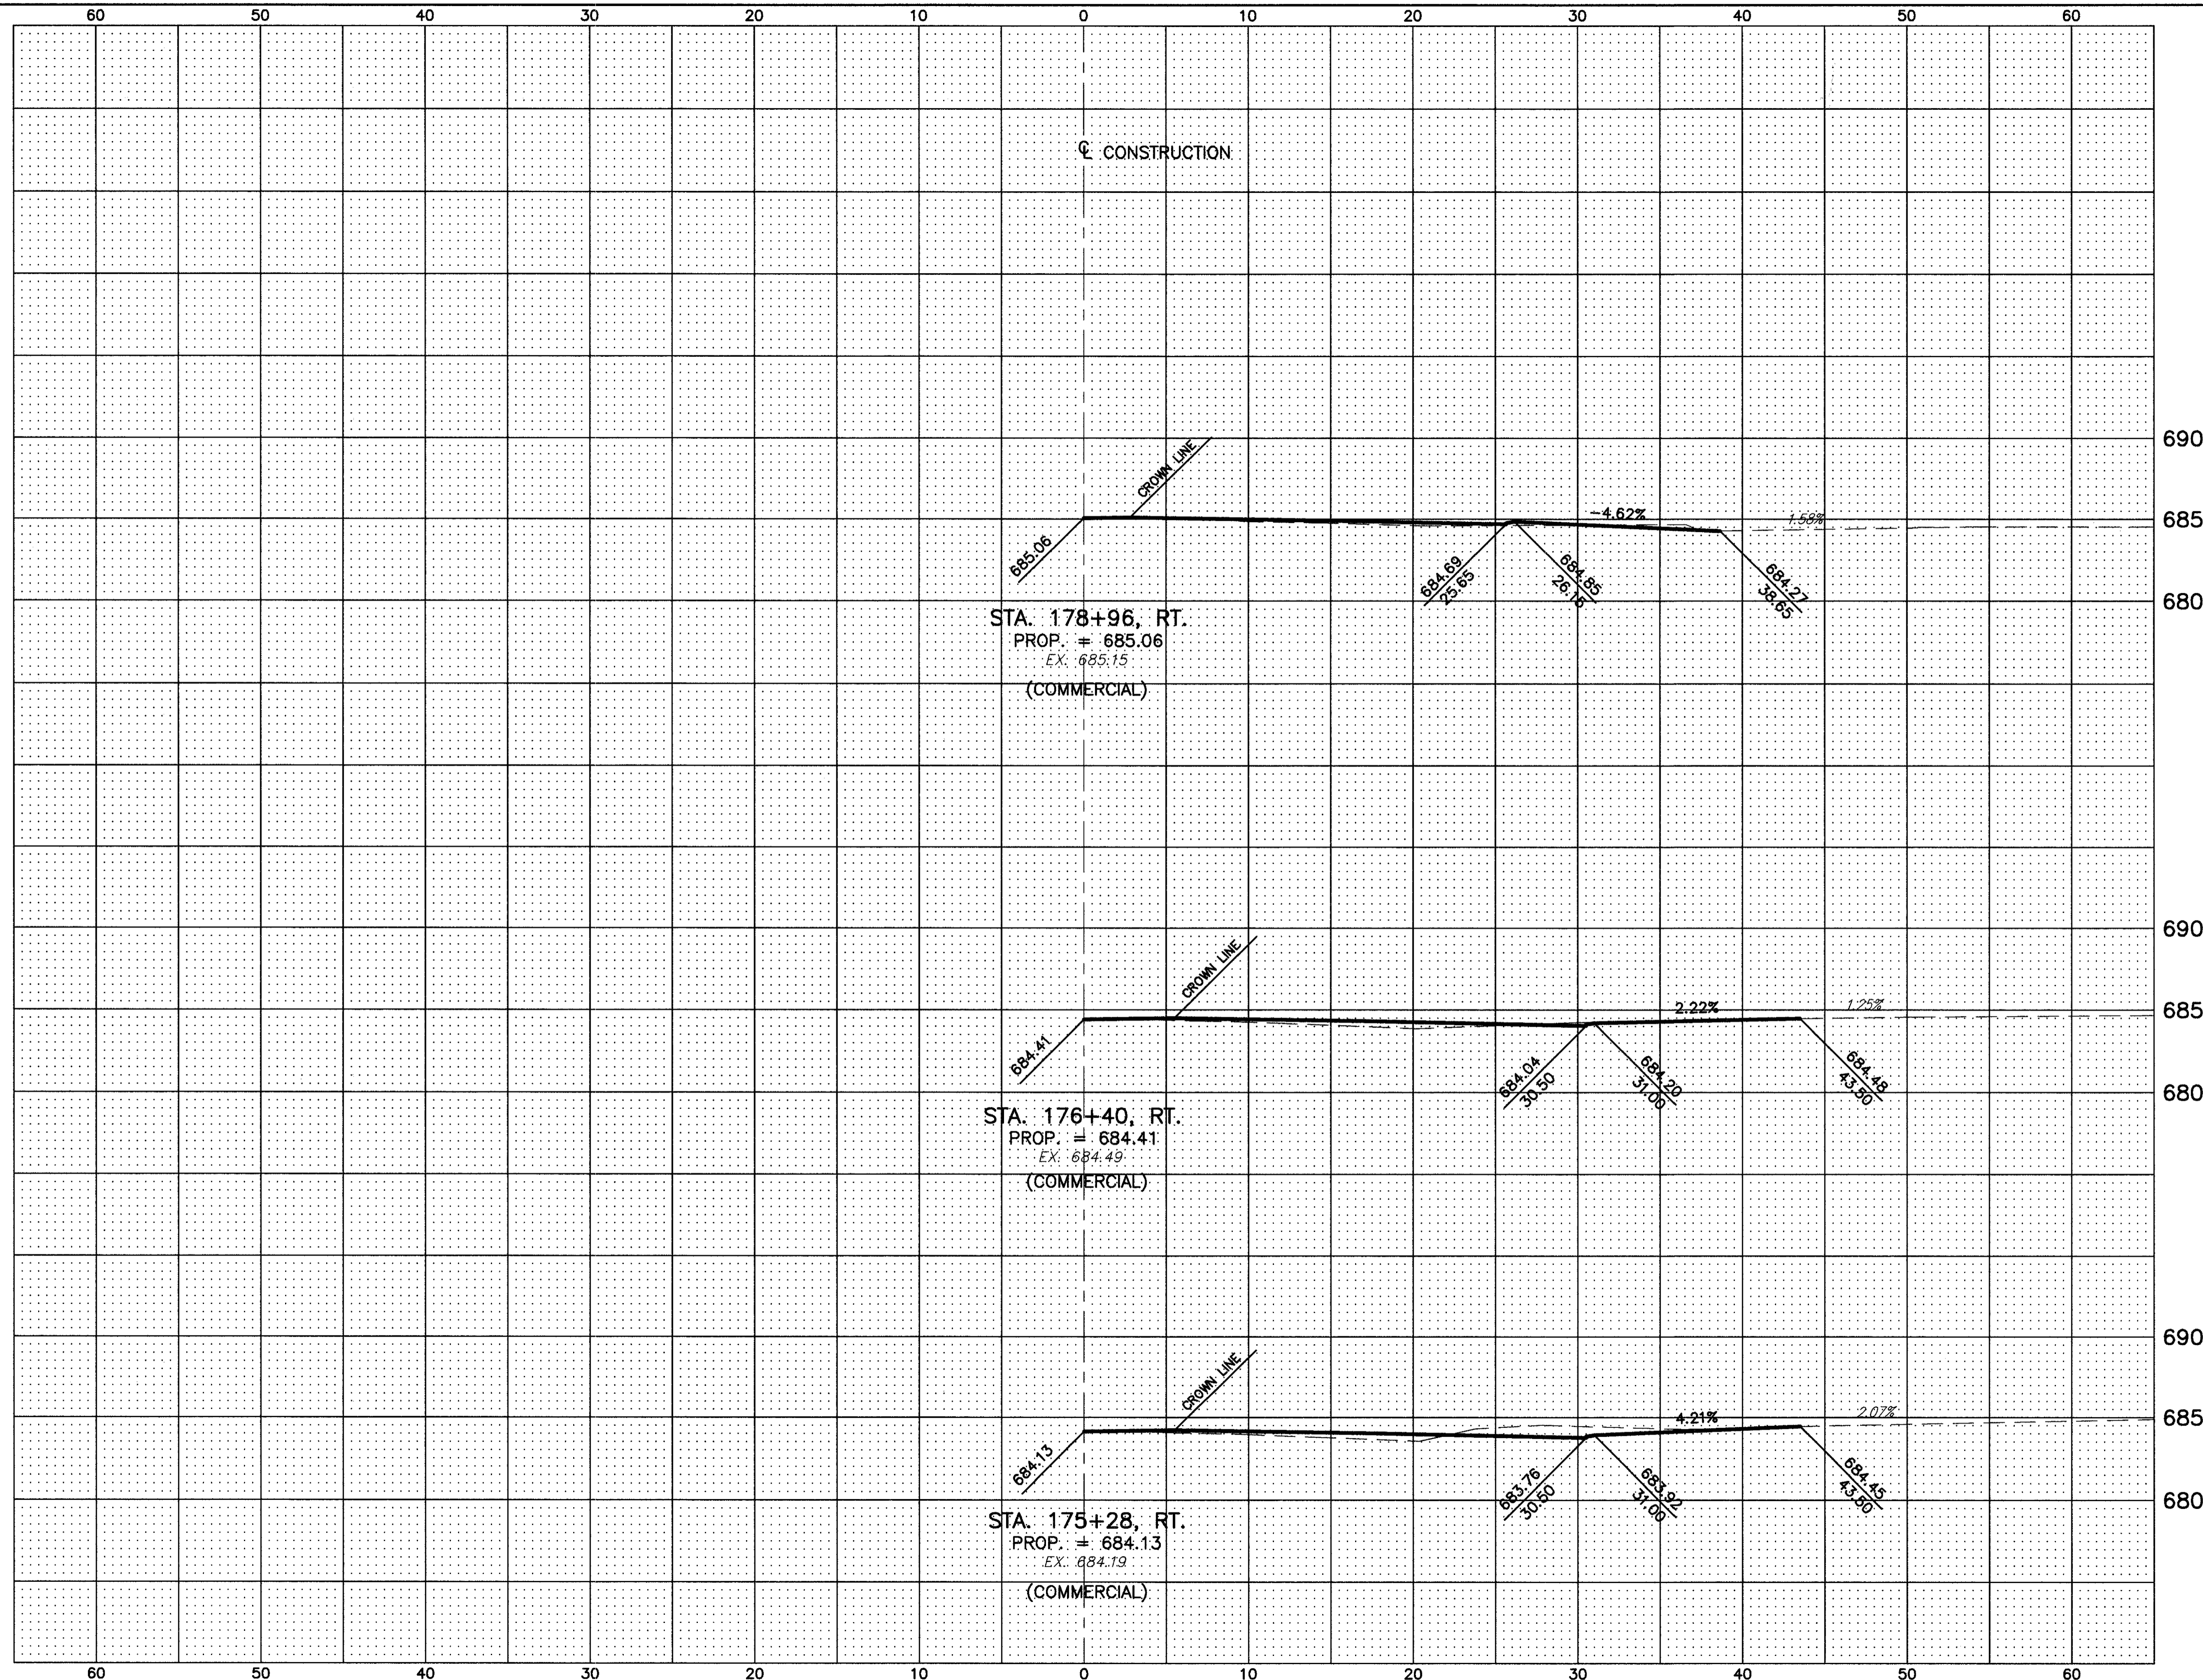

CALCULATED
M.A.M.
CHECKED
W.D.B.

DRIVE PROFILES STA. 175+28 TO STA. 180+34

LAK - 20 - 18.72

280
441