


H:\1998\98404\DWG\DRP001.DWG PLOT SCALE: 1=5

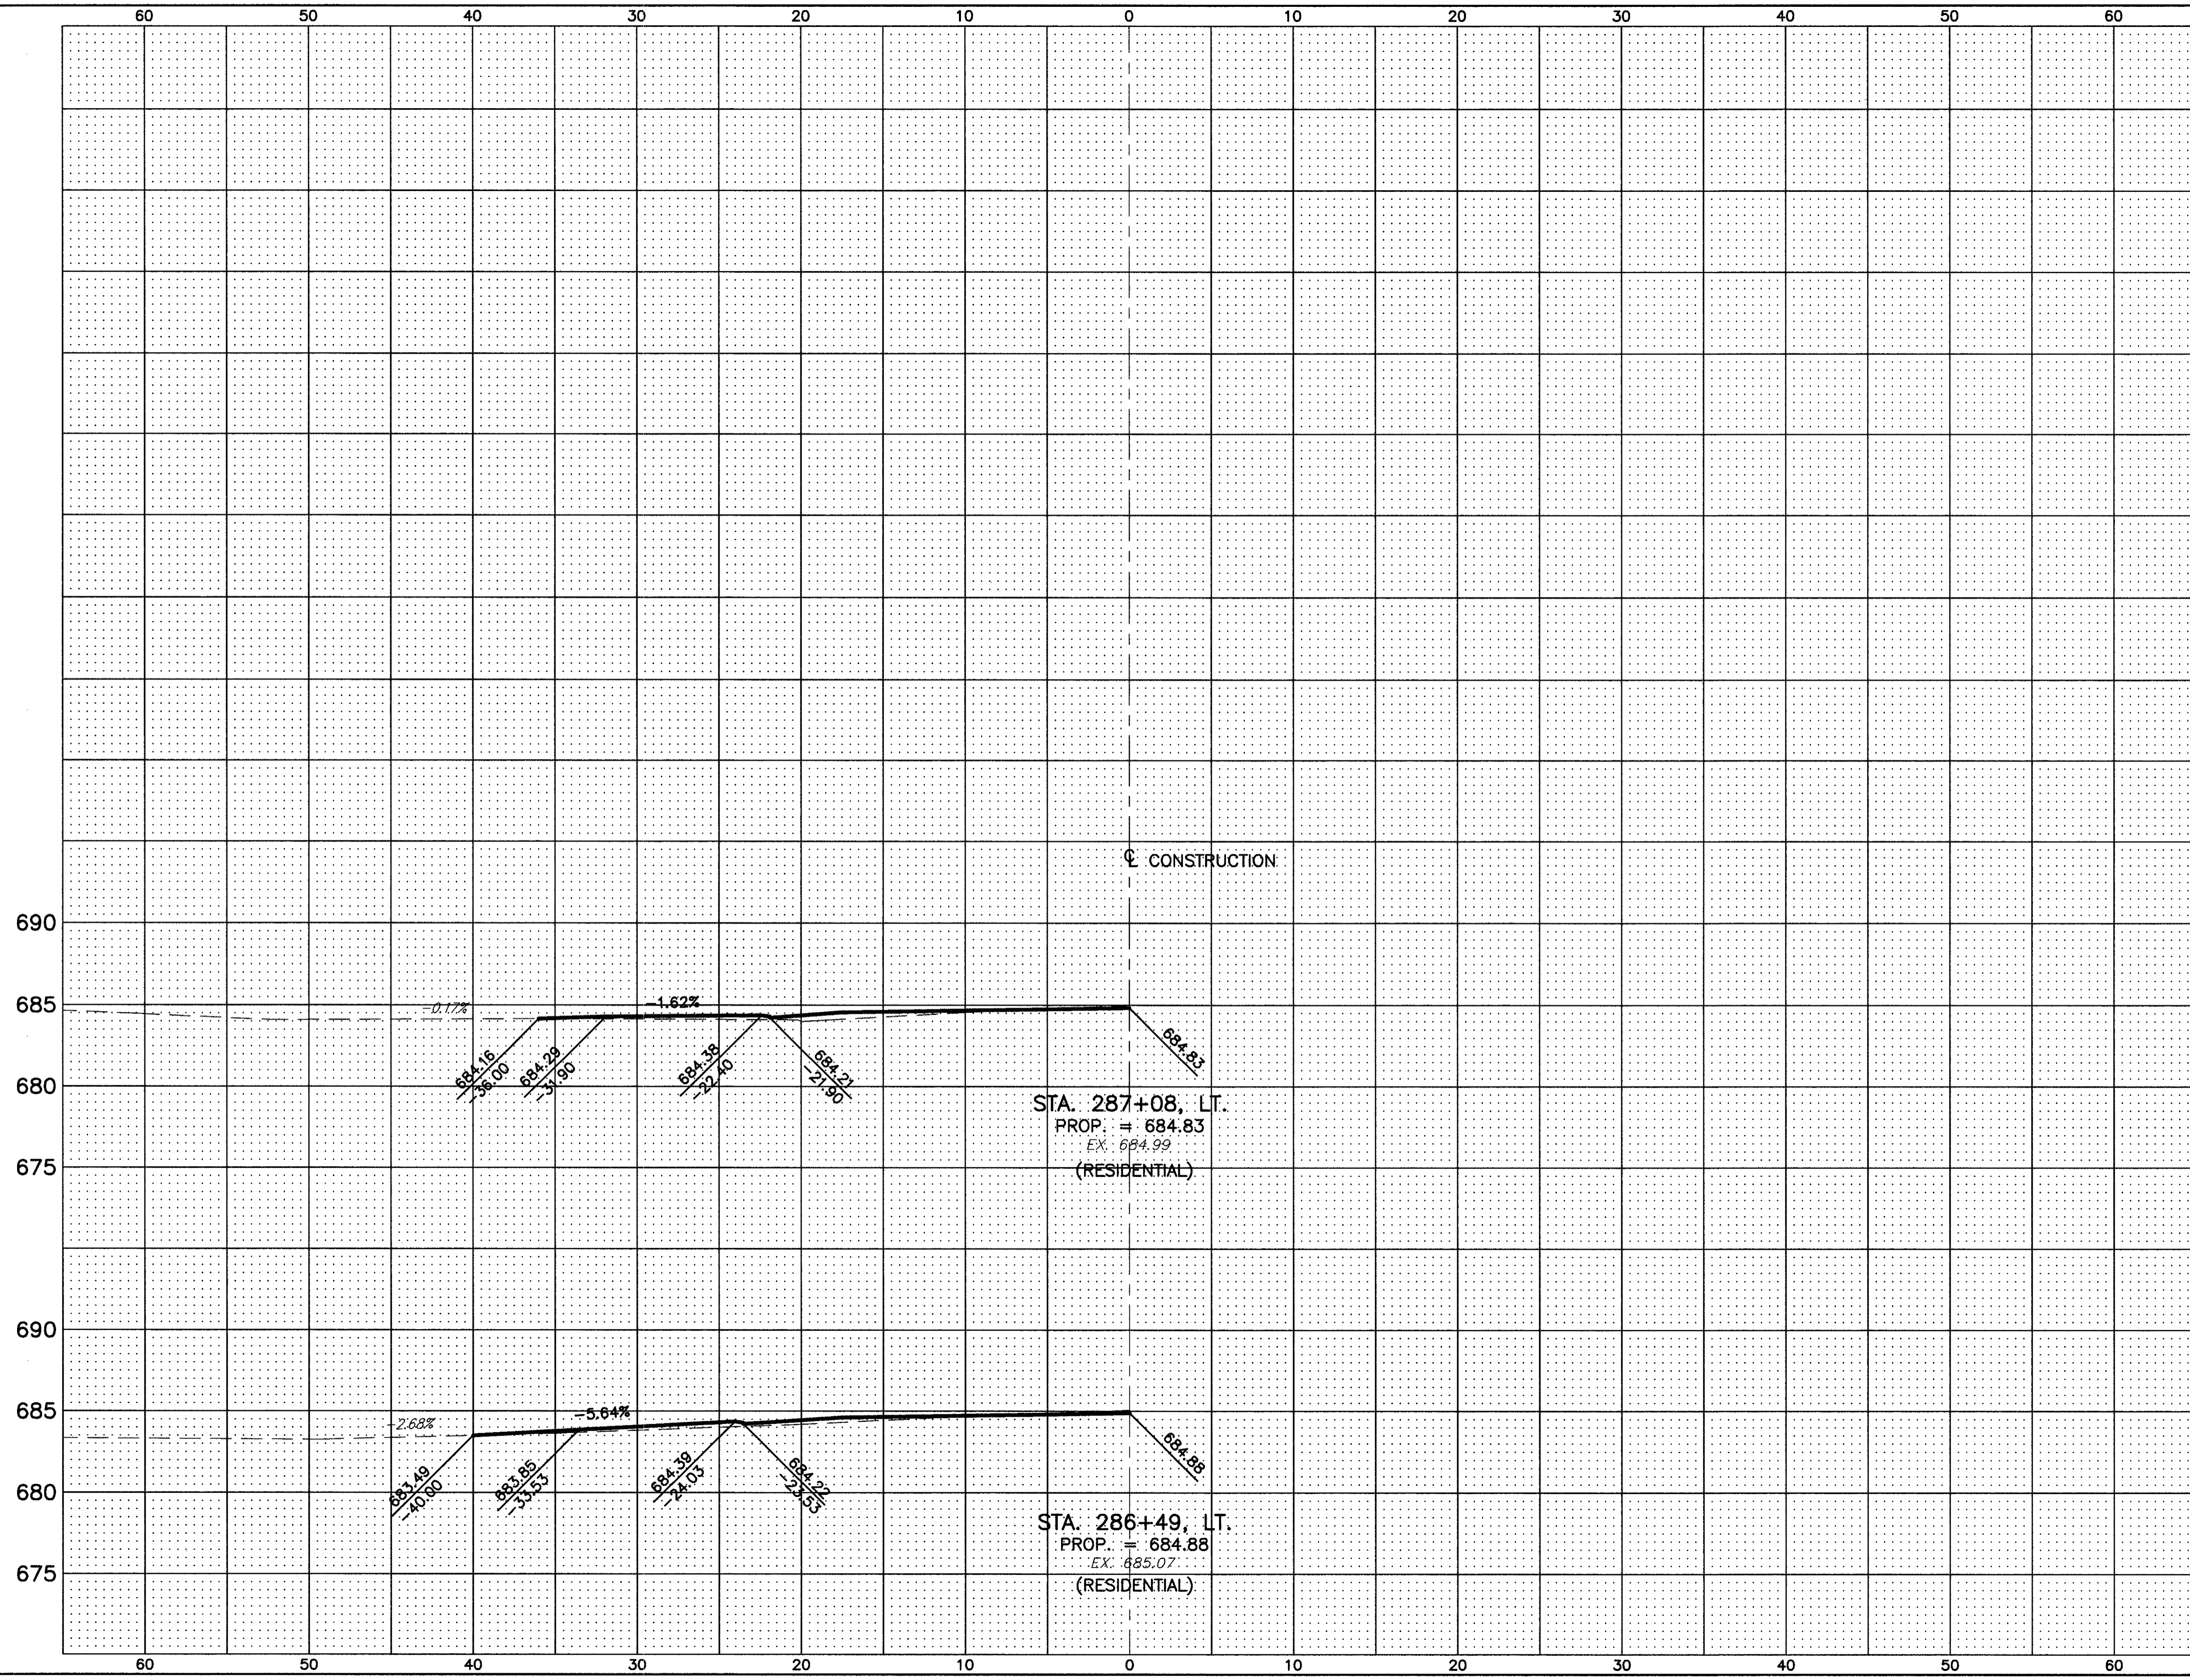

CALCULATED  
M.M.  
CHECKED  
W.D.B.

DRIVE PROFILES STA. 286+49 TO STA. 287+08

LAK - 20 - 18.72

284  
441