


H:\1998\98404\DWG\DRP001.DWG PLOT SCALE: 1=5

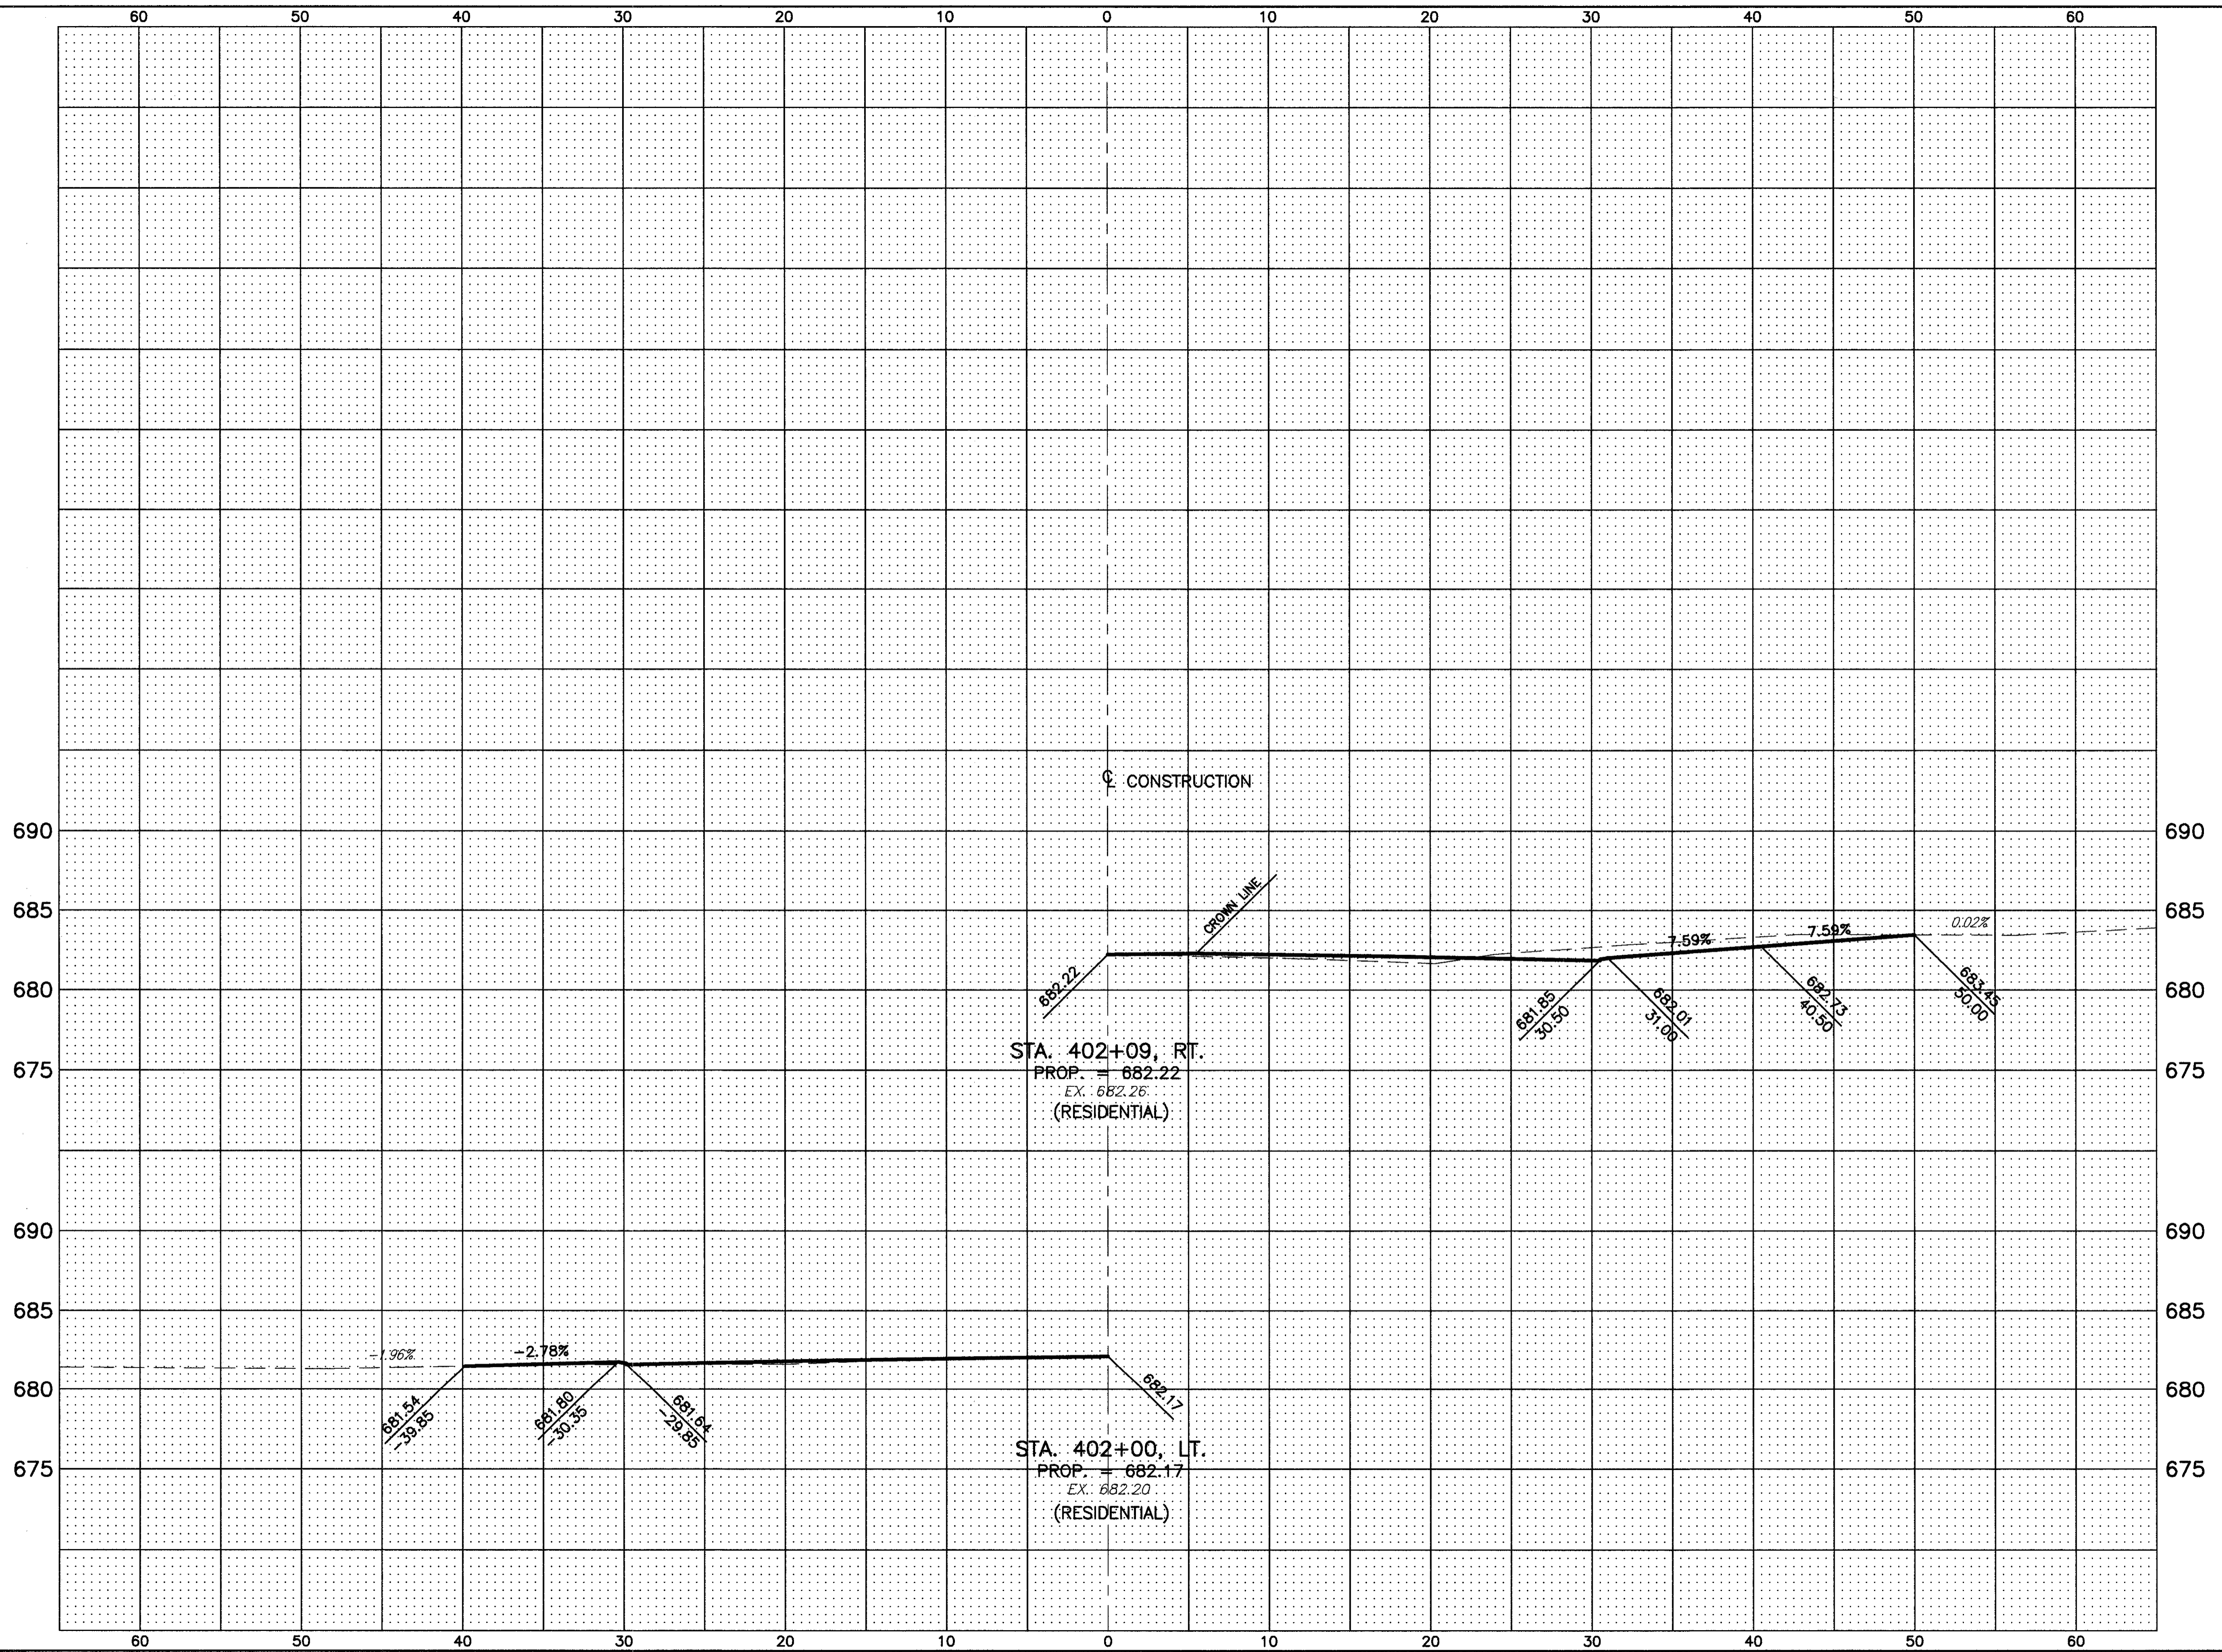

CALCULATED  
M.M.  
CHECKED  
W.D.B.

DRIVE PROFILES STA. 402+00 TO STA. 402+09

LAK - 20 - 18.72

286  
441