


H:\1998\98404\DWG\DRP002.DWG PLOT SCALE: 1=5

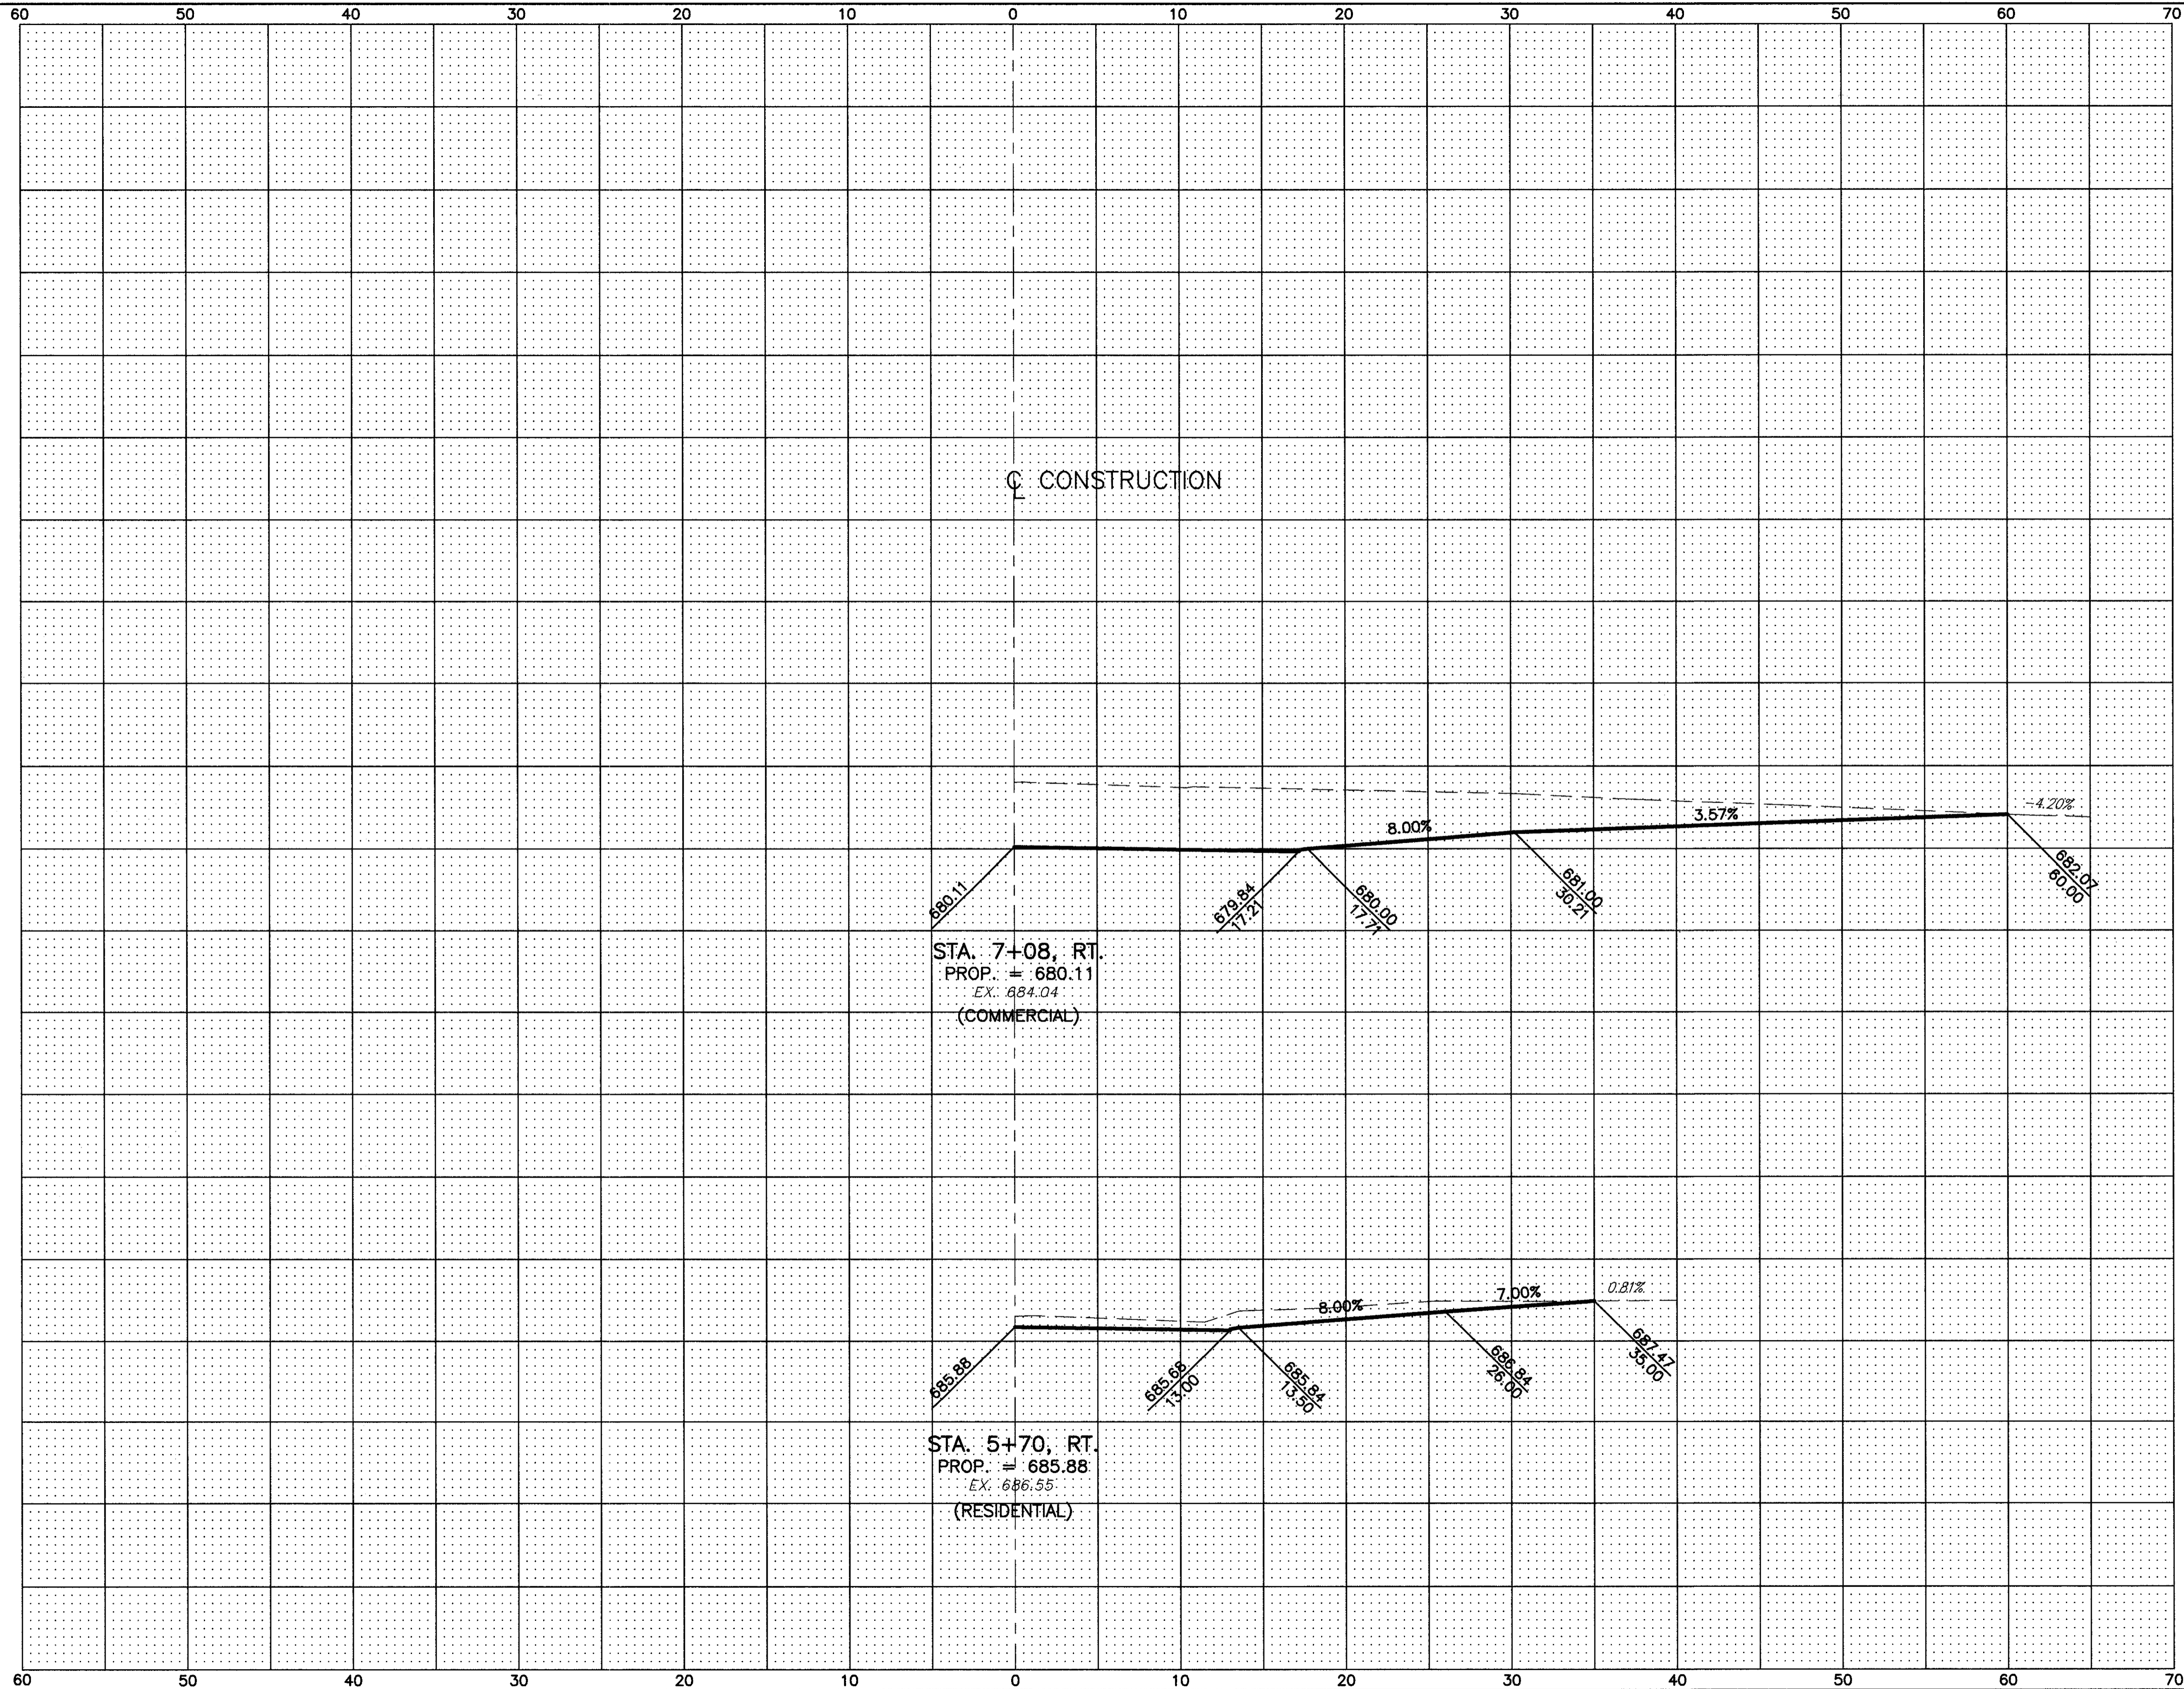

CALCULATED  
M.M.

CHECKED  
W.D.B.

BOWHALL ROAD DRIVE PROFILES STA. 5+70 TO STA. 7+08

LAK - 20 - 18.72

289  
441