


H:\1998\98404\DWG\DRP002.DWG PLOT SCALE: 1=5

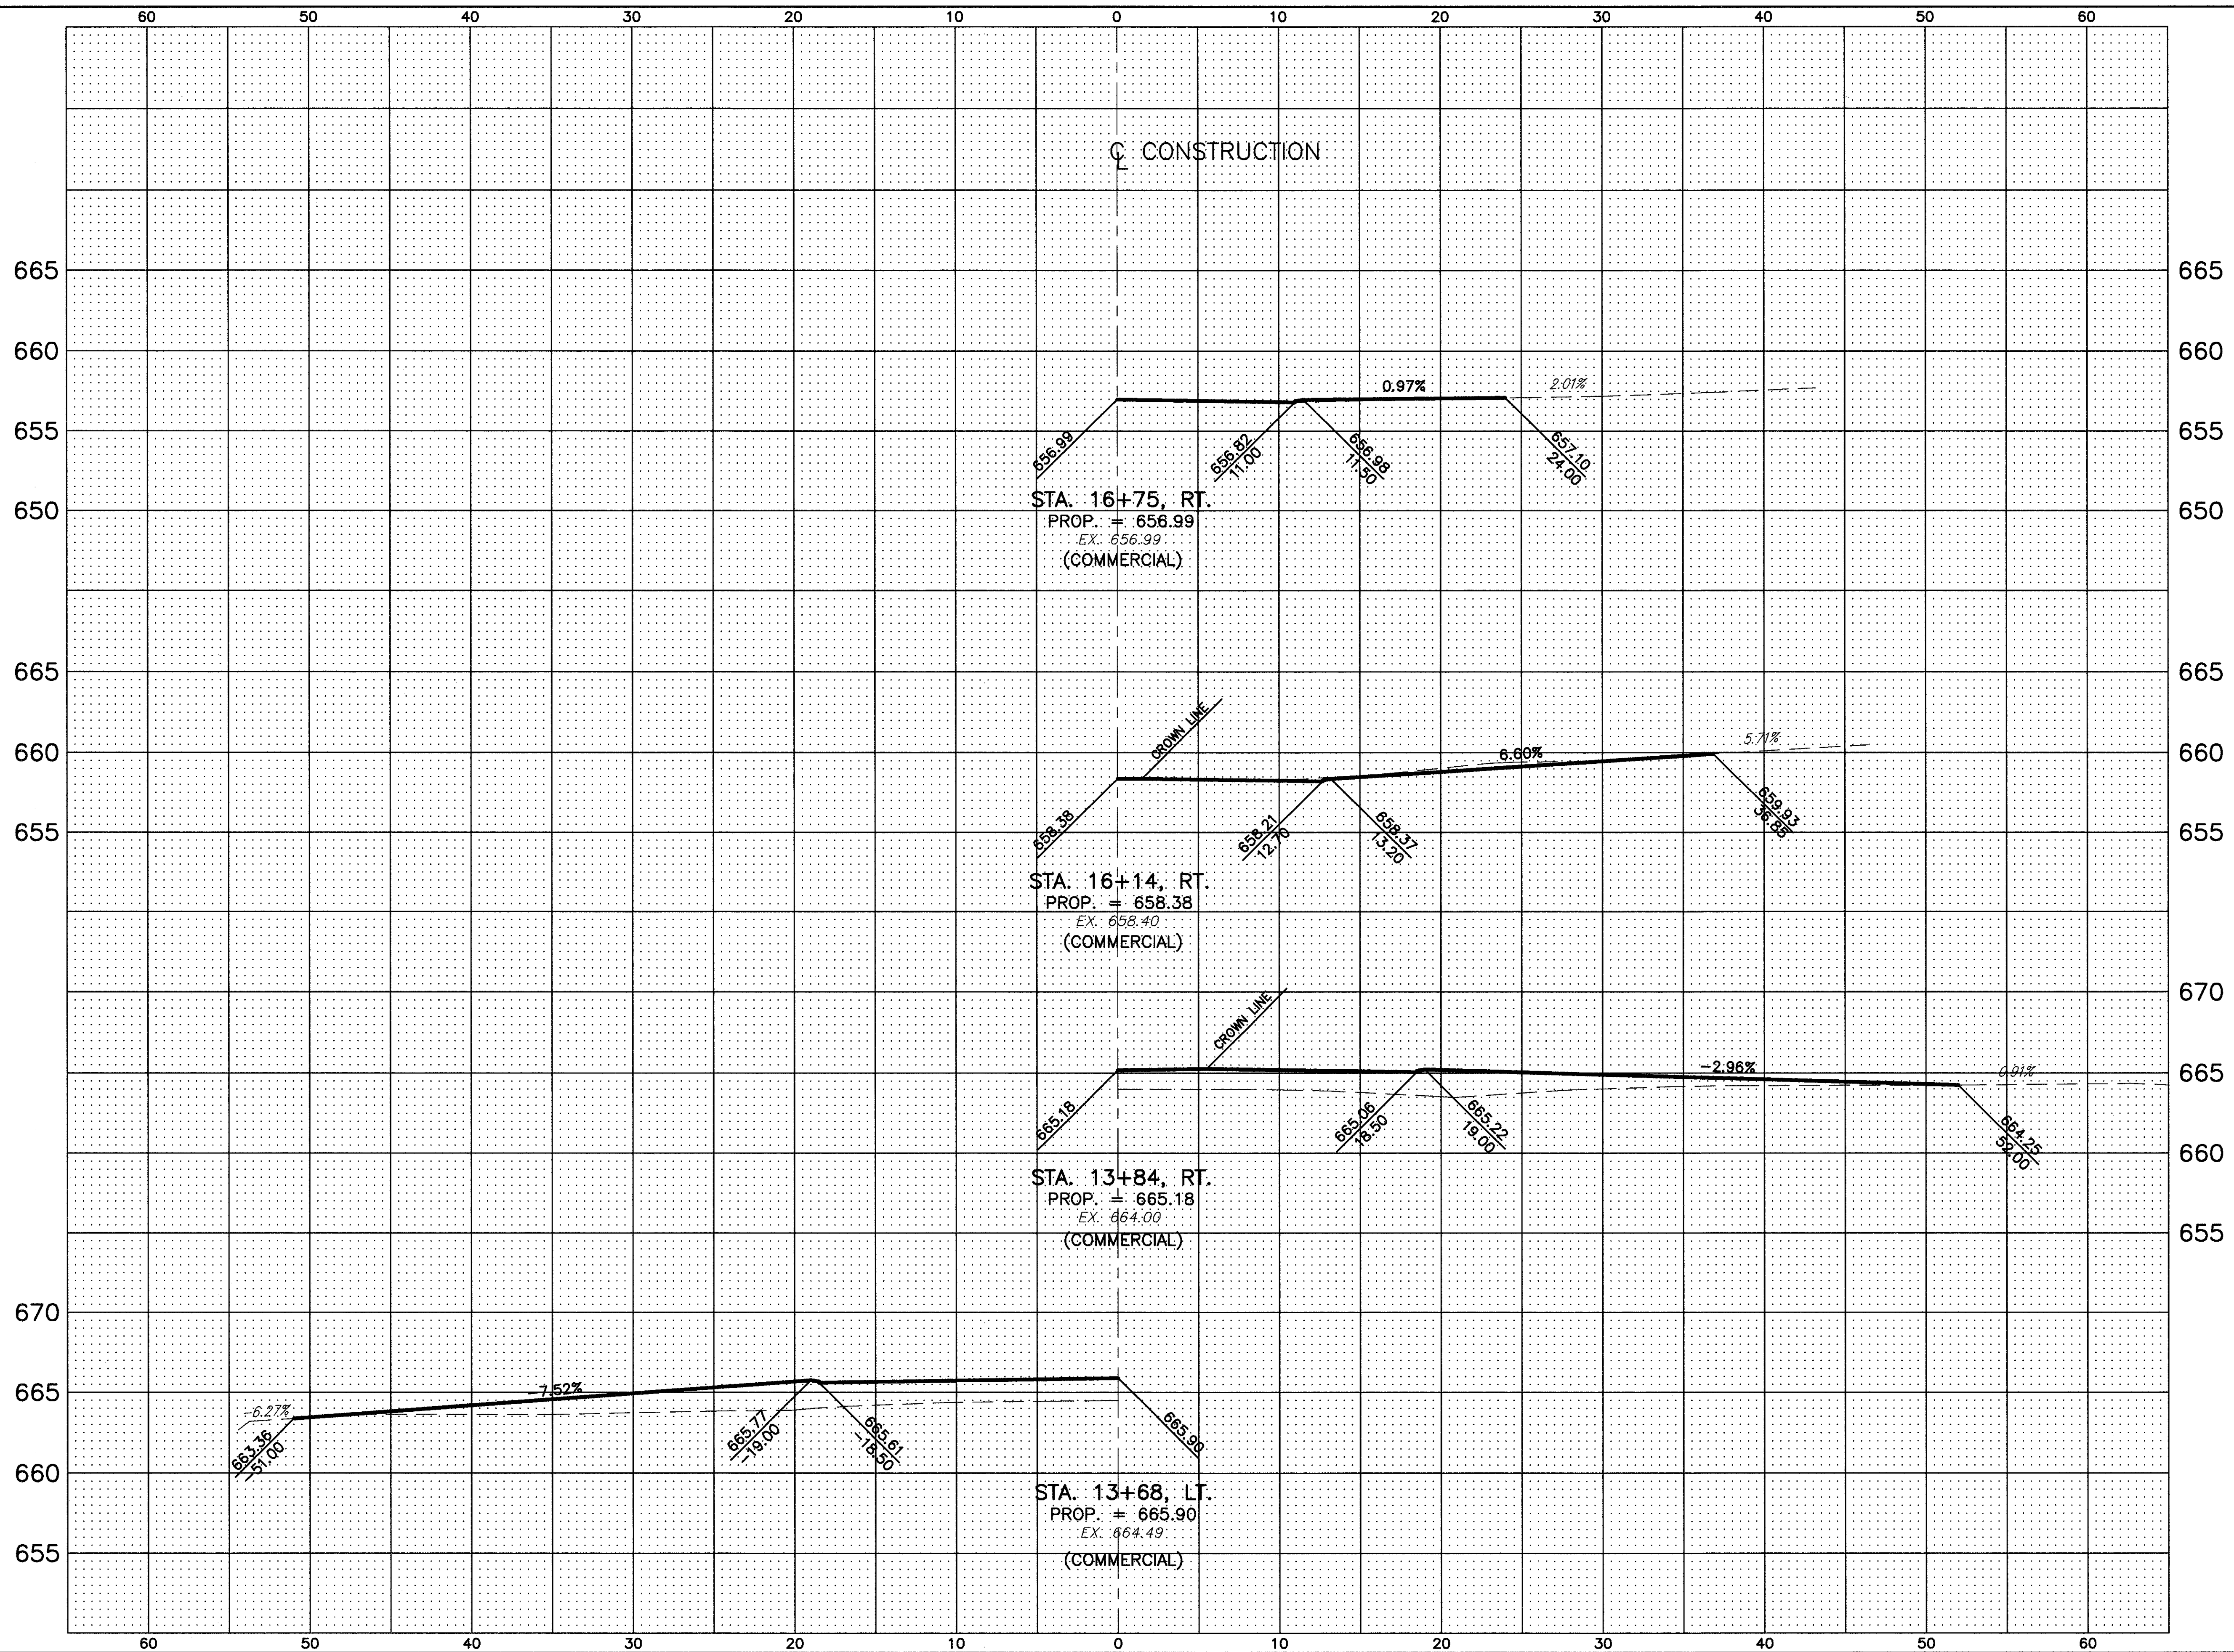

CALCULATED
M.M.

CHECKED
W.D.B.

BACON ROAD DRIVE PROFILES STA. 13+68 TO STA. 16+75

LAK - 20 - 18.72

290
441