


H:\1998\98404\DWG\DRP002.DWG PLOT SCALE: 1=5

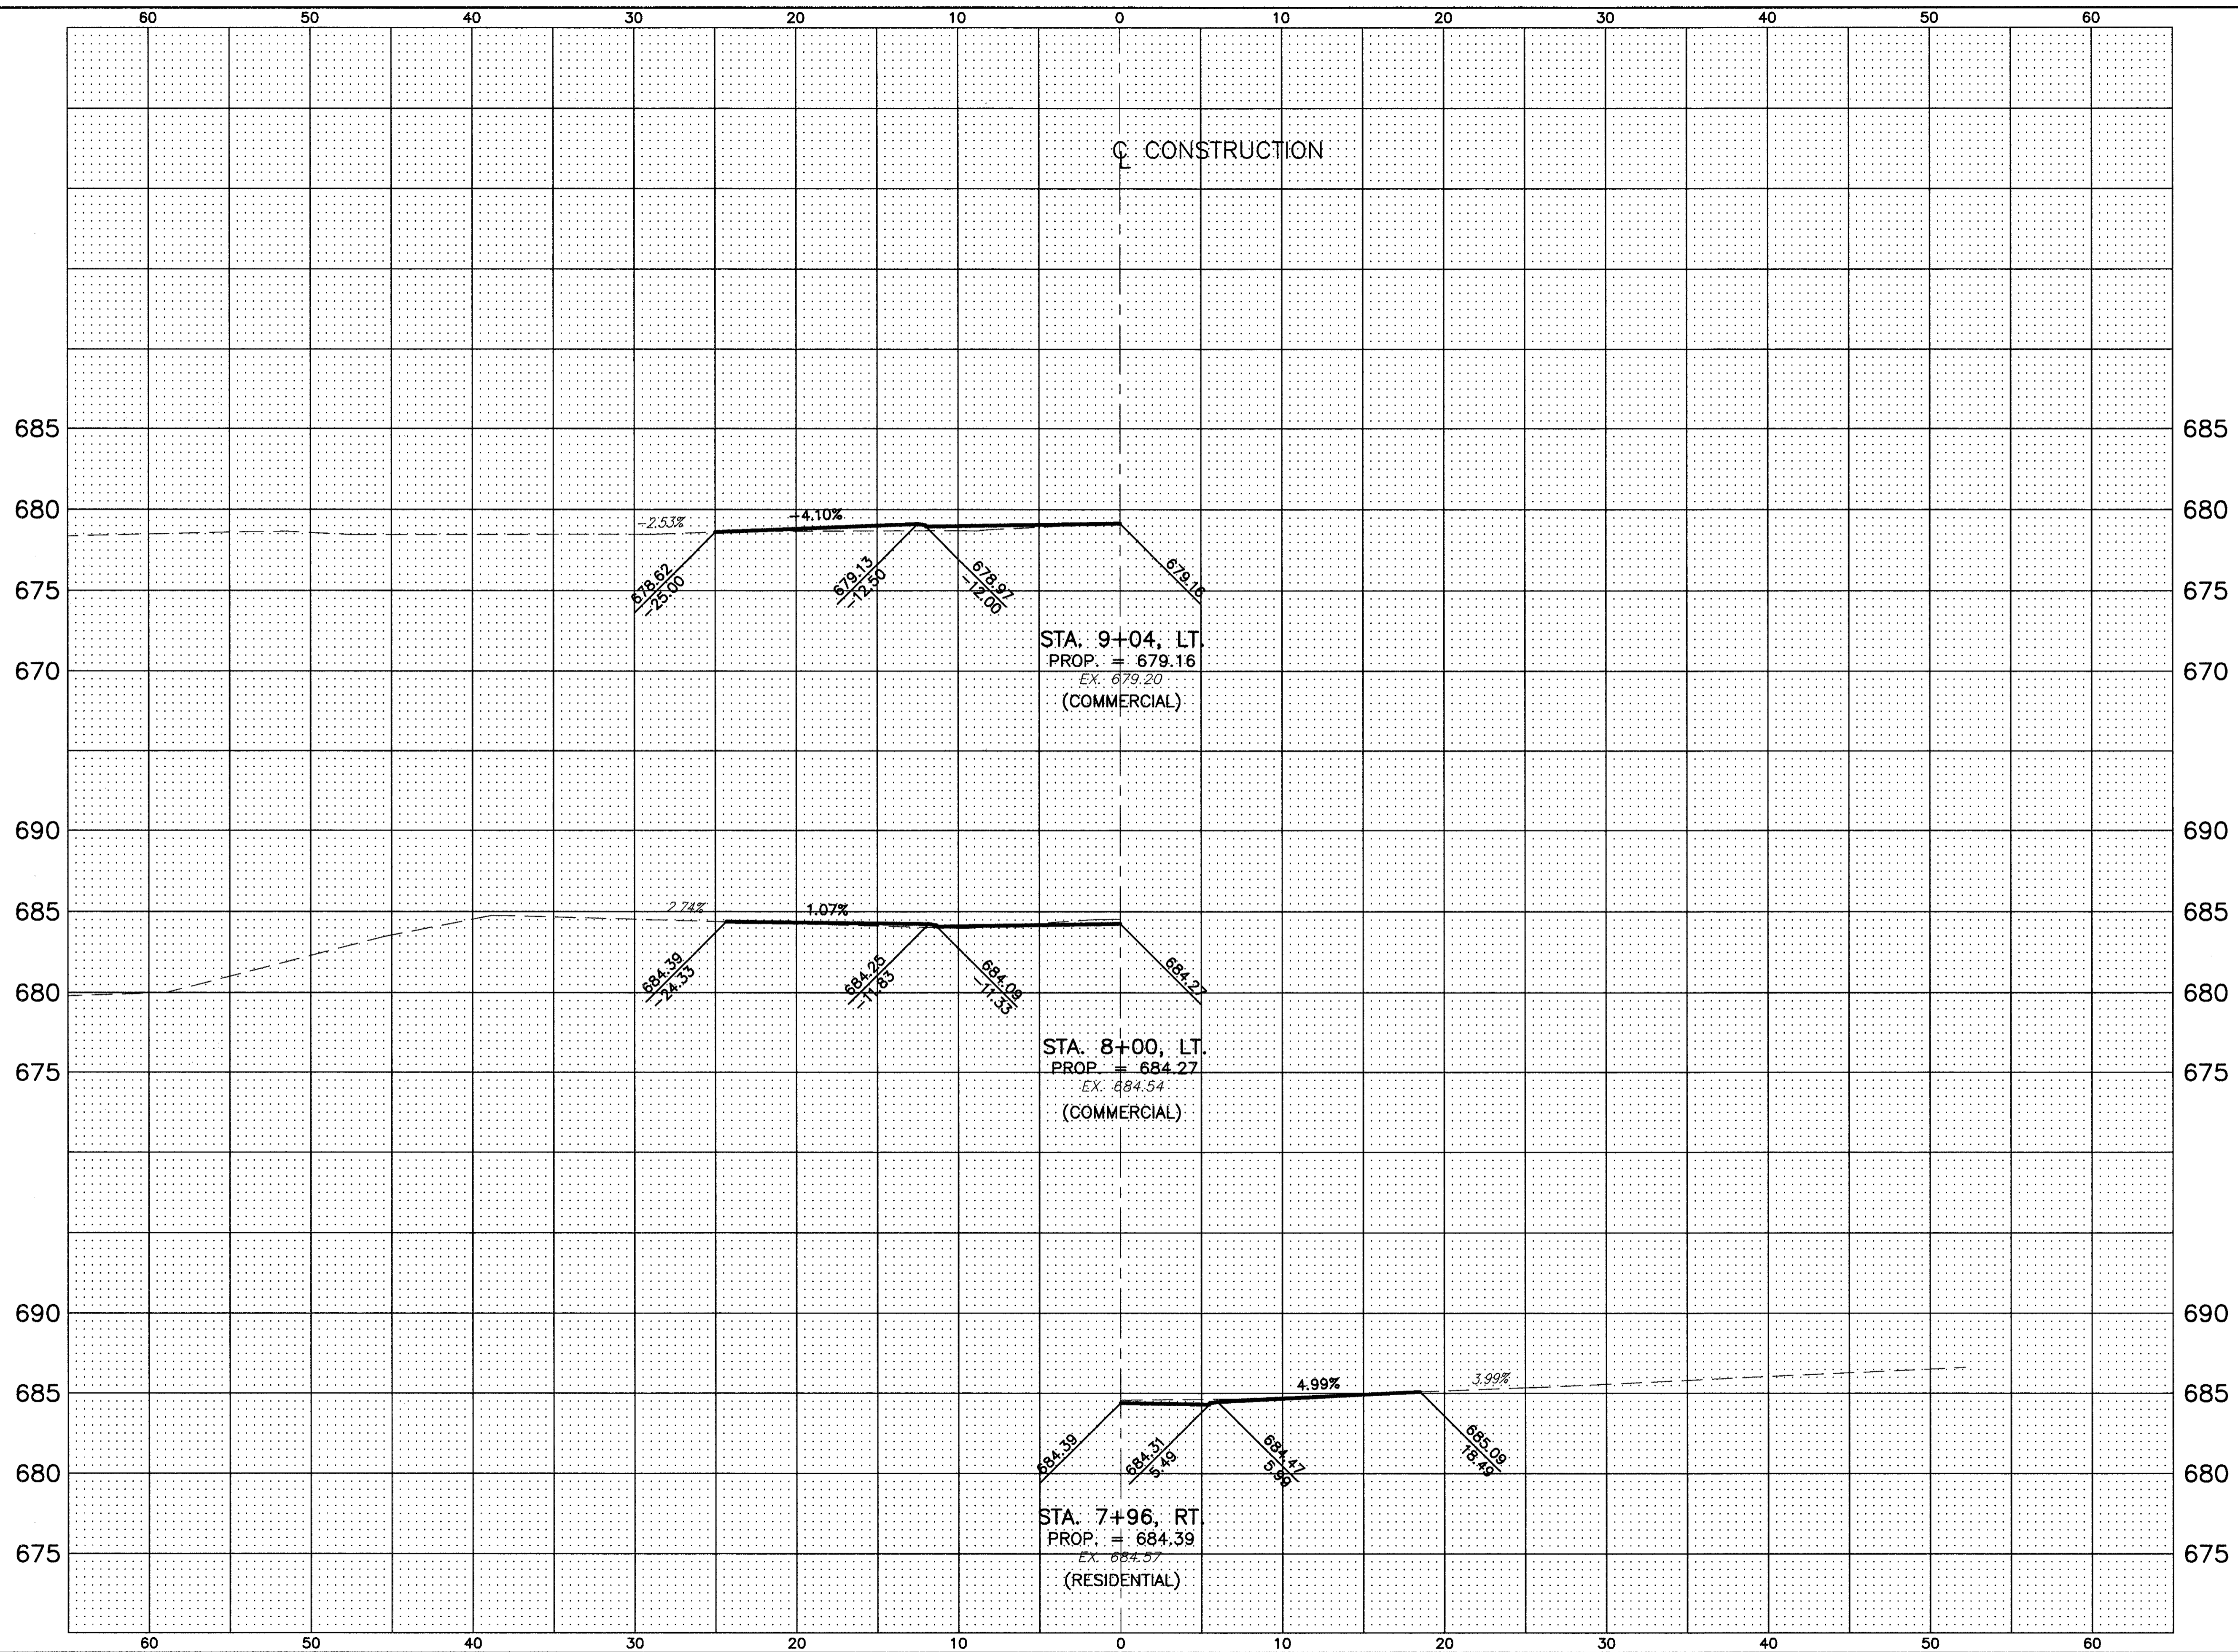

CALCULATED
M.M.
CHECKED
W.D.B.

HECKATHORN DRIVE PROFILES STA. 7+96 TO STA. 9+04

LAK - 20 - 18.72

291
441