


H:\1998\98404\DWG\DRP002.DWG PLOT SCALE: 1=5

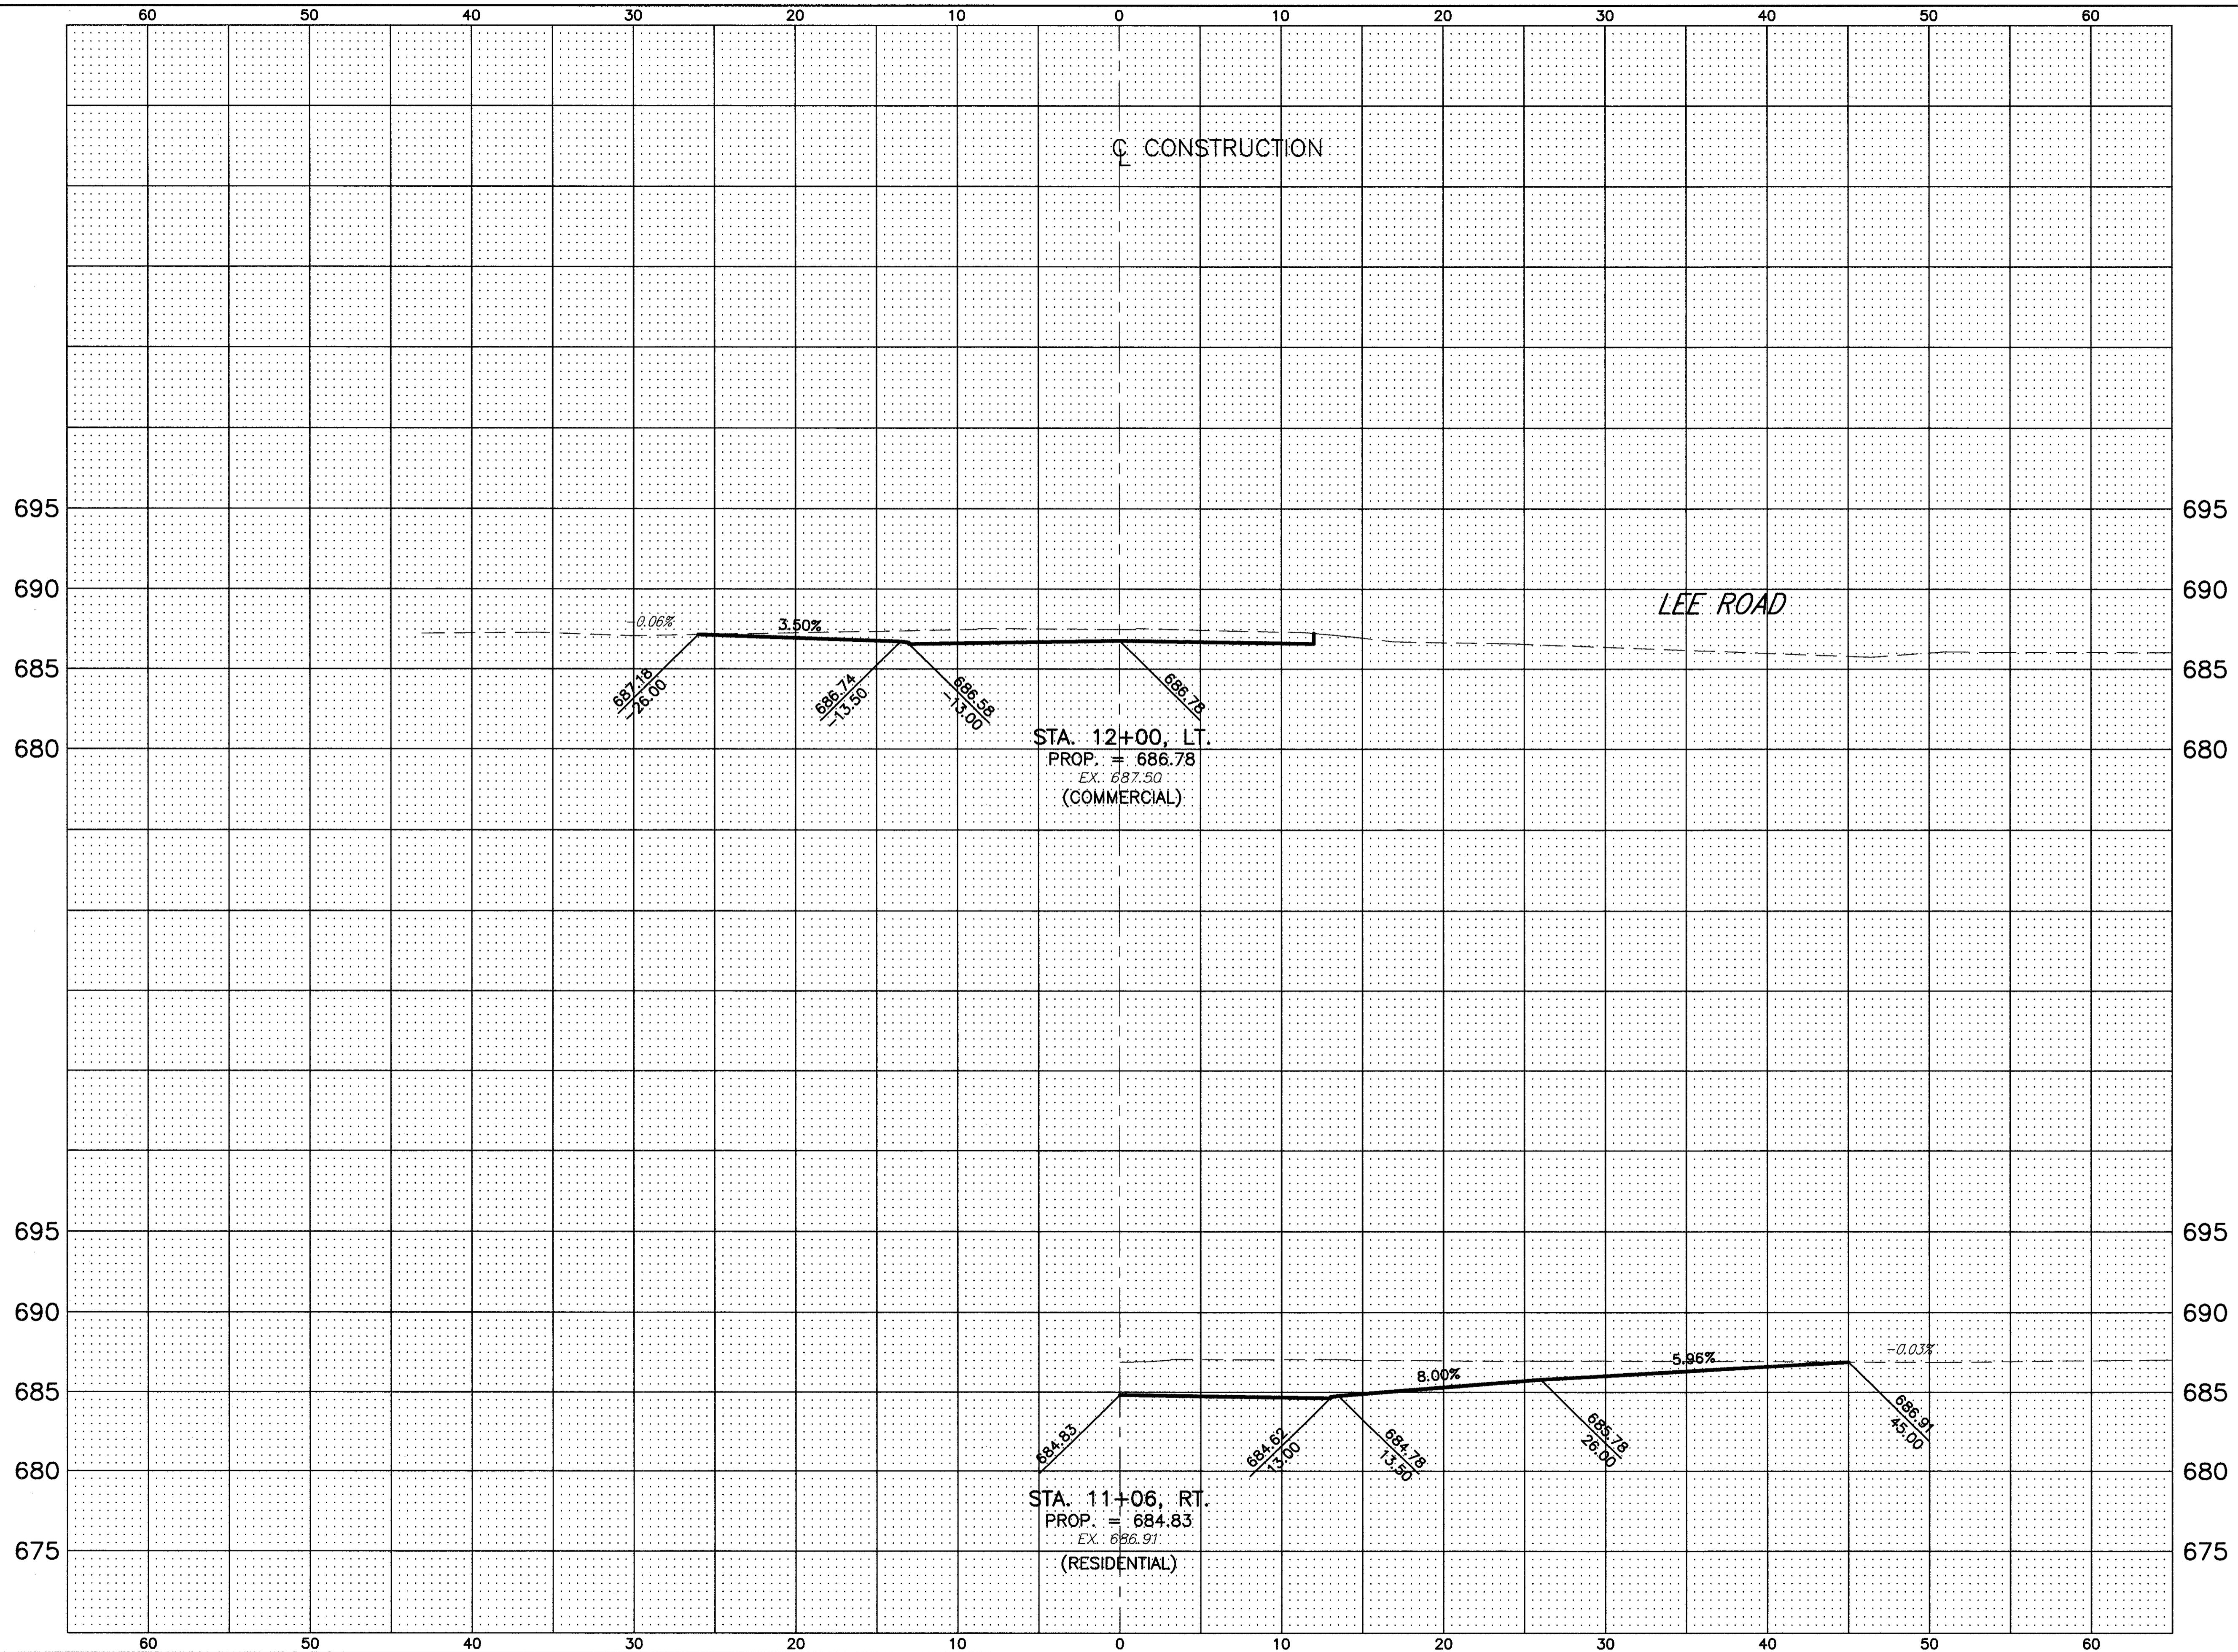

CALCULATED
M.M.
CHECKED
W.D.B.

RELOCATED HALE ROAD DRIVE PROFILES STA. 11+06 TO STA. 12+00

LAK - 20 - 18.72

292
441