


H:\1998\98404\DWG\DRP002.DWG PLOT SCALE: 1=5

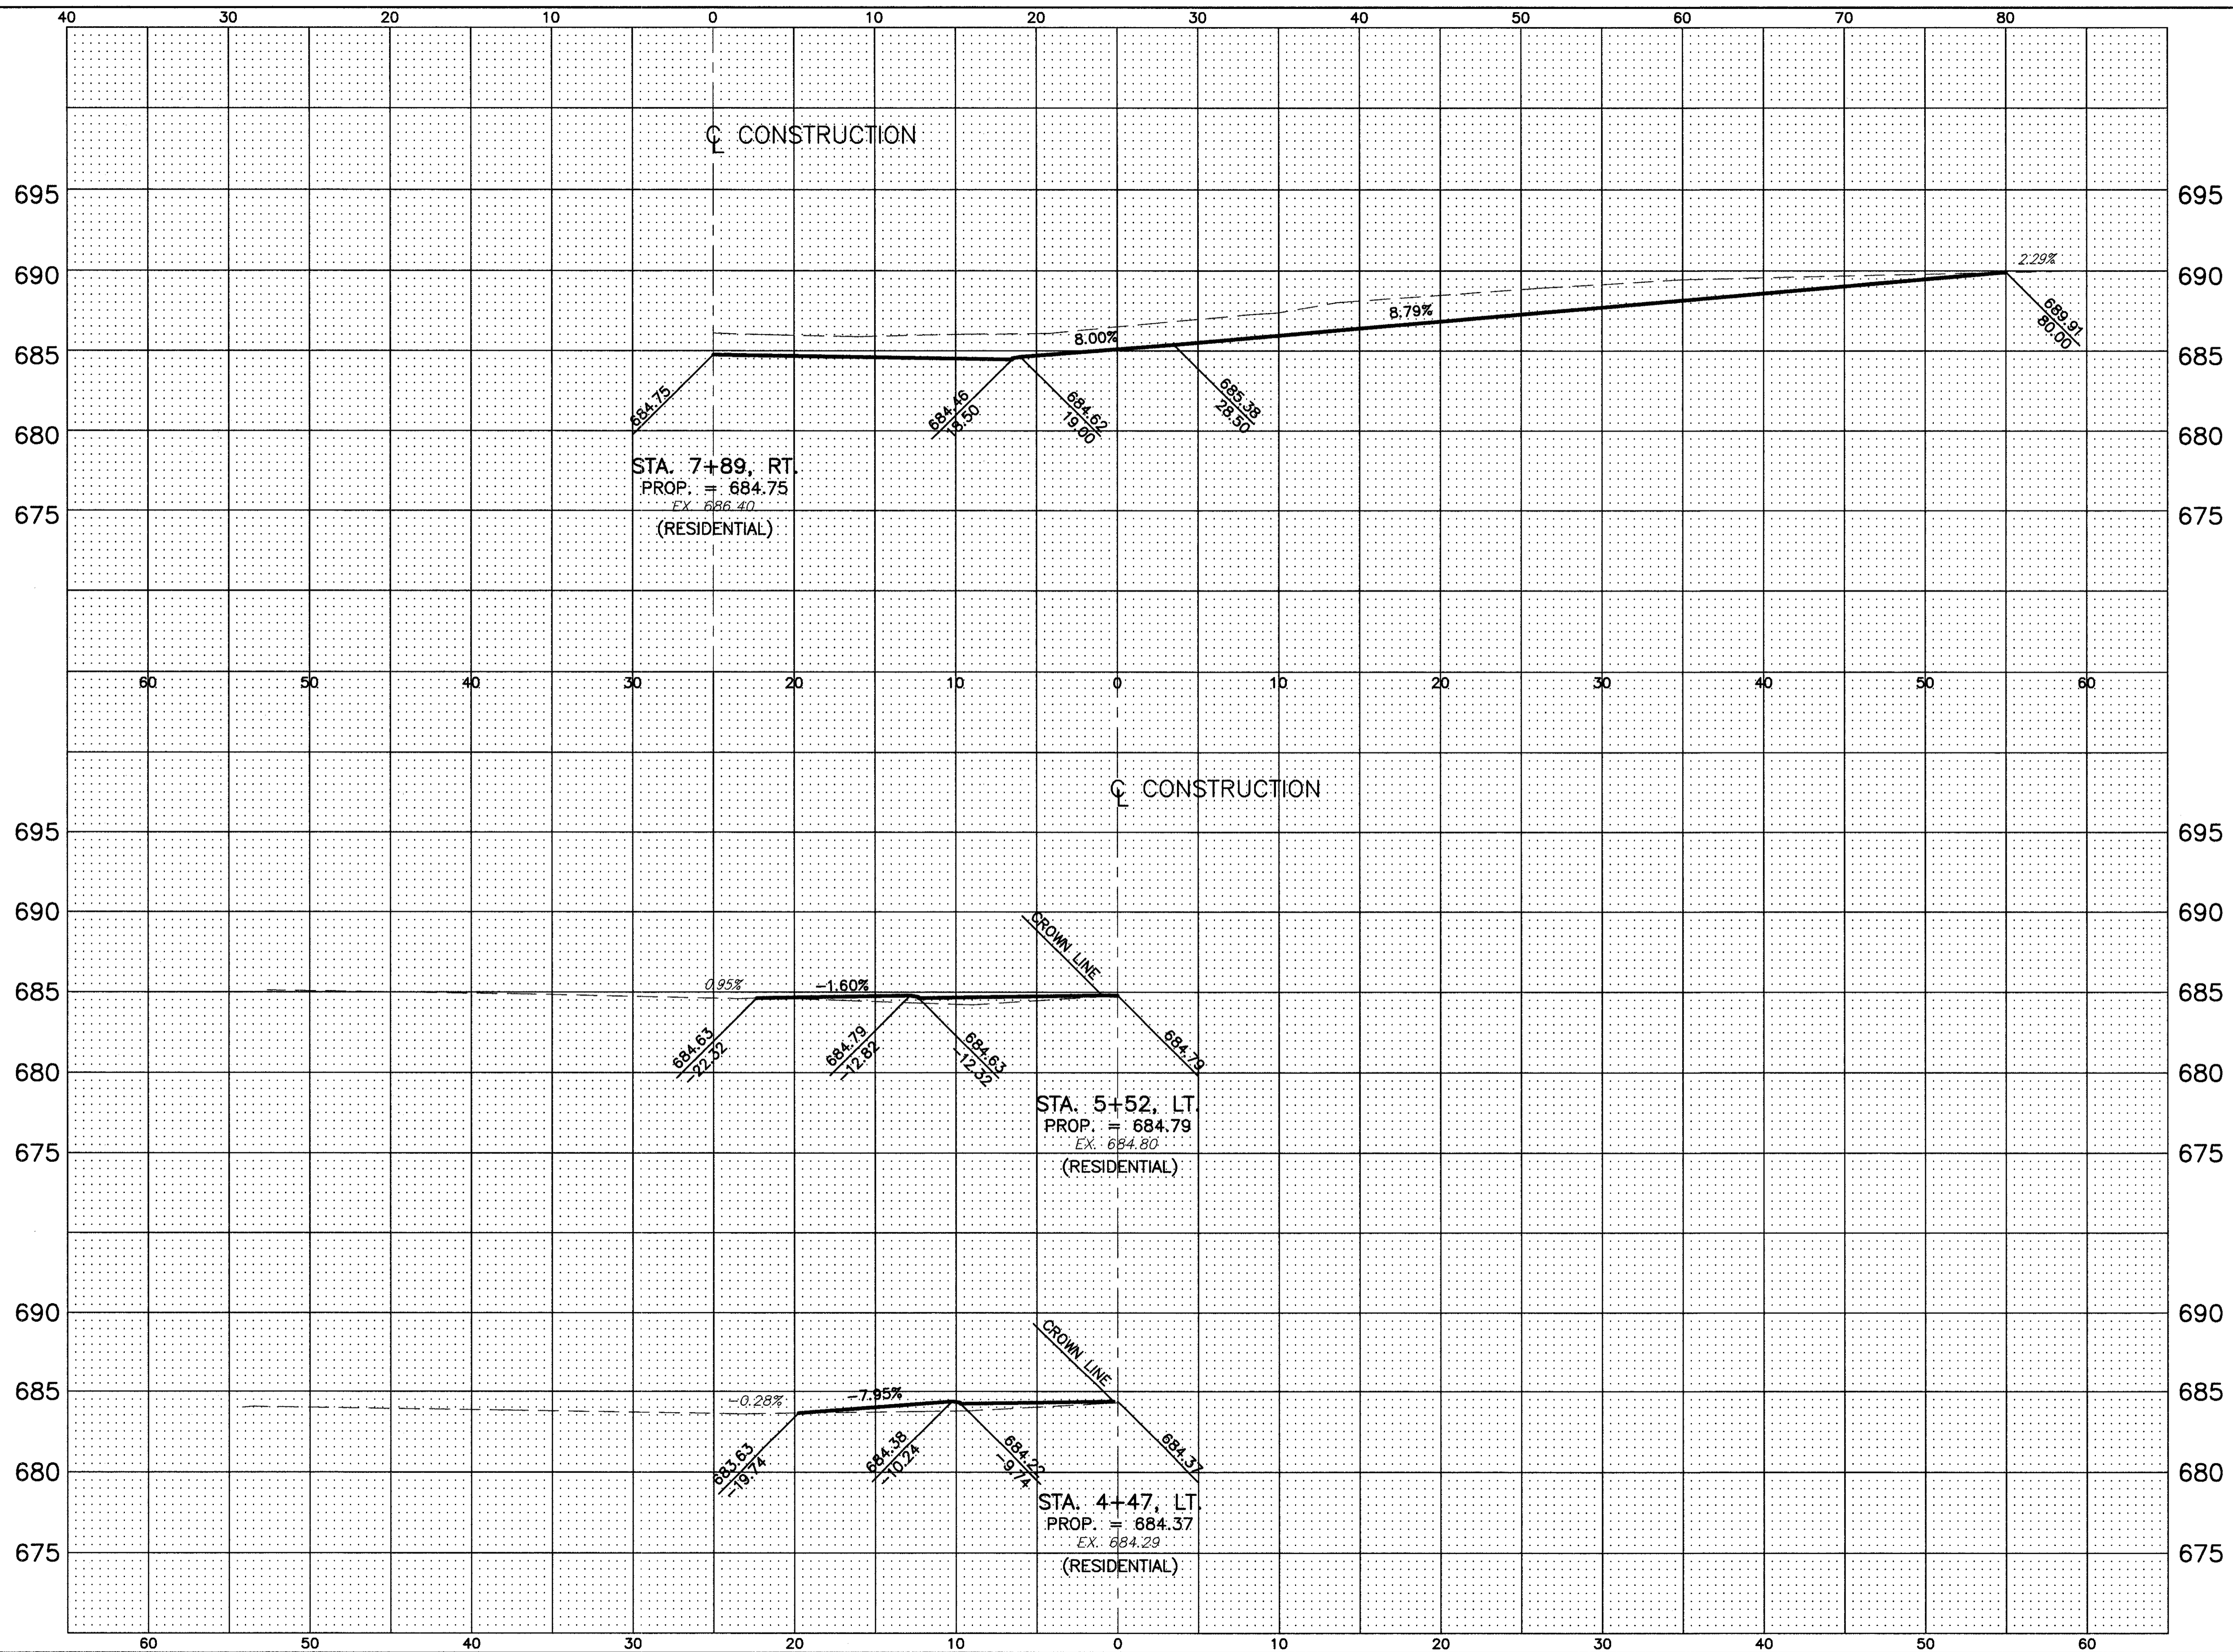

CALCULATED
M.M.
CHECKED
W.D.B.

TOWNLINER ROAD DRIVE PROFILES STA. 4+47 TO STA. 7+89

LAK - 20 - 18.72

297
441