


H:\1998\98404\DWG\DRP002.DWG PLOT SCALE: 1=5

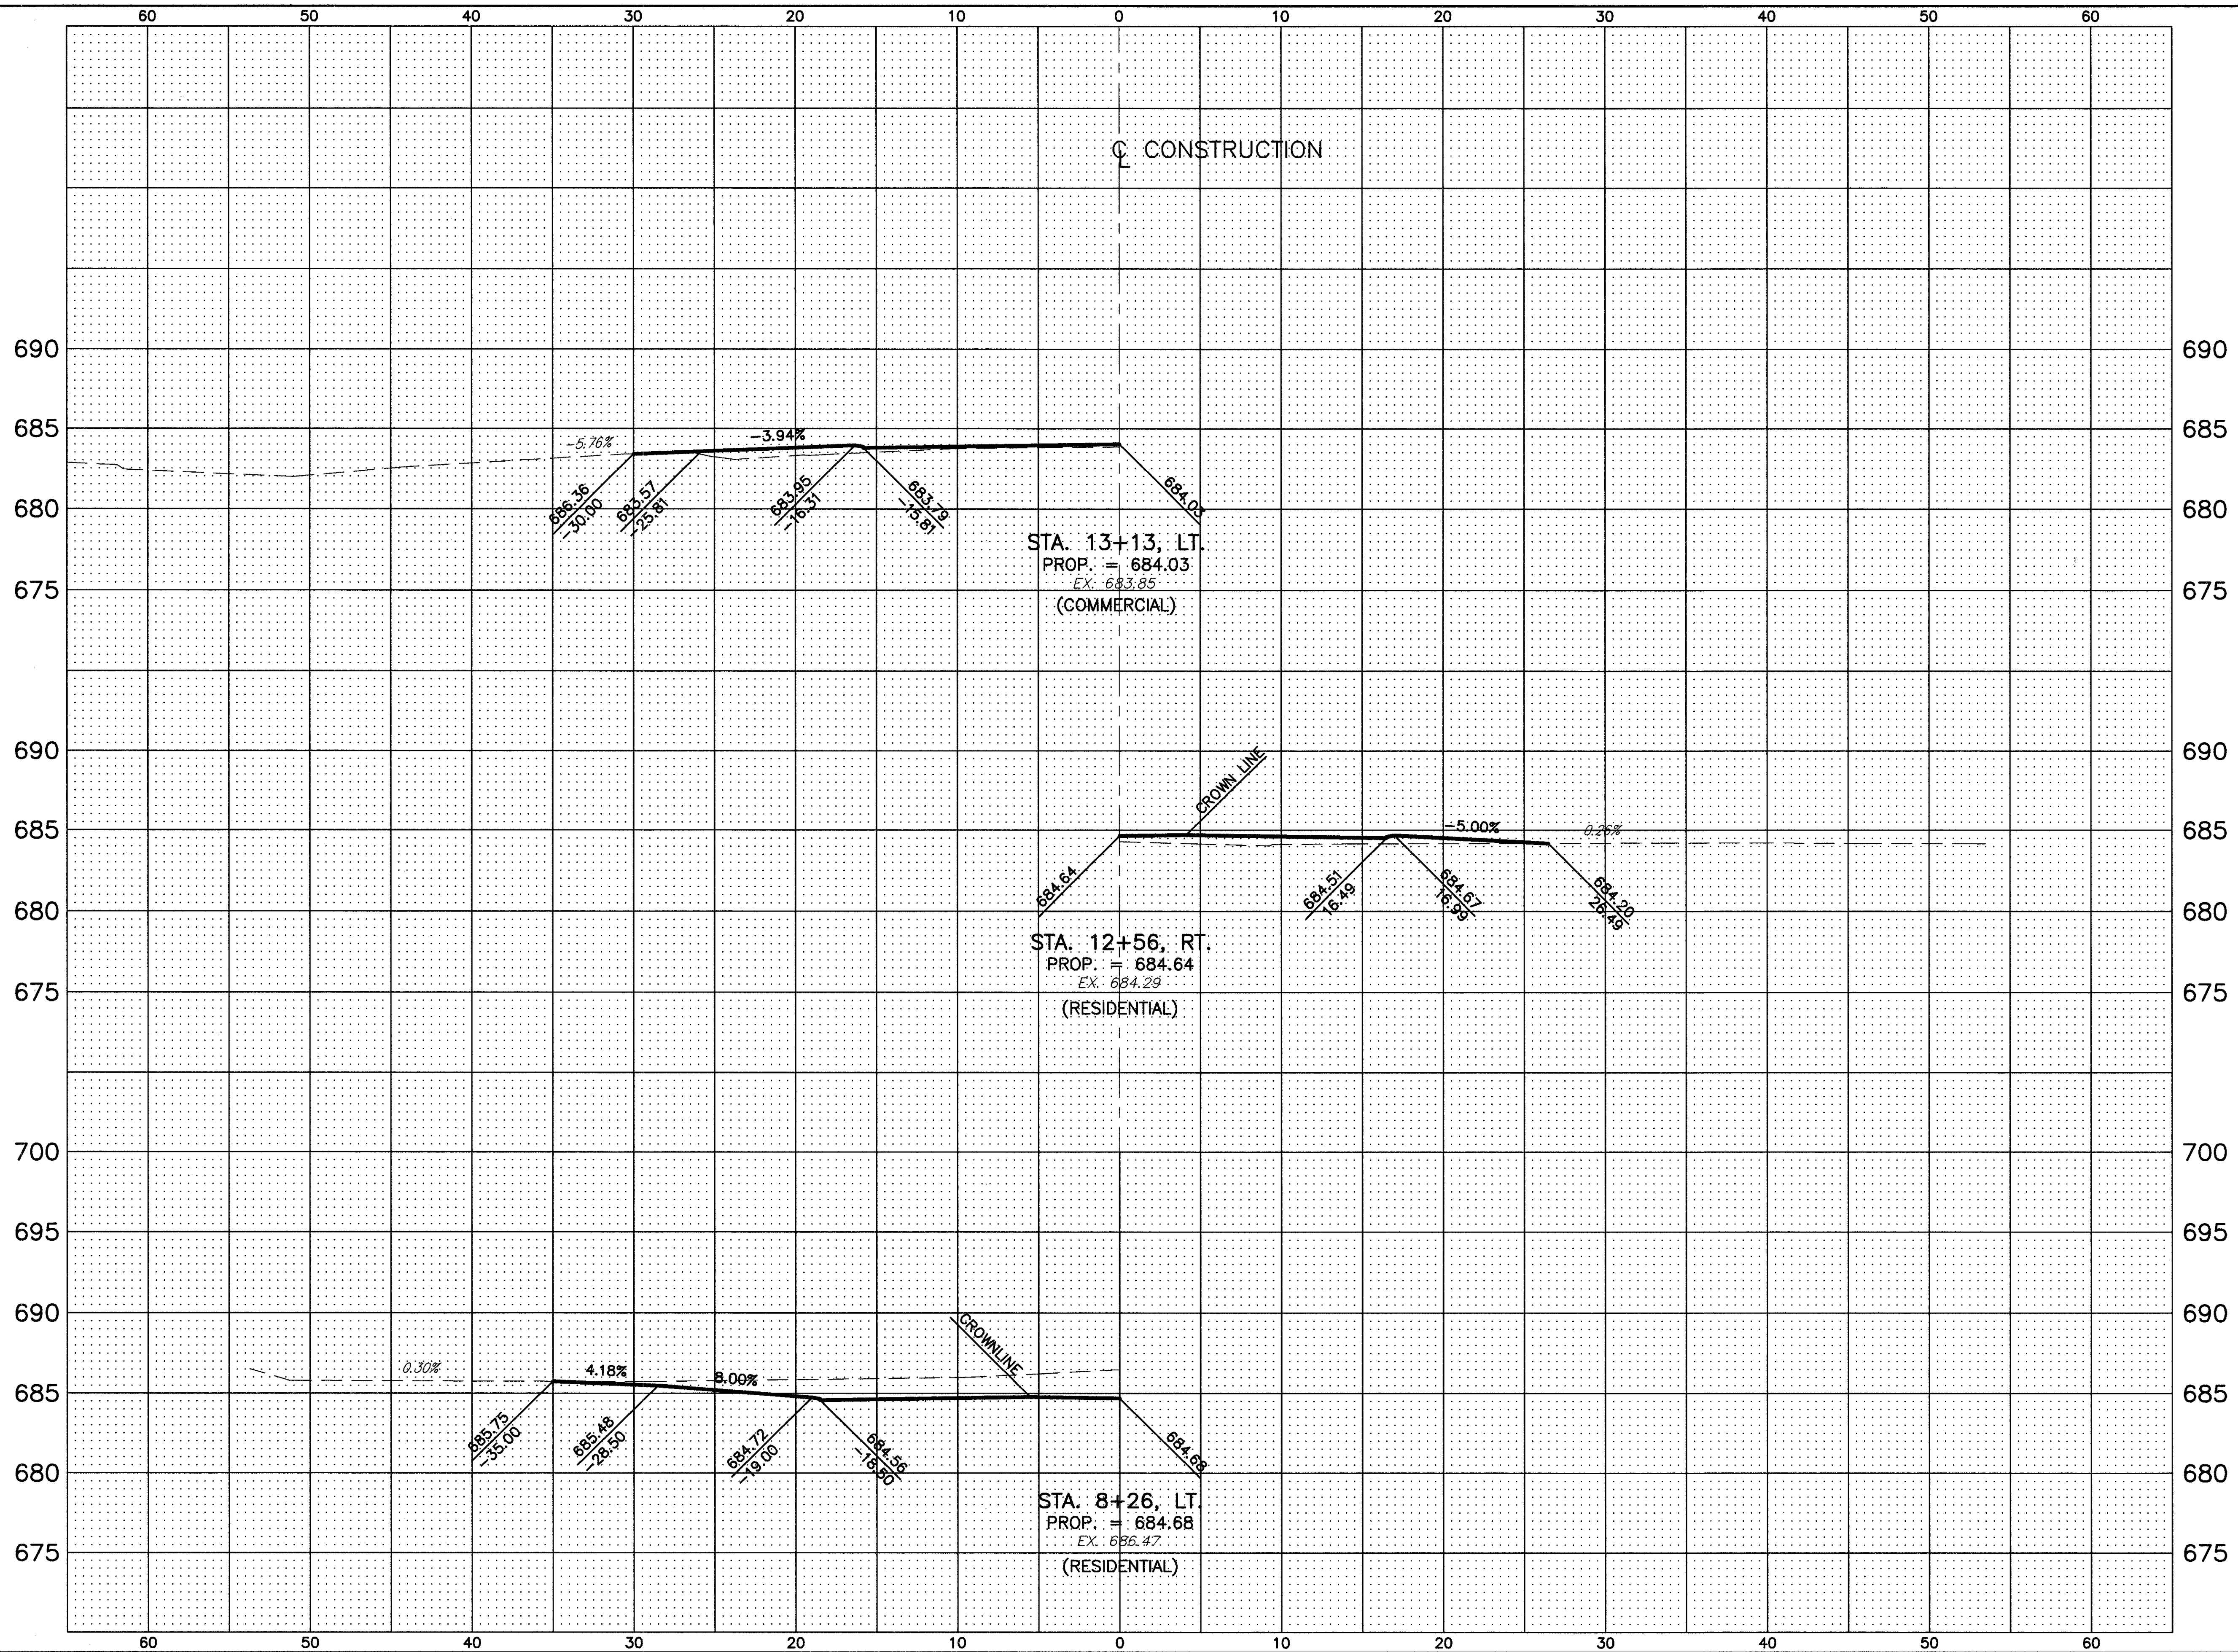

CALCULATED
M.M.
CHECKED
W.D.B.

TOWNLINE ROAD DRIVE PROFILES STA. 8+26 TO STA. 13+13

LAK - 20 - 18.72

298
441