


H:\1998\98404GR\DWG\GREENDP.DWG PLOT SCALE: 1=5

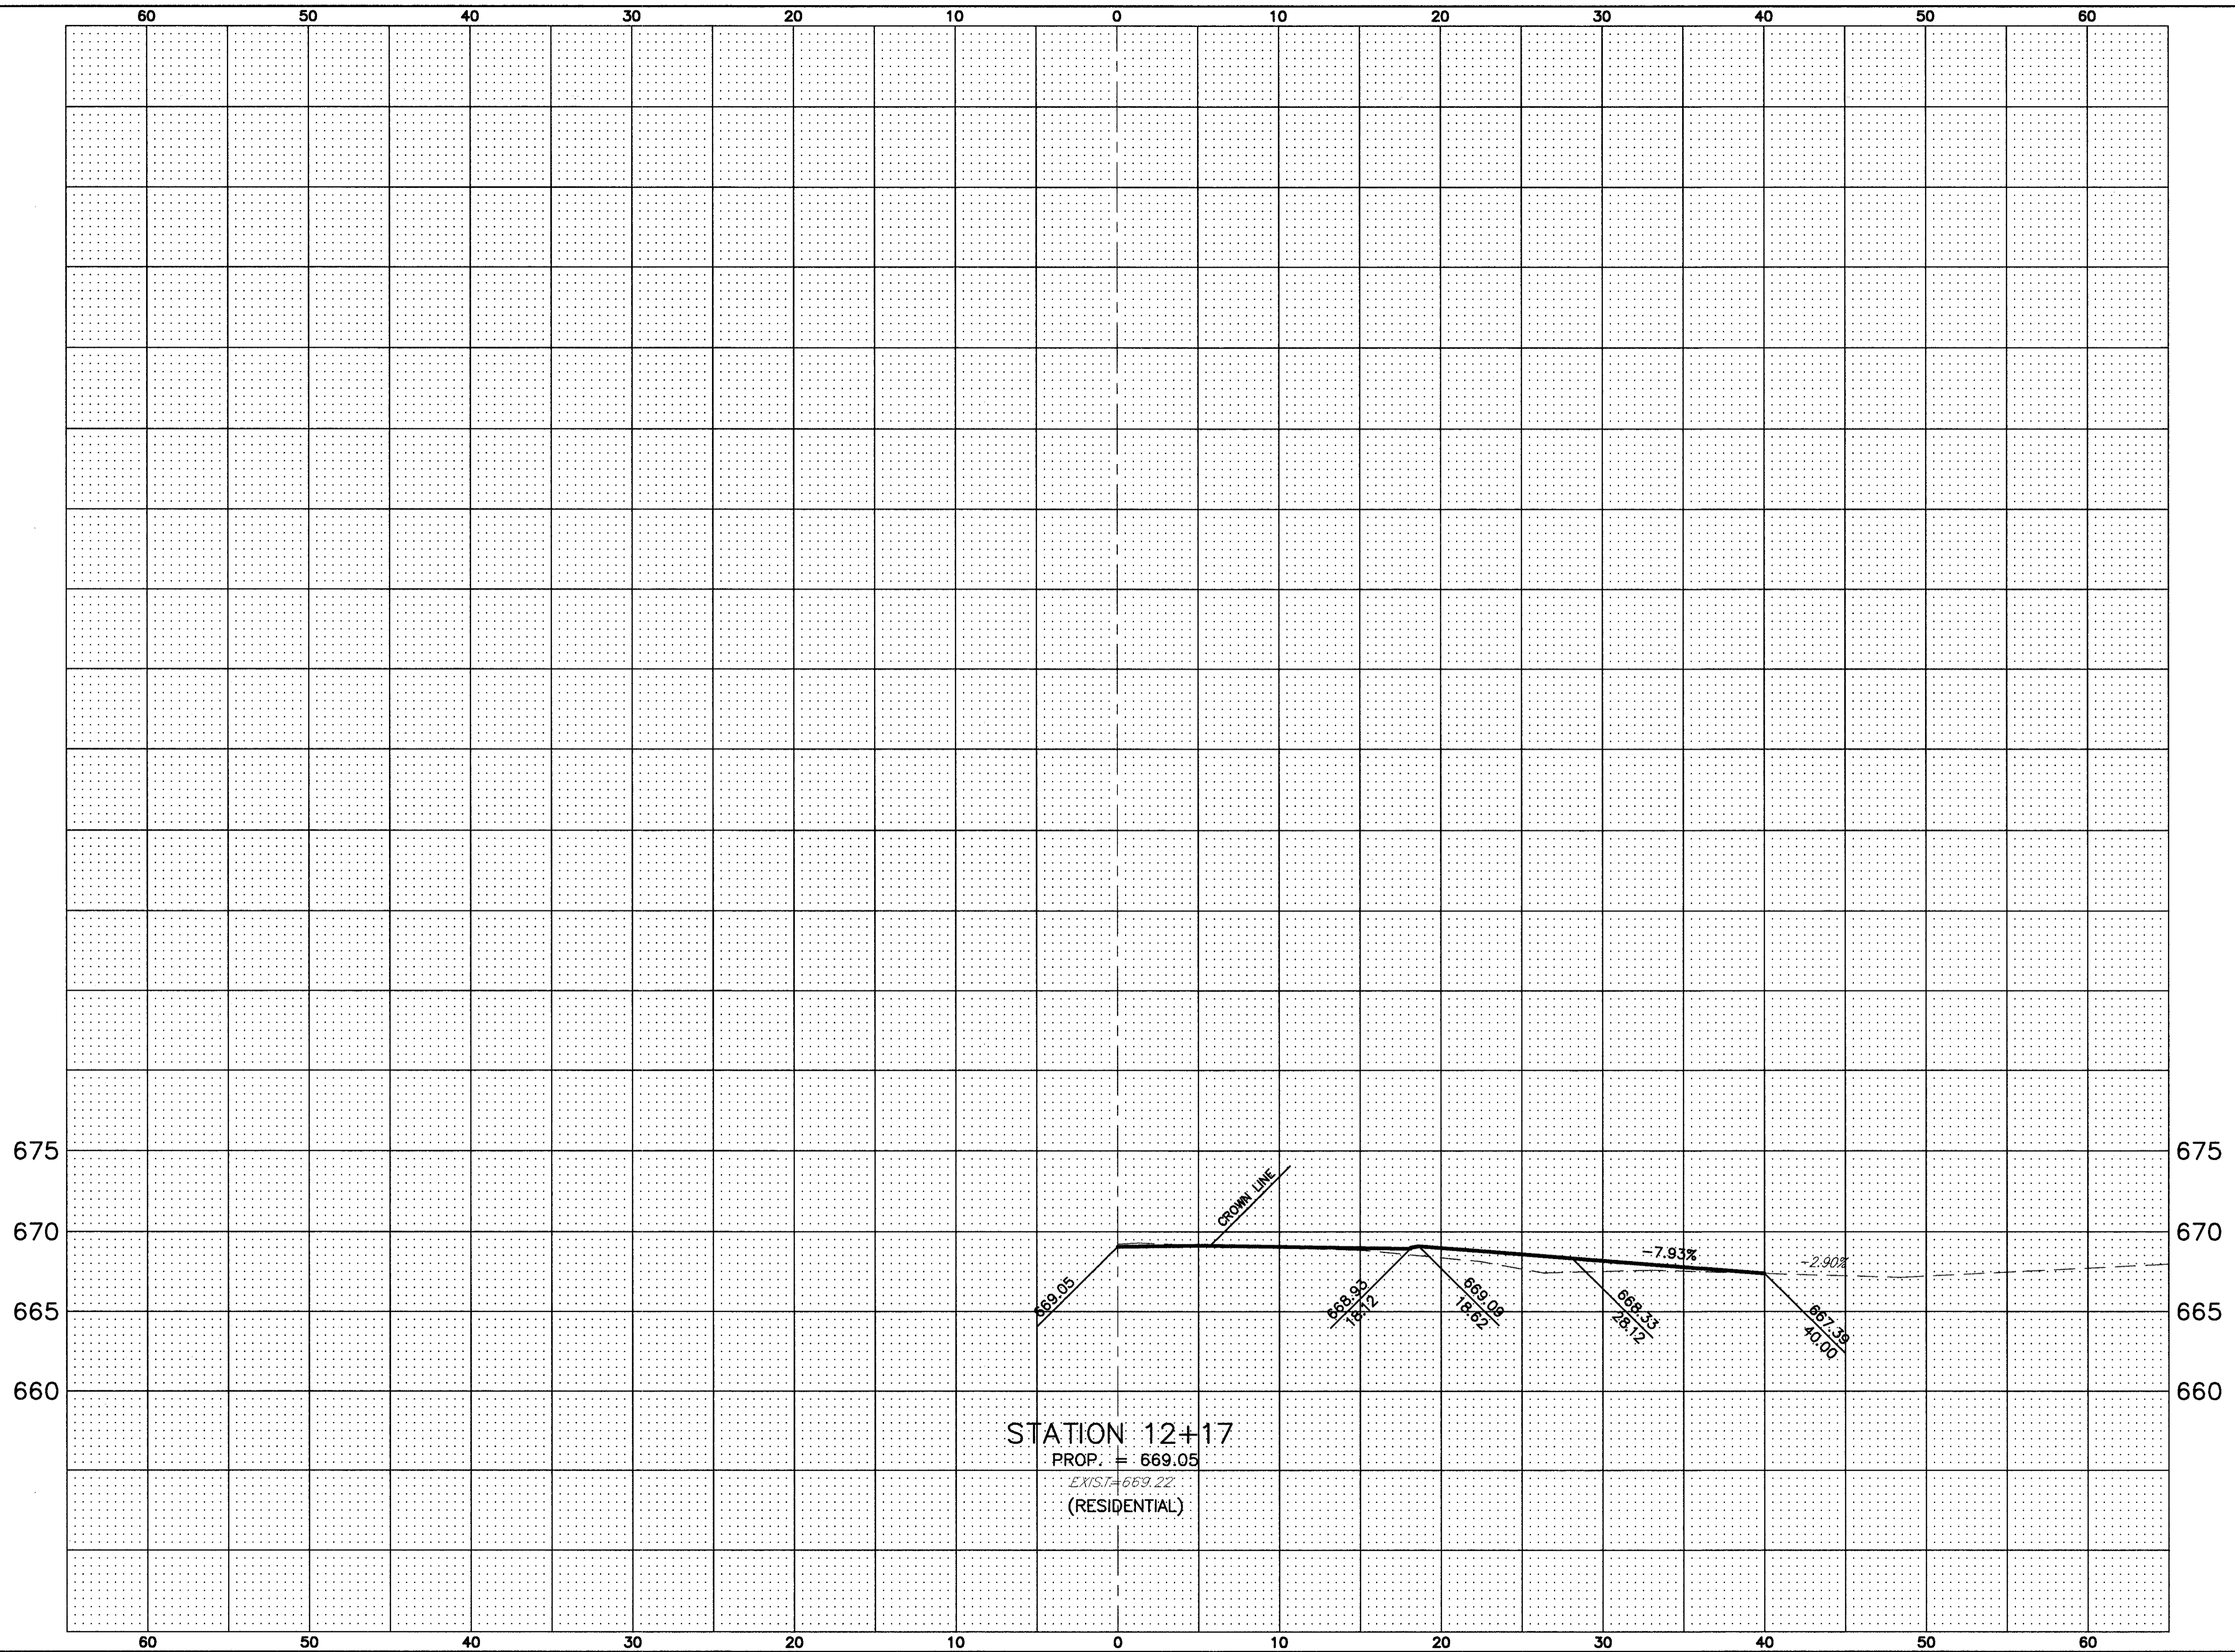

CALCULATED  
R.L.B.  
CHECKED  
J.E.A.

GREEN ROAD DRIVE PROFILES STA. 12+17

LAK - 20 - 18.72

299  
441