
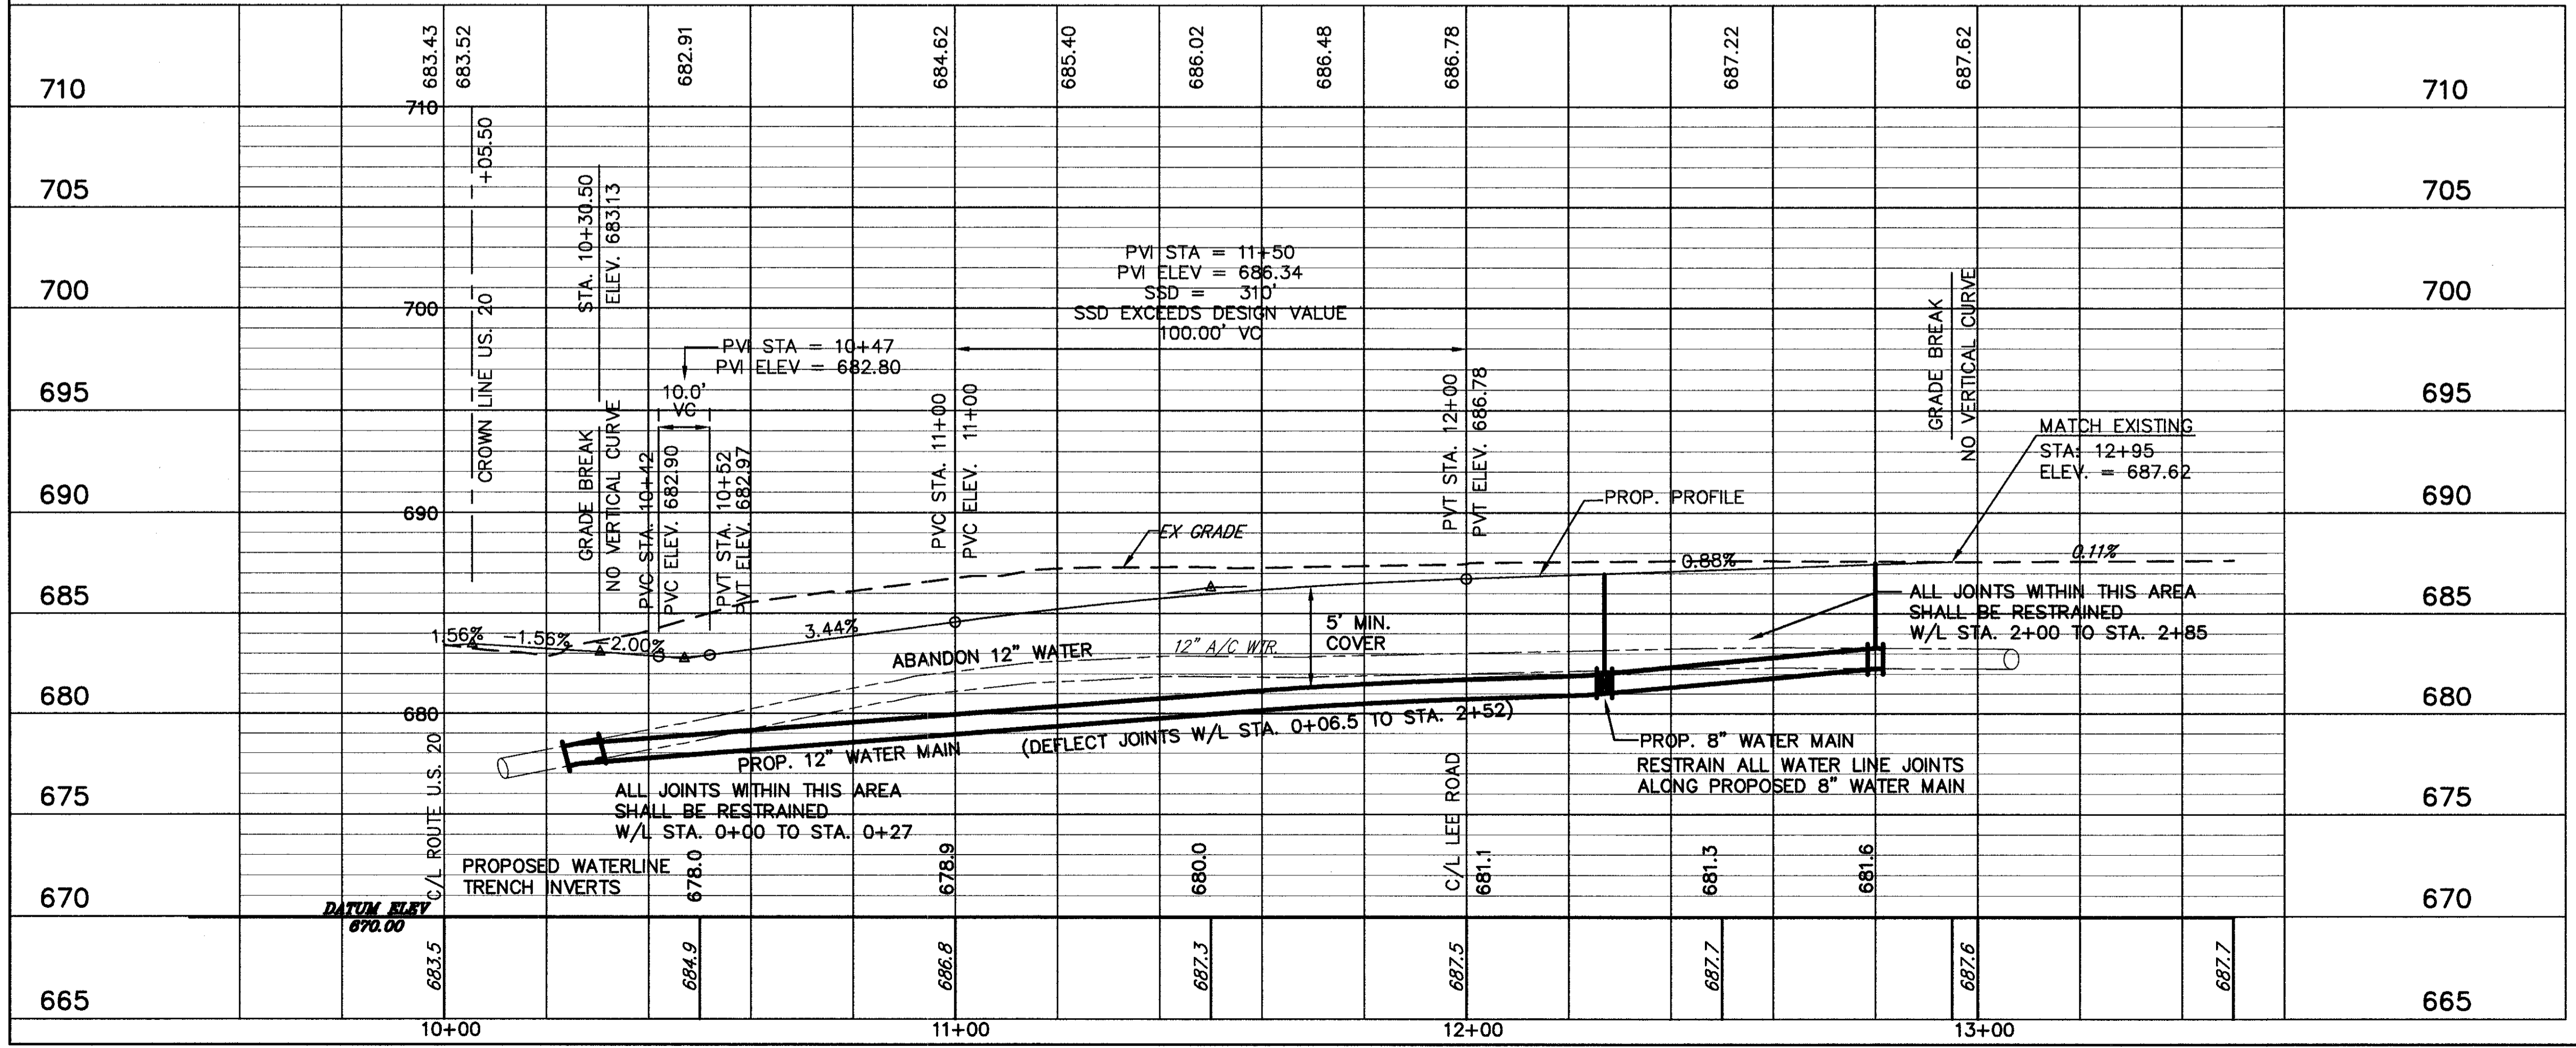


H:\1998\98404\dwg\SSPR7.DWG 09/12/01 10:48:39 AM AM EDT

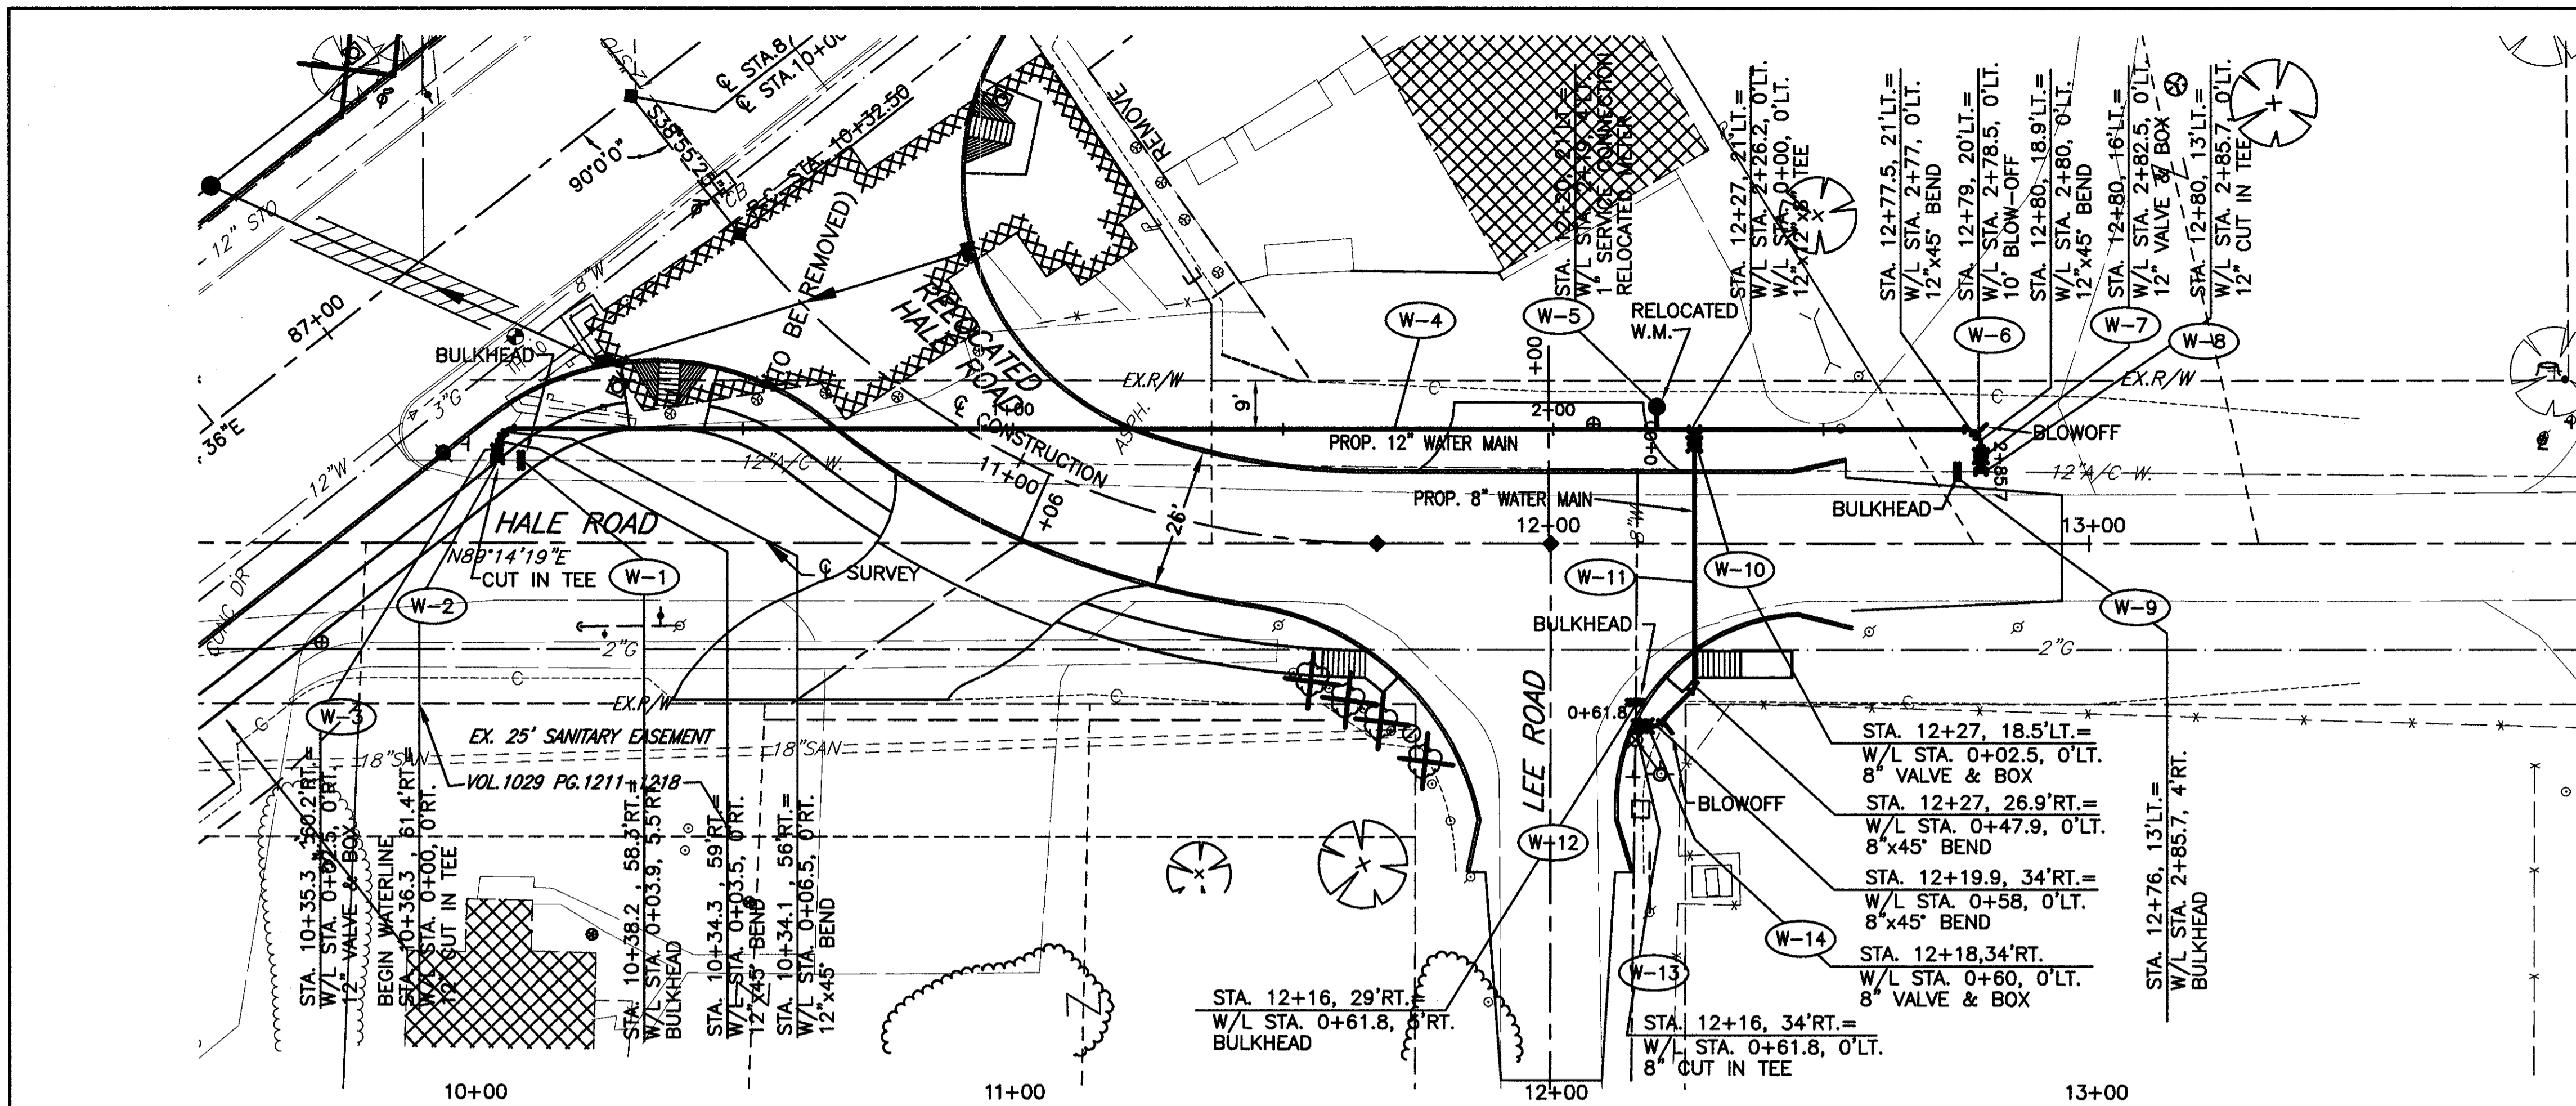

HALE ROAD / LEE ROAD WATER MAIN IMPROVEMENTS
STA. 10+00 TO STA. 13+00

LAK - 20 - 18.72

306
441

SCALE IN FEET
0 20
-20

CALCULATED
CHECKED