



MATCH LINE STA. 274+50  
SEE SHEET NO. 343

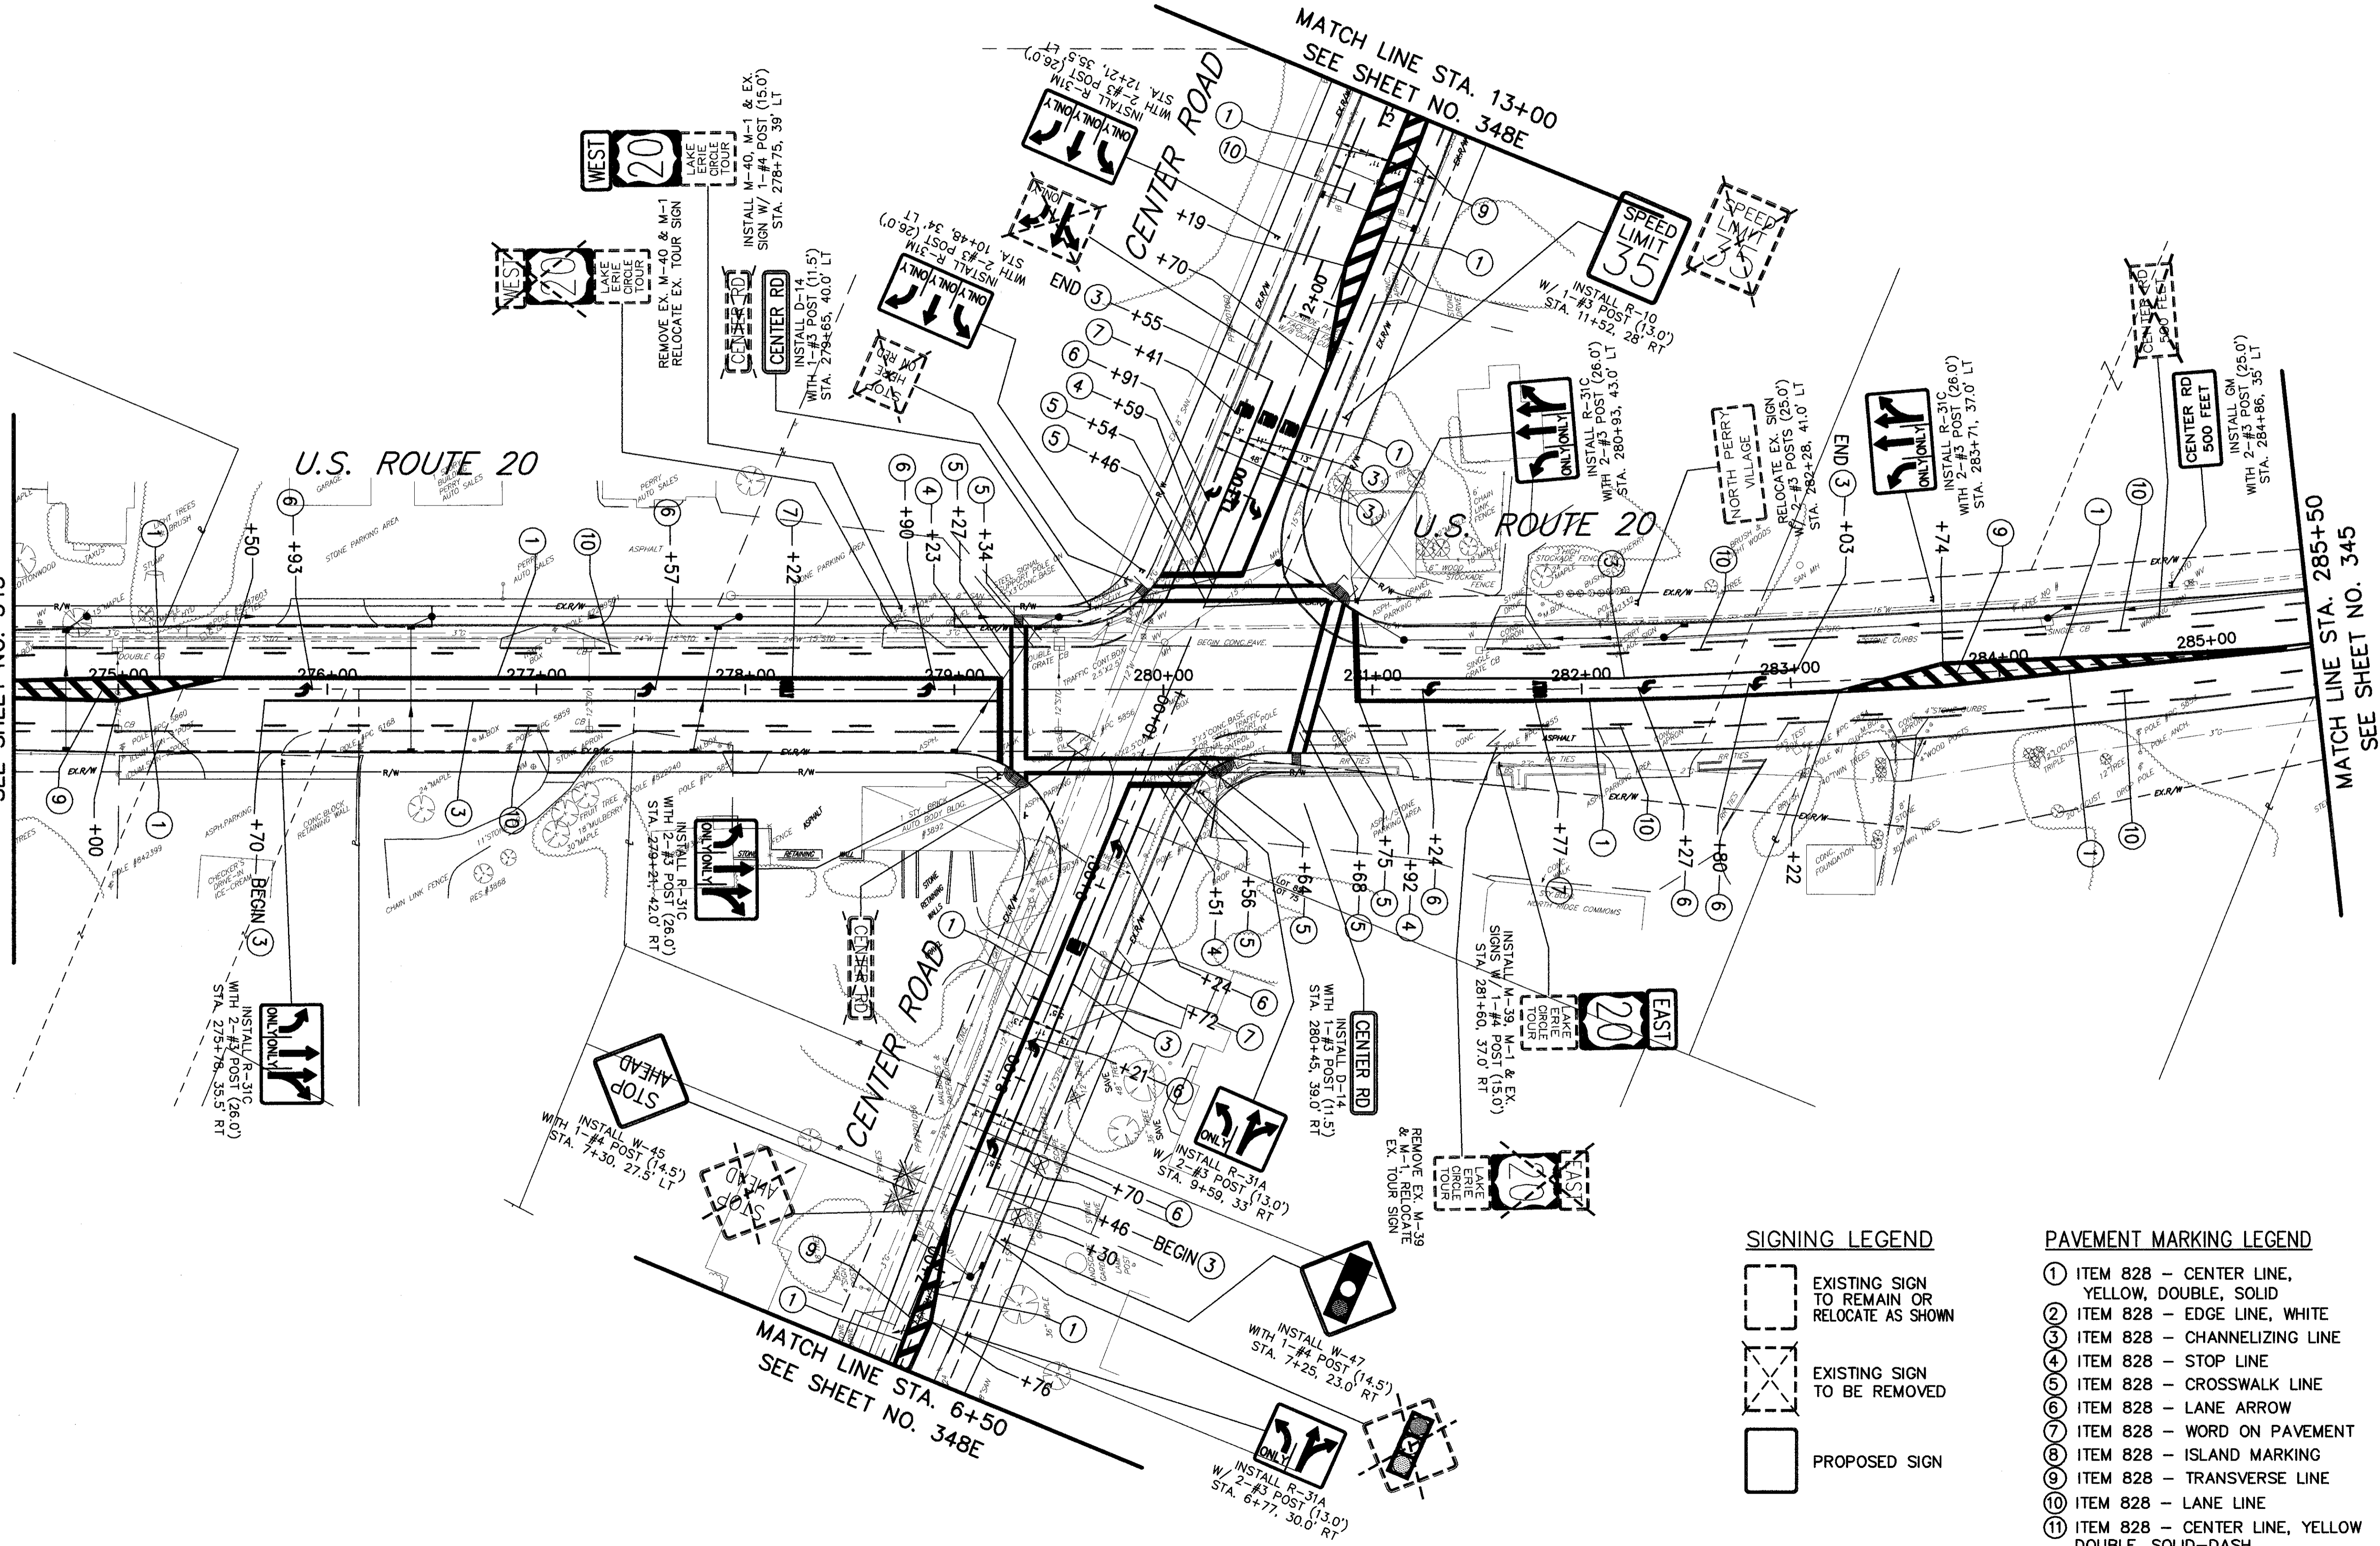

MATCH LINE STA. 285+50  
SEE SHEET NO. 345

- SIGNING LEGEND**
- EXISTING SIGN TO REMAIN OR RELOCATE AS SHOWN
  - EXISTING SIGN TO BE REMOVED
  - PROPOSED SIGN
- PAVEMENT MARKING LEGEND**
- ① ITEM 828 - CENTER LINE, YELLOW, DOUBLE, SOLID
  - ② ITEM 828 - EDGE LINE, WHITE
  - ③ ITEM 828 - CHANNELIZING LINE
  - ④ ITEM 828 - STOP LINE
  - ⑤ ITEM 828 - CROSSWALK LINE
  - ⑥ ITEM 828 - LANE ARROW
  - ⑦ ITEM 828 - WORD ON PAVEMENT
  - ⑧ ITEM 828 - ISLAND MARKING
  - ⑨ ITEM 828 - TRANSVERSE LINE
  - ⑩ ITEM 828 - LANE LINE
  - ⑪ ITEM 828 - CENTER LINE, YELLOW DOUBLE, SOLID-DASH

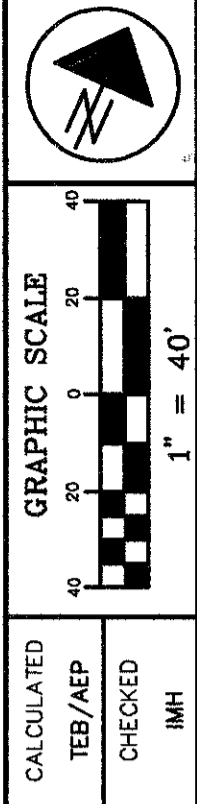

CALCULATED  
TEB/AEP  
CHECKED  
MMH

SIGNING AND PAVEMENT MARKING PLAN  
U.S. 20/ CENTER ROAD

LAK - 20 - 18.72

344  
441