

UTILITY OWNERSHIPS
 CLEVELAND ELECTRIC ILLUMINATING CO.
 8696 MILLER ROAD
 BRECKSVILLE, OHIO 44141
 ATTN: FRANK DIBBS
 PHONE: (440) 546-8748

WESTERN RESERVE TELEPHONE
 245 NORTH MAIN STREET
 HUDSON, OHIO 44236
 ATTN: BERNIE RINEHART
 PHONE: (216) 656-8483

AMERITECH
 13630 LORAIN AVE.
 ROOM 400
 CLEVELAND, OHIO 44111
 ATTN: DICK LICHT
 PHONE: (216) 476-6142

AMERICAN TELEPHONE & TELEGRAPH
 3972-D BROWN PARK DRIVE
 HILLIARD, OHIO 43026-1167
 ATTN: TONY LYLE
 PHONE: (614) 876-7300

LAKE COUNTY DEPARTMENT OF UTILITIES
 ADMINISTRATION BUILDING
 105 MAIN STREET
 PAINESVILLE, OHIO 44077
 ATTN: ALBERT SAARI
 PHONE: (216) 664-3247

ADELPHIA CABLE COMPANY
 7757 AUBURN ROAD, SUITE 8
 PAINESVILLE, OHIO 44077
 ATTN: BOB WILLIAMS
 PHONE: (440) 354-8000

EAST OHIO GAS COMPANY
 1201 EAST 55TH STREET
 CLEVELAND, OHIO 44103
 ATTN: SAM MERCURIO
 PHONE: (216) 736-6755


CITY OF PAINESVILLE (ELECTRIC)
 P.O. BOX 601
 PAINESVILLE, OHIO 44077
 ATTN: THOMAS GREEN
 PHONE: (440) 352-9301

* THE LOCATION OF THE UNDERGROUND UTILITIES SHOWN
 ON THE PLANS ARE AS OBTAINED FROM THE OWNERS OF
 THE UTILITY AS REQUIRED BY SECTION 153.64 O.R.C.

NOTE: TEMPORARY RIGHT-OF-WAY AGREEMENTS, WORK AGREEMENTS AND
 EASEMENTS FOR UTILITIES REQUIRED FOR THIS PROJECT ARE NOT SHOWN ON
 THIS SHEET. THIS INFORMATION IS SHOWN ON THE DETAILED DRAWINGS.

PROPERTY MAP

PART OF LOTS 76,75,85&86
 PERRY TWP.
 PART OF LOT 85
 NORTH PERRY VILLAGE
 LAKE COUNTY, OHIO

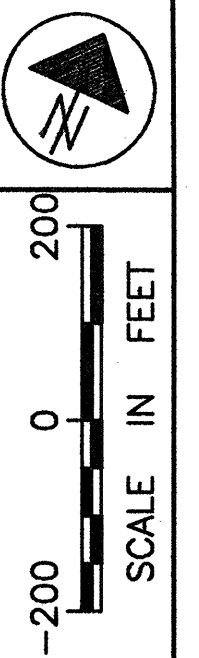


FEDERAL PROJECT NO.
 PID NO. 20343

PROPERTY MAP
 STA. 270+80.00 TO STA. 287+95.00

LAK - 20 - 18.72

8 / 87
 362
 441

- 38 PHILLIP E. WALDMAN & KAREN M. CLINE
- 39 RUTH ANN SPIESMAN & MARJORIE ROSE
- 40 RICHARD K. & MARCY I. BARBITTA
- 41 EDWARD JAMES BRUGMAN
- 42 CHARLES MARK PETROWSKI
- 43 JOHN V. & DORIS C. VARGO, TRUSTEES
- 44 FRANK R. FERRATO
- 45 PISCATORIAL COMPANY L.L.C.
- 46 RICHARD EDWARD DAME, TRUSTEE
- 47 ALBERT L. FIELD
- 48 HERMAN LOSELY & SONS, INC.
- 49 RANCAR PROPERTIES LTD.
- 50 EDWARD A. MARVIN JR.
- 51 DANIEL C. & LOIS WARFIELD
- 52 JOHN A. & JUANITA L. BROWN
- 53 CHARLES J. JR. & JOHN J. TRIBUZZO
- 54 MARGARET M. IGNAT
- 55 JOSEPH P. JR. & SHEILA M. FLYNN
- 65 VILLAGE OF NORTH PERRY

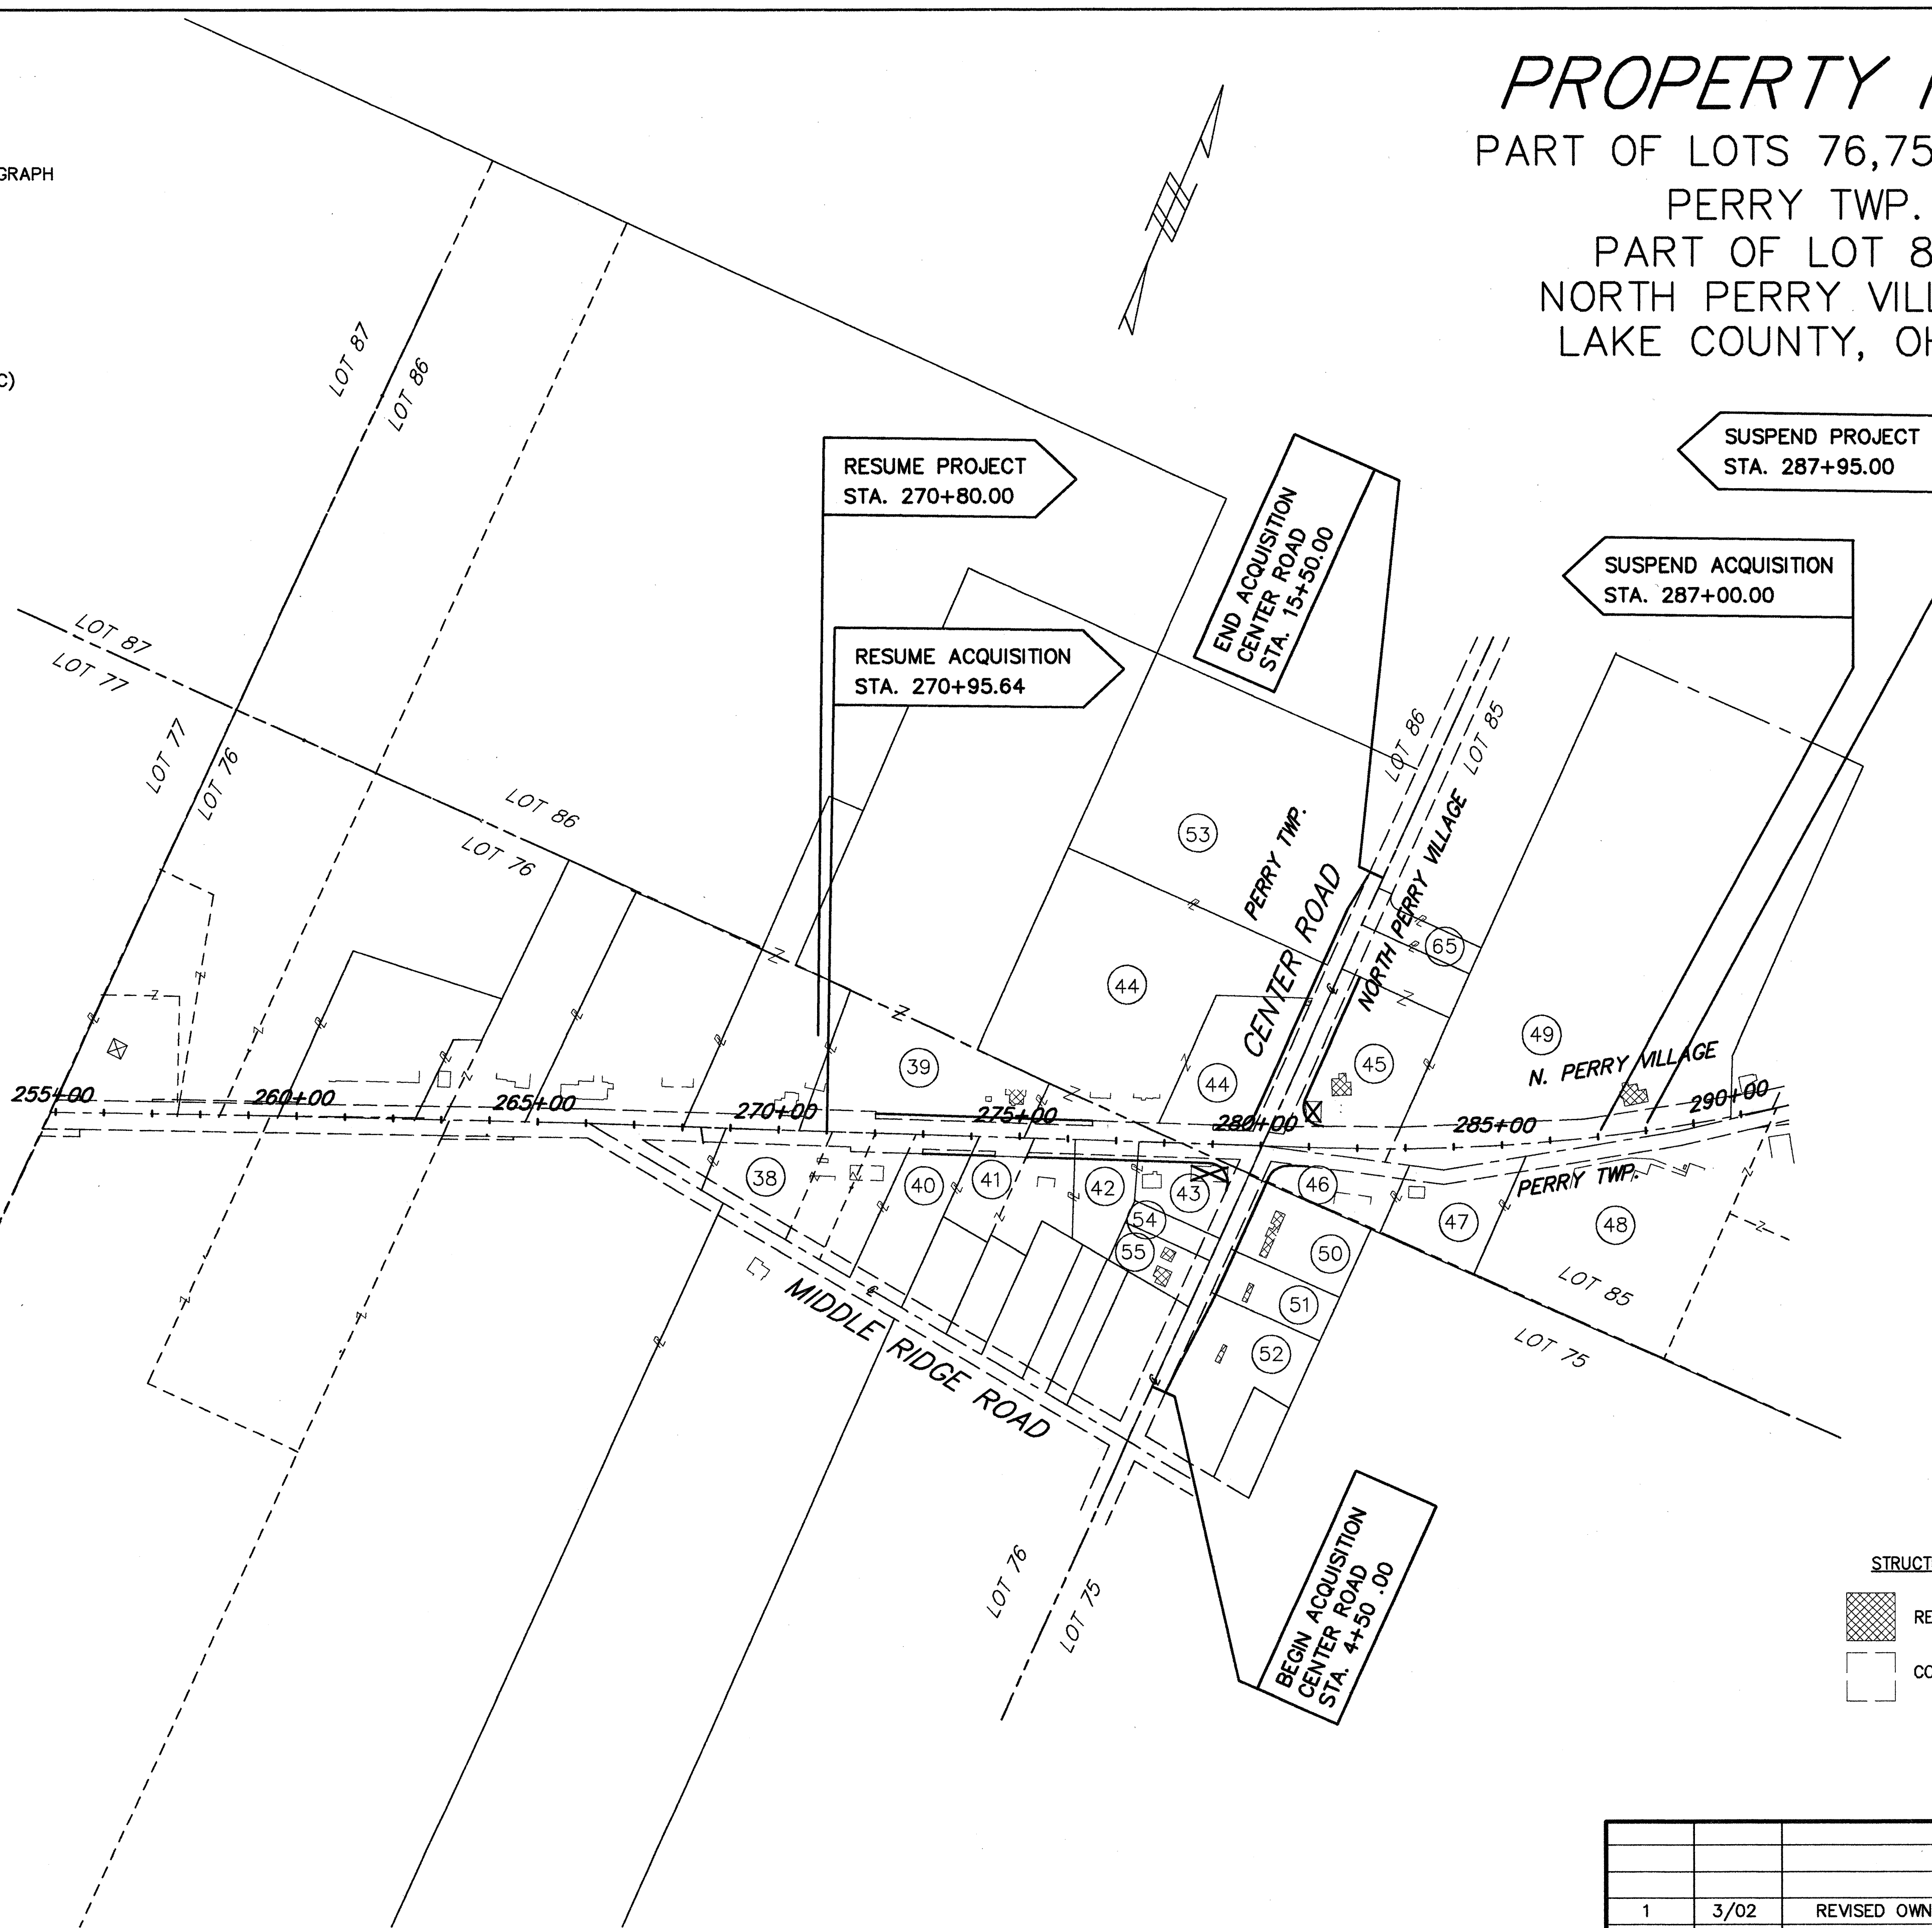

STRUCTURE KEY
 RESIDENTIAL
 COMMERCIAL

1	3/02	REVISED OWNER PARCEL 65
REV	DATE	DESCRIPTION
PLAN COMPLETED:		