
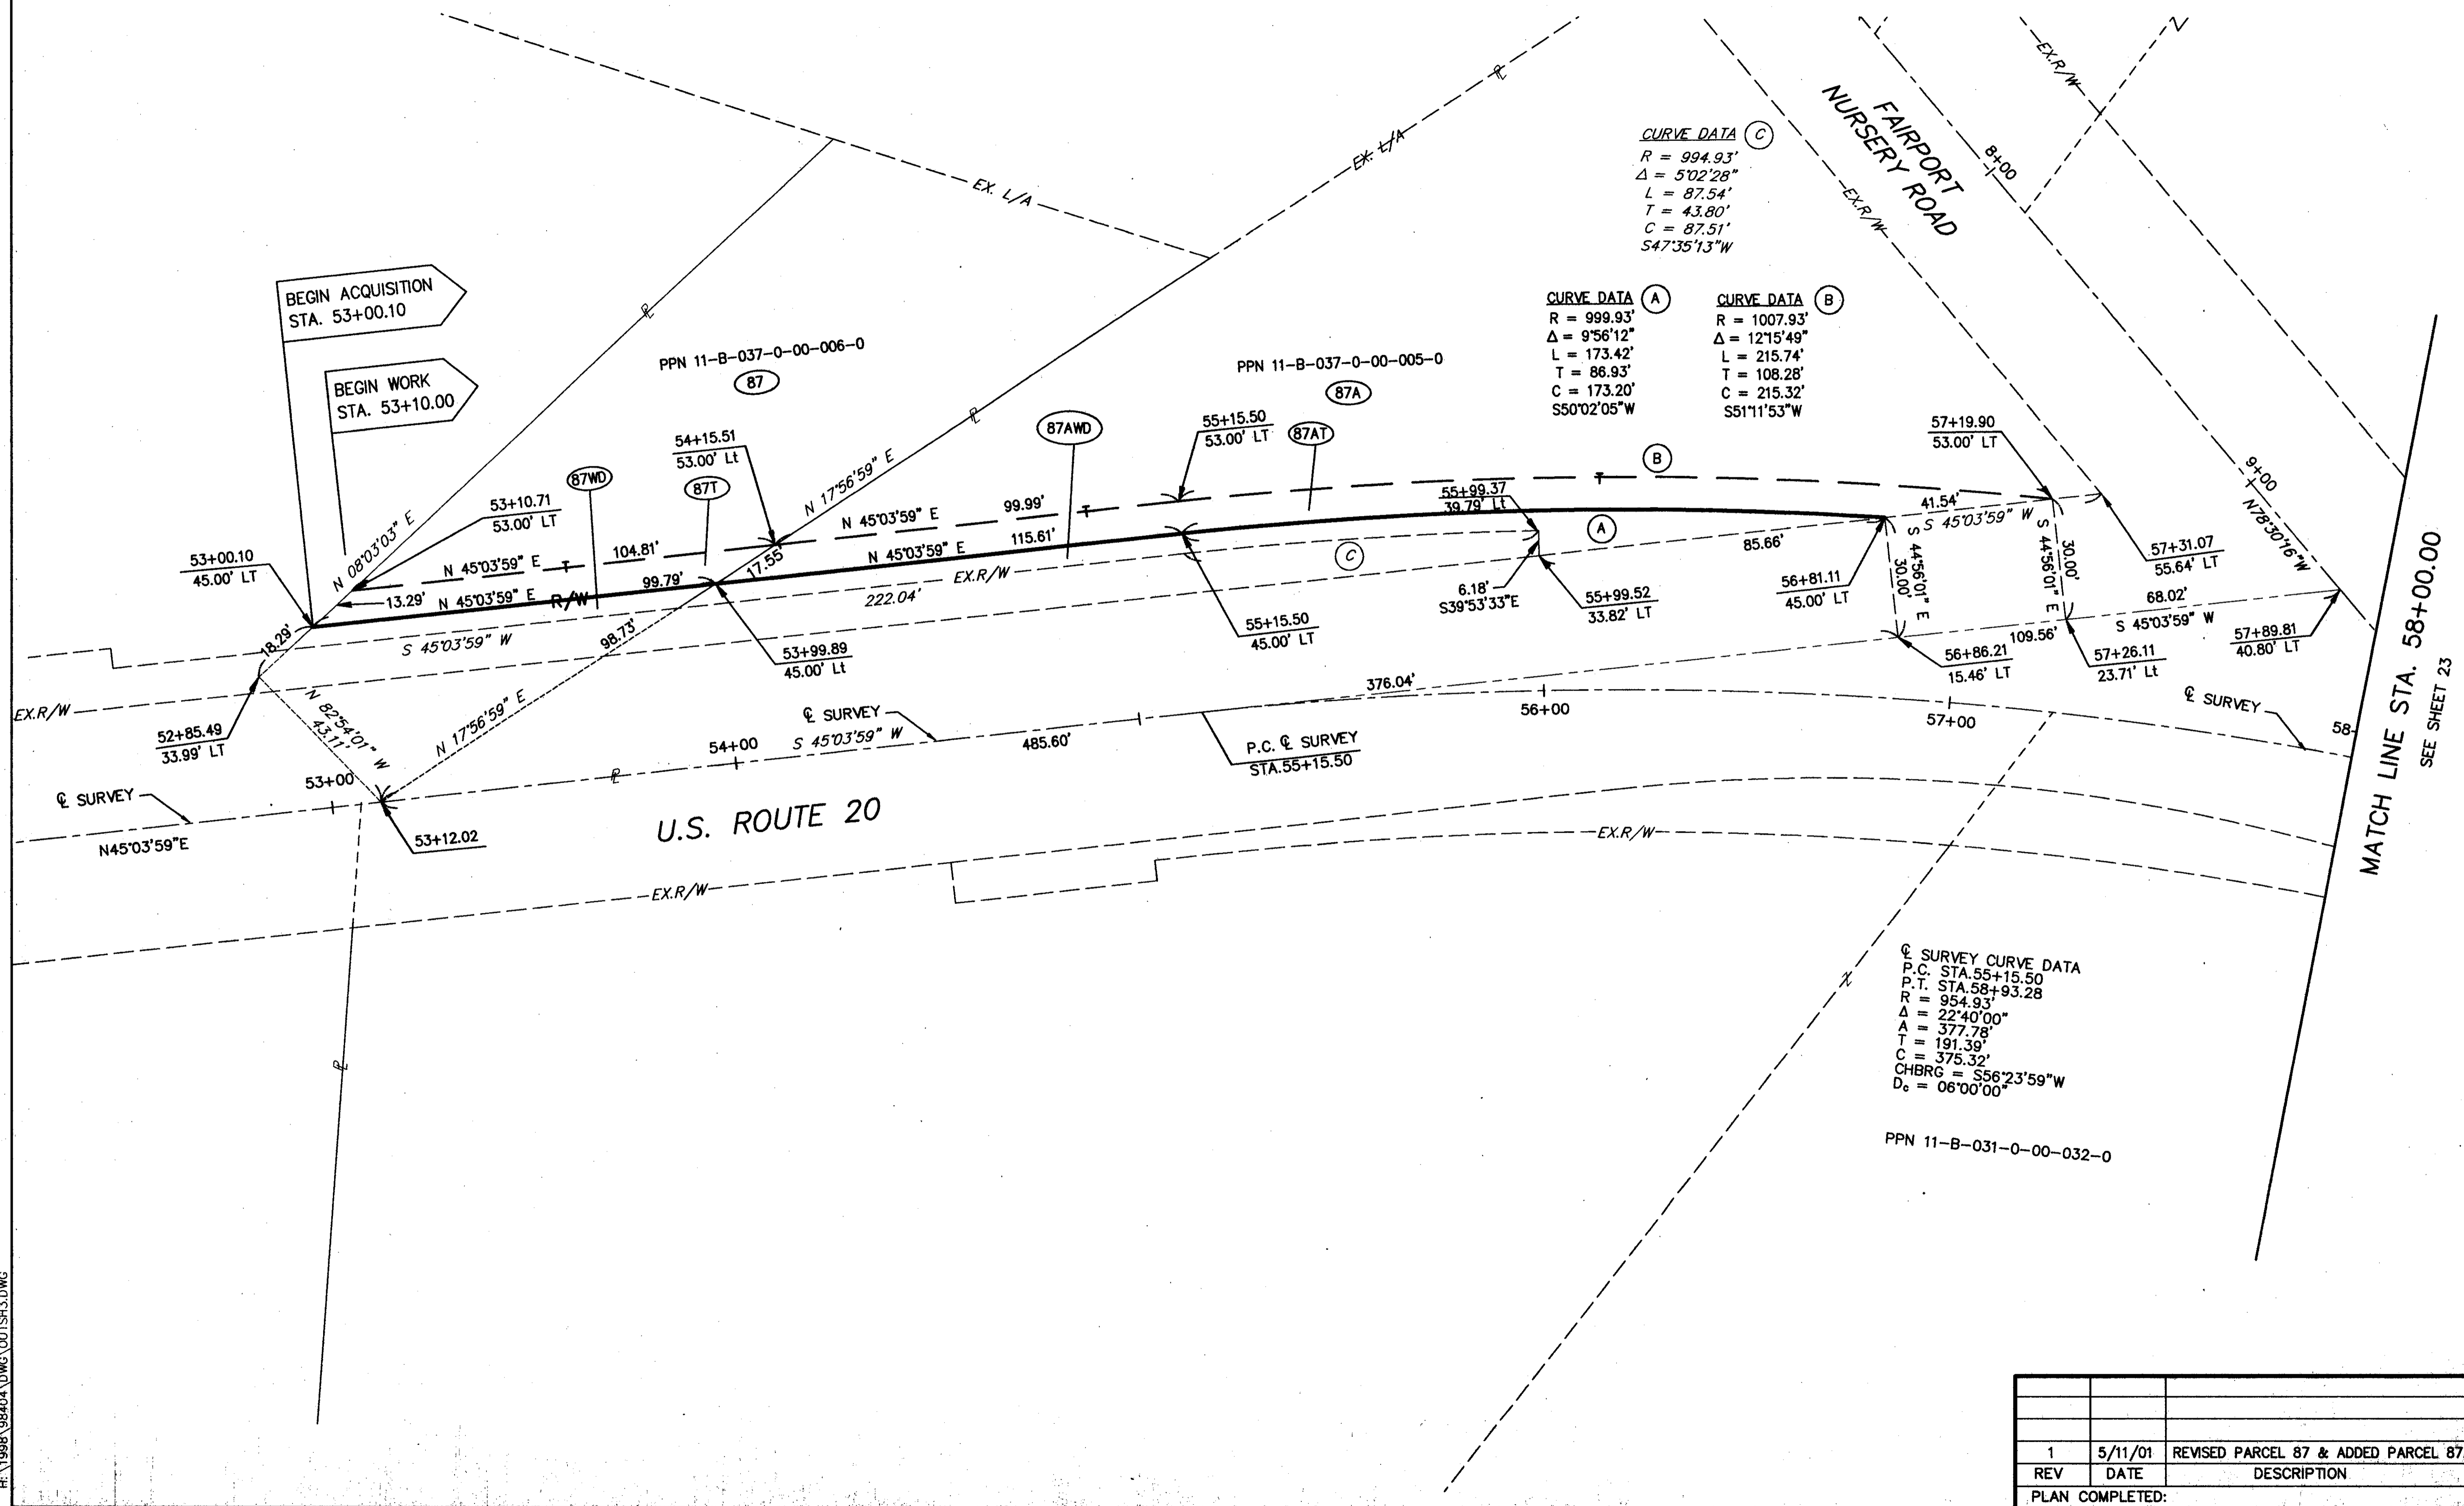


PART OF LOT 7, TRACT 2  
PART OF LOTS 5 THRU 13, TRACT 1  
PAINESVILLE, TOWNSHIP  
LAKE COUNTY, OHIO

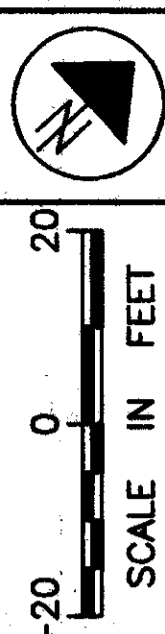

**CURVE DATA (C)**  
 R = 994.93'  
 Δ = 5°02'28"  
 L = 87.54'  
 T = 43.80'  
 C = 87.51'  
 S47°35'13"W

**CURVE DATA (A)**  
 R = 999.93'  
 Δ = 9°56'12"  
 L = 173.42'  
 T = 86.93'  
 C = 173.20'  
 S50°02'05"W

**CURVE DATA (B)**  
 R = 1007.93'  
 Δ = 12°15'49"  
 L = 215.74'  
 T = 108.28'  
 C = 215.32'  
 S51°11'53"W

**☉ SURVEY CURVE DATA**  
 P.C. STA. 55+15.50  
 P.T. STA. 58+93.28  
 R = 954.93'  
 Δ = 22°40'00"  
 L = 377.78'  
 T = 191.39'  
 C = 375.32'  
 CHBRG = S56°23'59"W  
 D<sub>c</sub> = 06°00'00"

PPN 11-B-031-0-00-032-0

FEDERAL PROJECT NO.

PID NO. 20343

RIGHT OF WAY PLAN U.S. 20  
STA. 53+00.10 TO STA. 58+00.00

LAK - 20 - 18.72

21/87

REV	DATE	DESCRIPTION
1	5/11/01	REVISED PARCEL 87 & ADDED PARCEL 87A
PLAN COMPLETED:		

375  
441

H:\1998\98404.DWG\OUTSH3.DWG