



**PART OF LOT 7, TRACT 2  
PART OF LOTS 5 THRU 13, TRACT 1  
PAINESVILLE, TOWNSHIP  
LAKE COUNTY, OHIO**

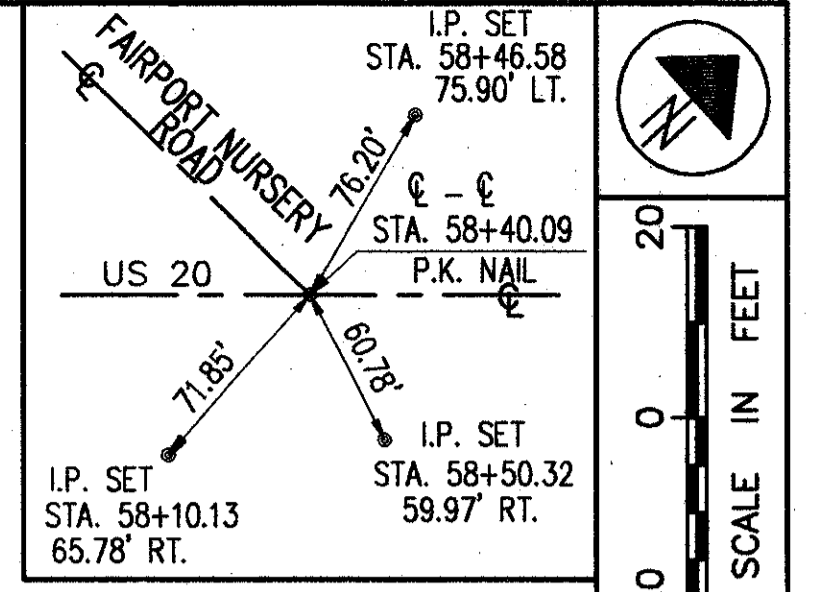

76  
PPN 11-A-036-0-00-011-0  
HSE #1755  
OHIO E-CHECK

☉ SURVEY CURVE DATA  
P.C. STA. 60+75.99  
P.T. STA. 63+48.91  
R = 954.93'  
Δ = 16°22'30"  
A = 272.92'  
T = 137.39'  
C = 271.99'  
CHBRG = S59°32'44"W  
D<sub>c</sub> = 06°00'00"

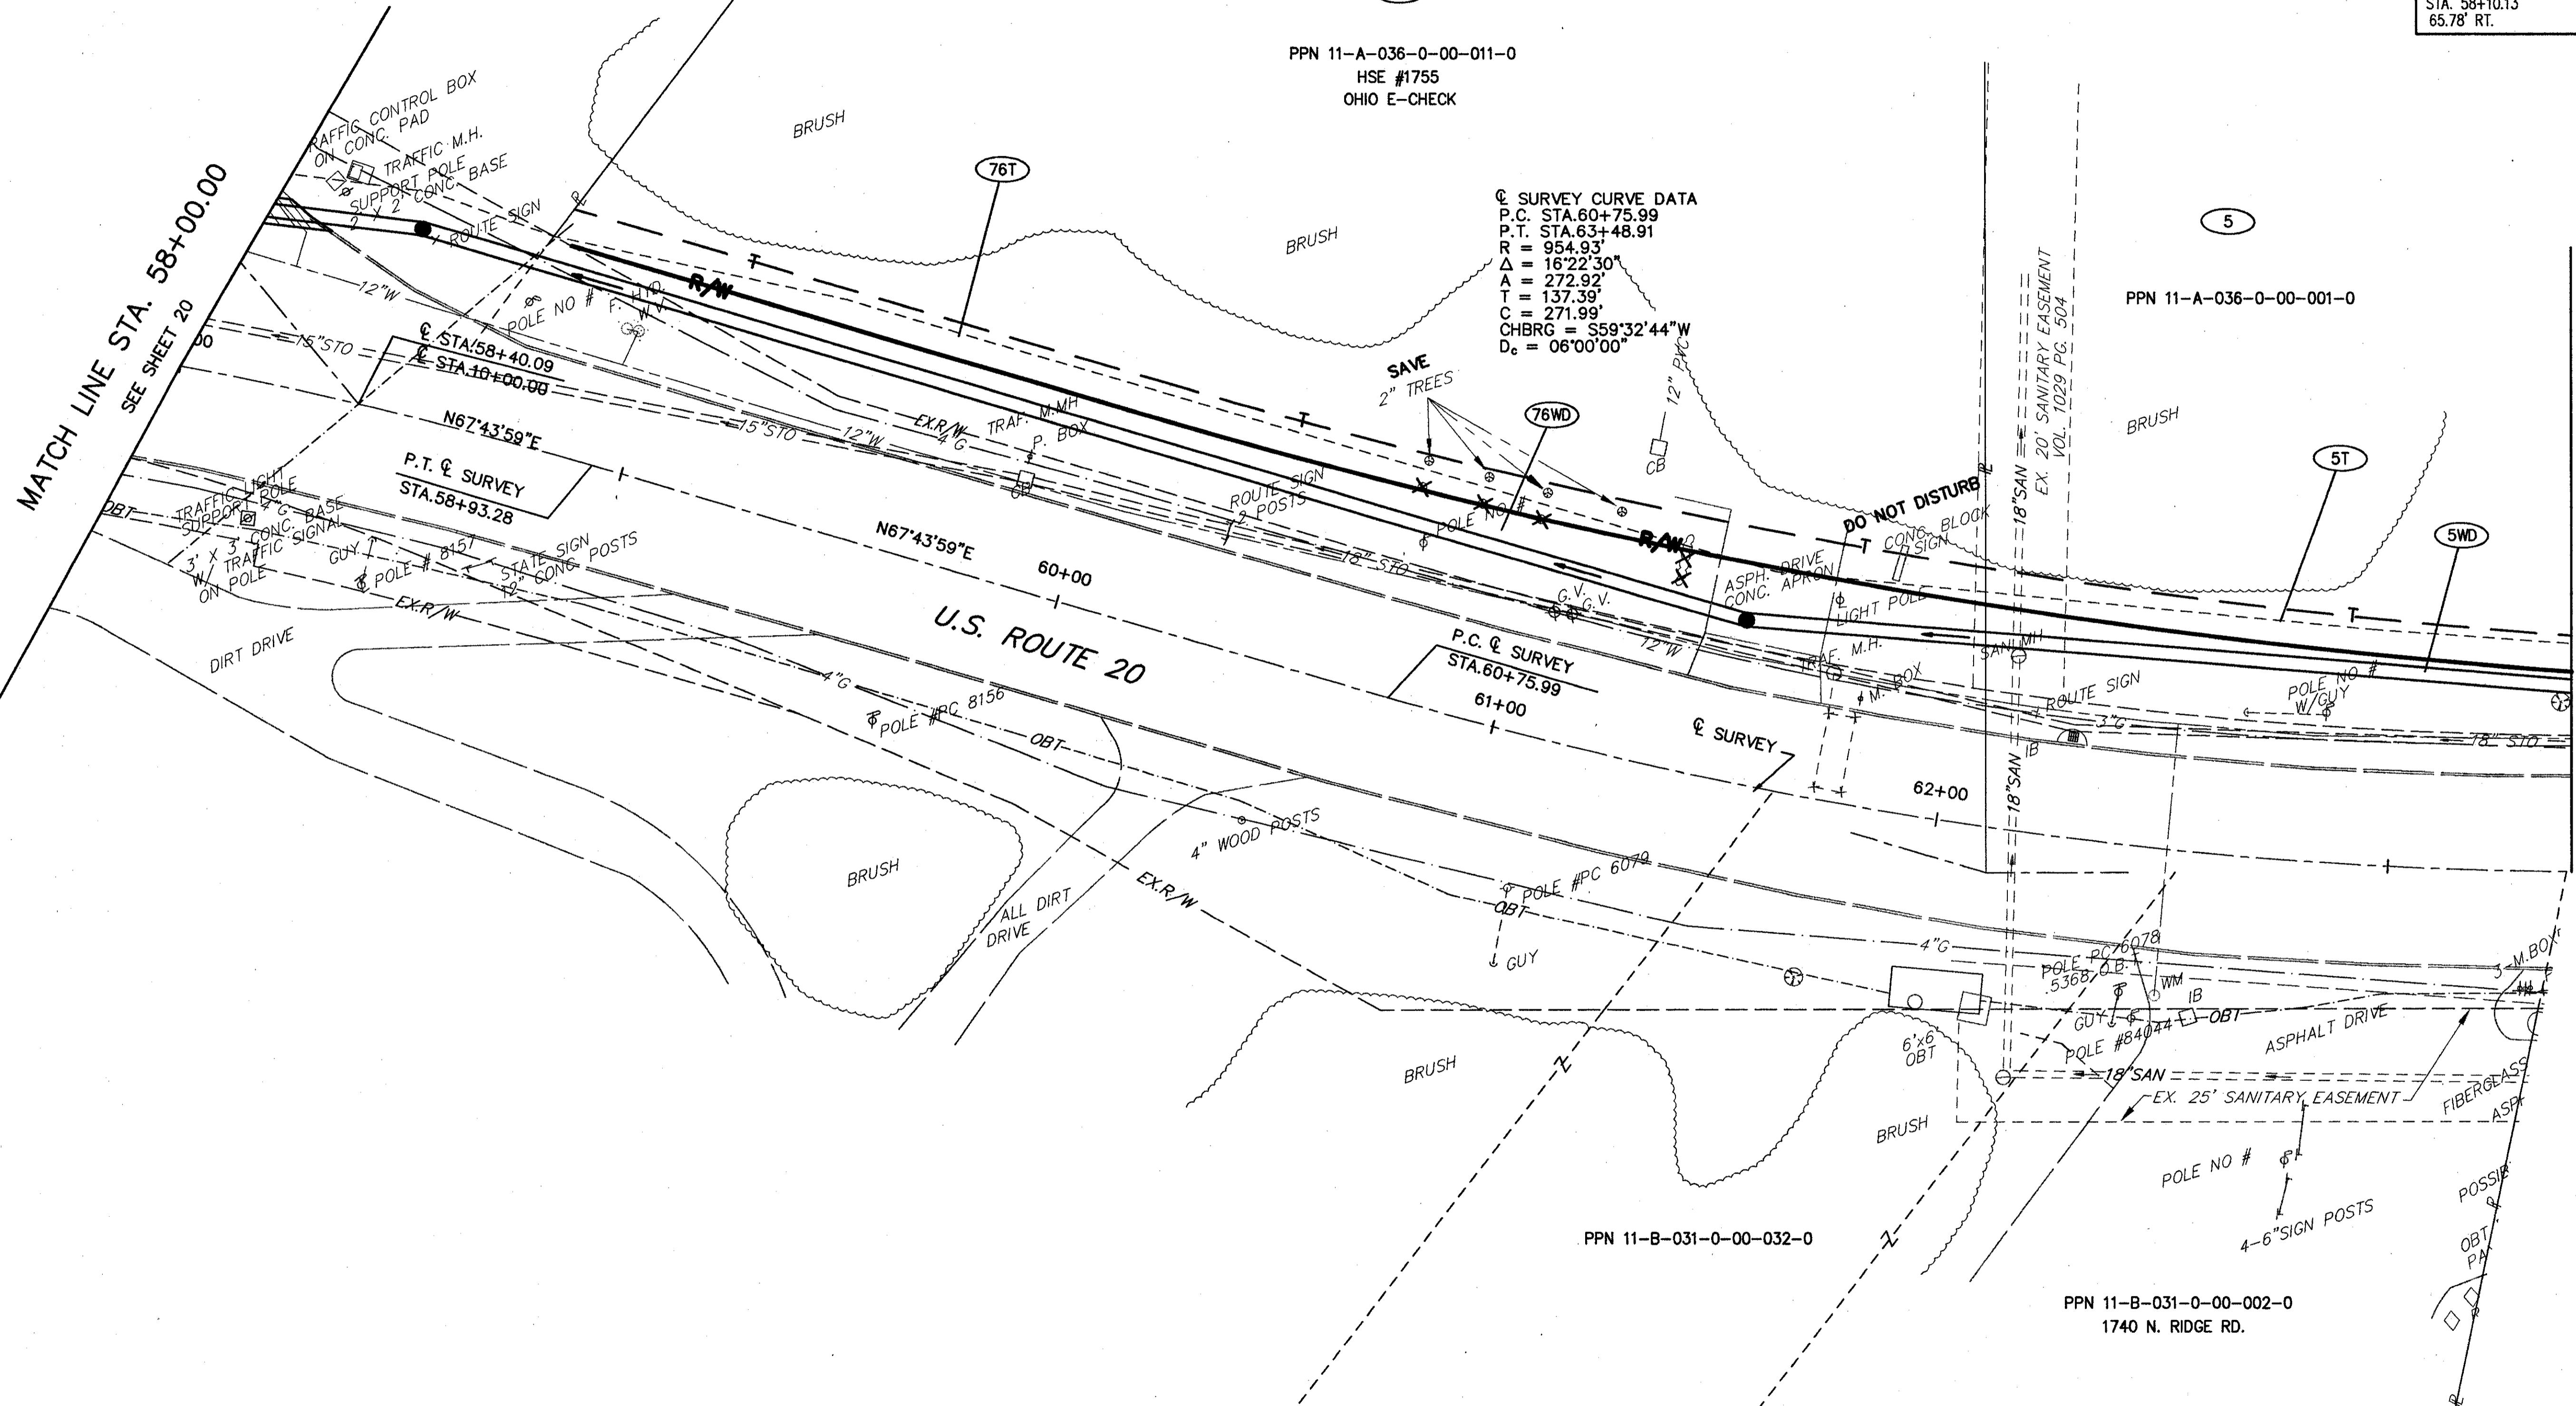

**STRUCTURE KEY**

- RESIDENTIAL
- COMMERCIAL

REV	DATE	DESCRIPTION	22/87
PLAN COMPLETED:			376 441

H:\1998\98404\DWG\OUTPLAN2.DWG

FEDERAL PROJECT NO. 20343  
RIGHT OF WAY PLAN U.S. 20  
STA. 58+00.00 TO STA. 63+39.40  
LAK - 20 - 18.72