
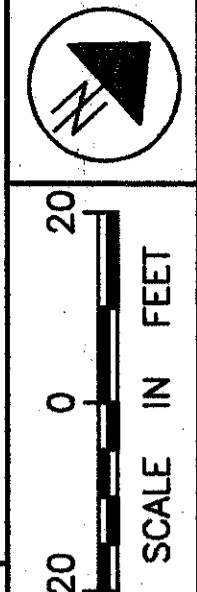


**PART OF LOT 7, TRACT 2
PART OF LOTS 5 THRU 13, TRACT 1
PAINESVILLE, TOWNSHIP
LAKE COUNTY, OHIO**

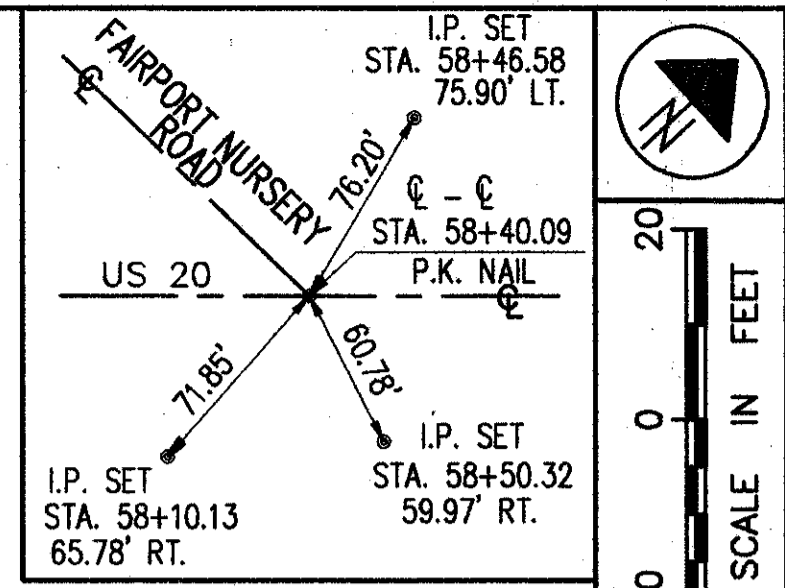

PPN 11-A-036-0-00-011-0

(76)

CURVE DATA (A)	CURVE DATA (B)	CURVE DATA (C)
R = 924.93'	R = 1500.00'	R = 1492.00'
Δ = 7°49'56"	Δ = 7°11'41"	Δ = 7°08'43"
L = 126.44'	L = 188.36'	L = 186.06'
T = 63.32'	T = 94.30'	T = 93.15'
C = 126.34'	C = 188.24'	C = 185.94'
N63°49'01"E	N64°08'08"E	N64°09'37"E

EX. SANITARY EASEMENT OVERLAPS
PARCEL 76WD BY 0.0011 ACRES AND
PARCEL 76T BY 0.0004 ACRES.

EX. SANITARY EASEMENT OVERLAPS
PARCEL 5WD BY 0.0075 ACRES AND
PARCEL 56T BY 0.0033 ACRES.

PPN 11-A-036-0-00-001-0

(5)

CURVE DATA (D)
R = 924.93'
Δ = 8°32'34"
L = 137.91'
T = 69.08'
C = 137.78'
N55°37'46"E

© SURVEY CURVE DATA
P.C. STA. 55+15.50
P.T. STA. 58+93.28
R = 954.93'
Δ = 22°40'00"
A = 377.78'
T = 191.39'
C = 375.32'
CHBRG = S56°23'59"W
D_c = 06°00'00"

PPN 11-B-031-0-00-032-0

P.C. © SURVEY
STA. 60+75.99
61+00

© SURVEY CURVE DATA
P.C. STA. 60+75.99
P.T. STA. 63+48.91
R = 954.93'
Δ = 16°22'30"
A = 272.92'
T = 137.39'
C = 271.99'
CHBRG = S59°32'44"W
D_c = 06°00'00"

PPN 11-B-031-0-00-032-0

PPN 11-B-031-0-00-002-0

MATCH LINE STA. 58+00.00
SEE SHEET 21

MATCH LINE STA. 63+39.40
SEE SHEET 25

U.S. ROUTE 20

REV	DATE	DESCRIPTION

PLAN COMPLETED:

23/87

377
441

H:\1998\96404\DWG\OUTSH2.DWG

FEDERAL PROJECT NO.

PD NO. 20343

RIGHT OF WAY PLAN U.S. 20
STA. 58+00.00 TO STA. 63+39.40

LAK - 20 - 18.72