



PART OF LOT 7, TRACT 2
 PART OF LOTS 5 THRU 13, TRACT 1
 PAINESVILLE, TOWNSHIP
 LAKE COUNTY, OHIO

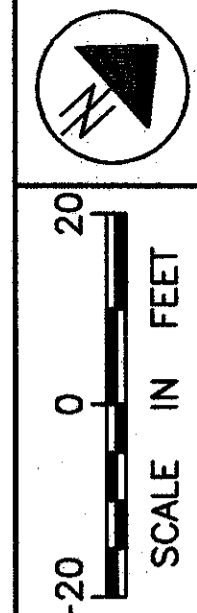

MATCH LINE STA. 63+39.40
 SEE SHEET 22

MATCH LINE STA. 68+30.58
 SEE SHEET 26

PPN 11-A-036-0-00-001-0
 VACANT LAND

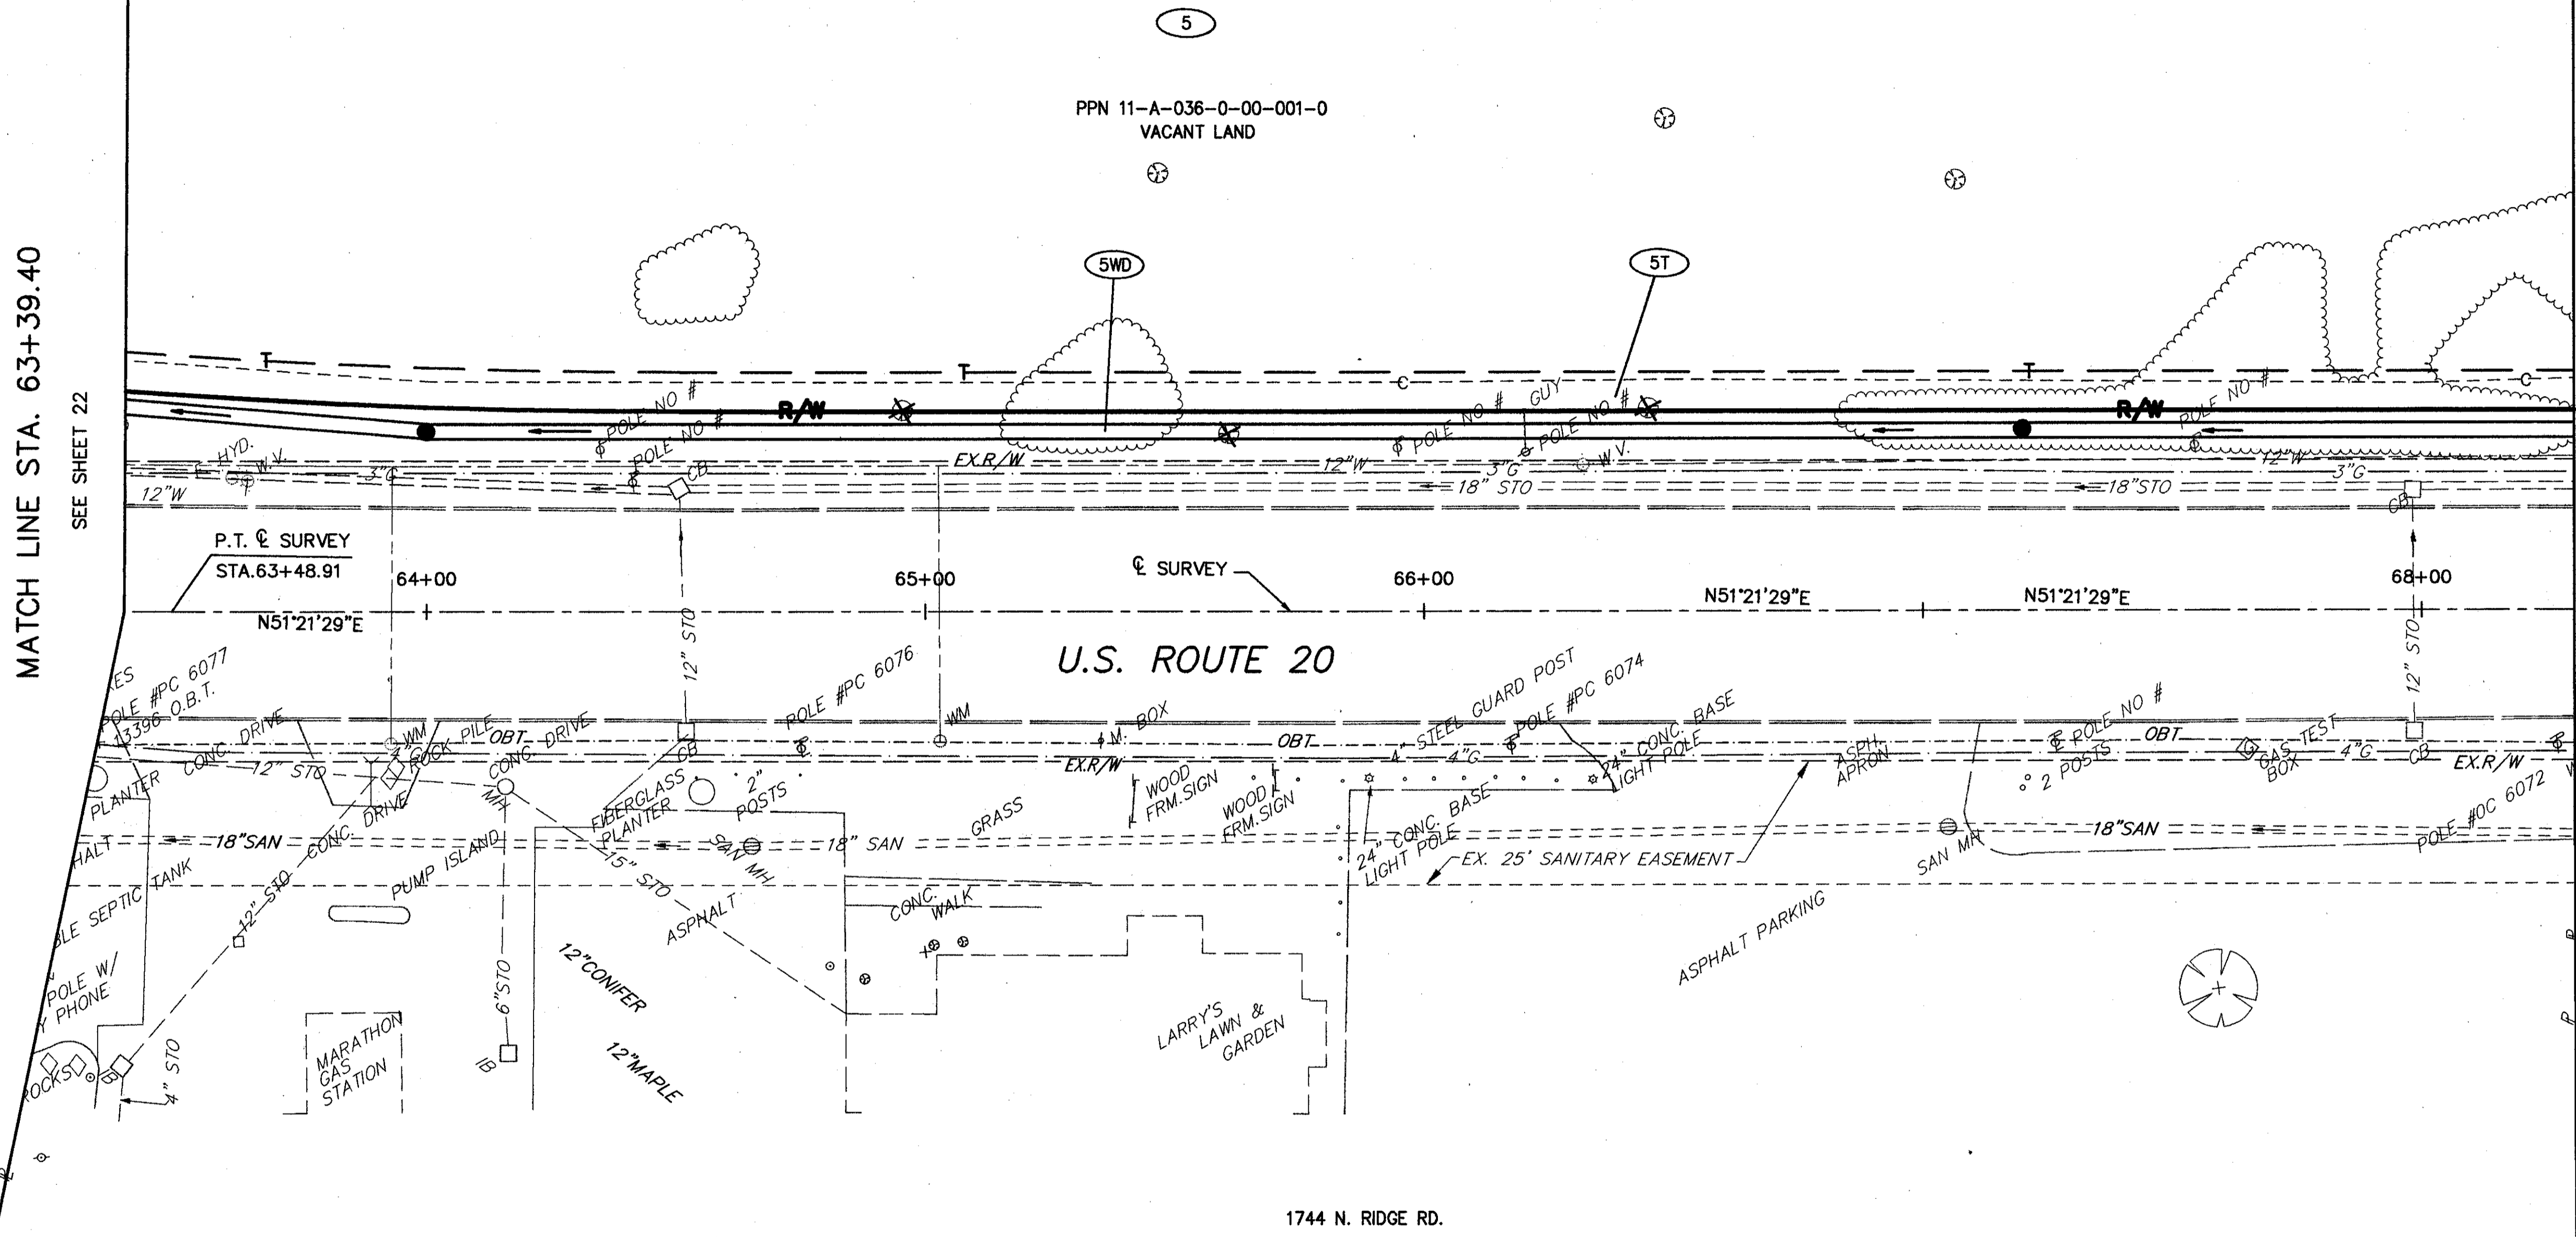

STRUCTURE KEY

- RESIDENTIAL
- COMMERCIAL

| REV | DATE | DESCRIPTION |
|-----------------|------|-------------|
| | | |
| | | |
| PLAN COMPLETED: | | |

FEDERAL PROJECT NO. 20343
 STATE PROJECT NO. 20343
 RIGHT OF WAY PLAN U.S. 20
 STA. 63+39.40 TO STA. 68+30.58

LAK - 20 - 18.72

24/87
 378
 441

H:\1998\98404.DWG\OUTPLAN1.DWG