


**PART OF LOT 7, TRACT 2
PART OF LOTS 5 THRU 13, TRACT 1
PAINESVILLE, TOWNSHIP
LAKE COUNTY, OHIO**

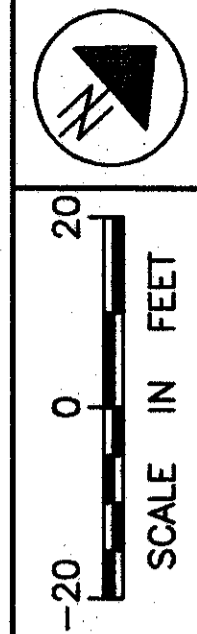

MATCH LINE STA. 63+39.40
SEE SHEET 23


MATCH LINE STA. 68+30.58
SEE SHEET 27

CURVE DATA (A)
R = 1492.00'
Δ = 9°13'47"
L = 240.34'
T = 120.43'
C = 240.09'
N55°58'22"E

CURVE DATA (B)
R = 1500.00'
Δ = 9°10'49"
L = 240.33'
T = 120.43'
C = 240.08'
N55°56'53"E

PPN 11-A-036-0-00-001-0

PPN 11-B-031-0-00-001-0

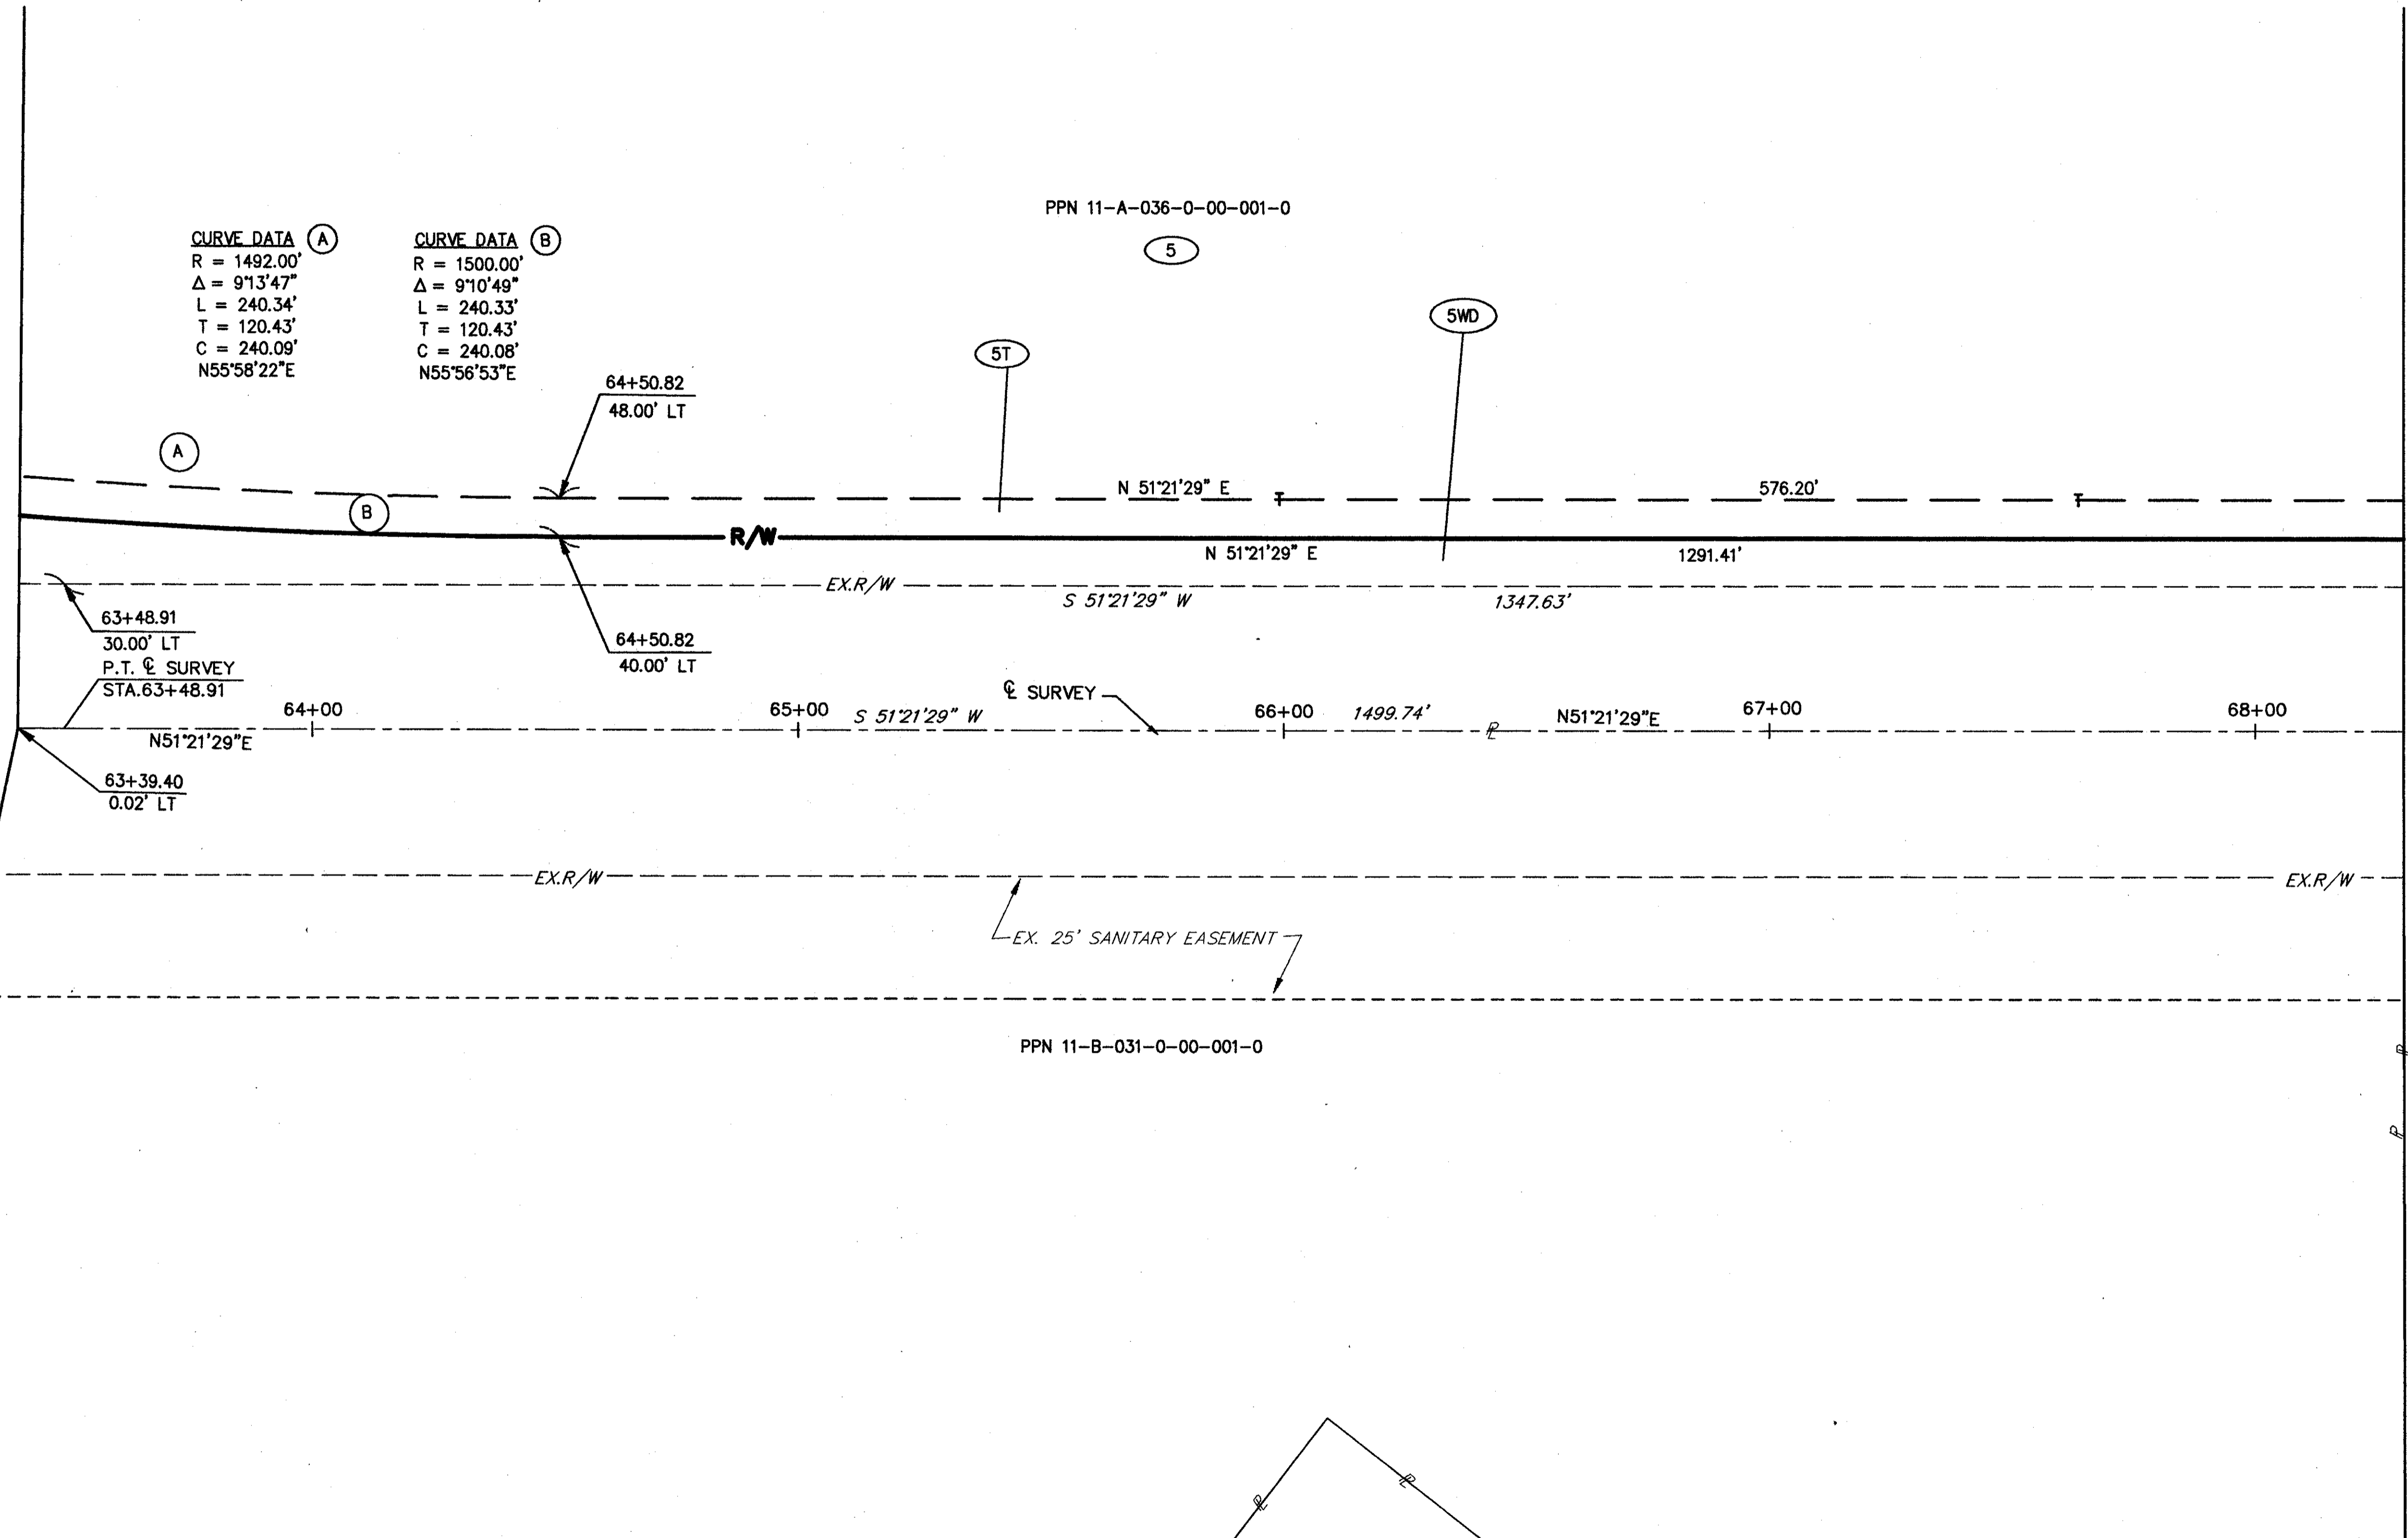

FEDERAL PROJECT NO.

20343

RIGHT OF WAY PLAN U.S. 20
STA. 63+39.40 TO STA. 68+30.58

LAK - 20 - 18.72

REV	DATE	DESCRIPTION

PLAN COMPLETED:

25/87

379
441

H:\1998\98404.DWG\OUTSHT.DWG