


PART OF LOT 7, TRACT 2  
PART OF LOTS 5 THRU 13, TRACT 1  
PAINESVILLE, TOWNSHIP  
LAKE COUNTY, OHIO

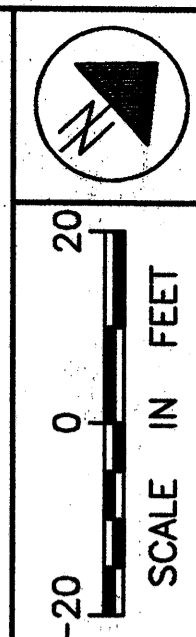

FEDERAL PROJECT NO. 20343


RIGHT OF WAY PLAN U.S. 20  
STA. 68+30.58 TO STA. 74+00.00

LAK - 20 - 18.72

27/87  
381  
441

MATCH LINE STA. 68+30.58  
SEE SHEET 25

MATCH LINE STA. 74+00.00  
SEE SHEET 29

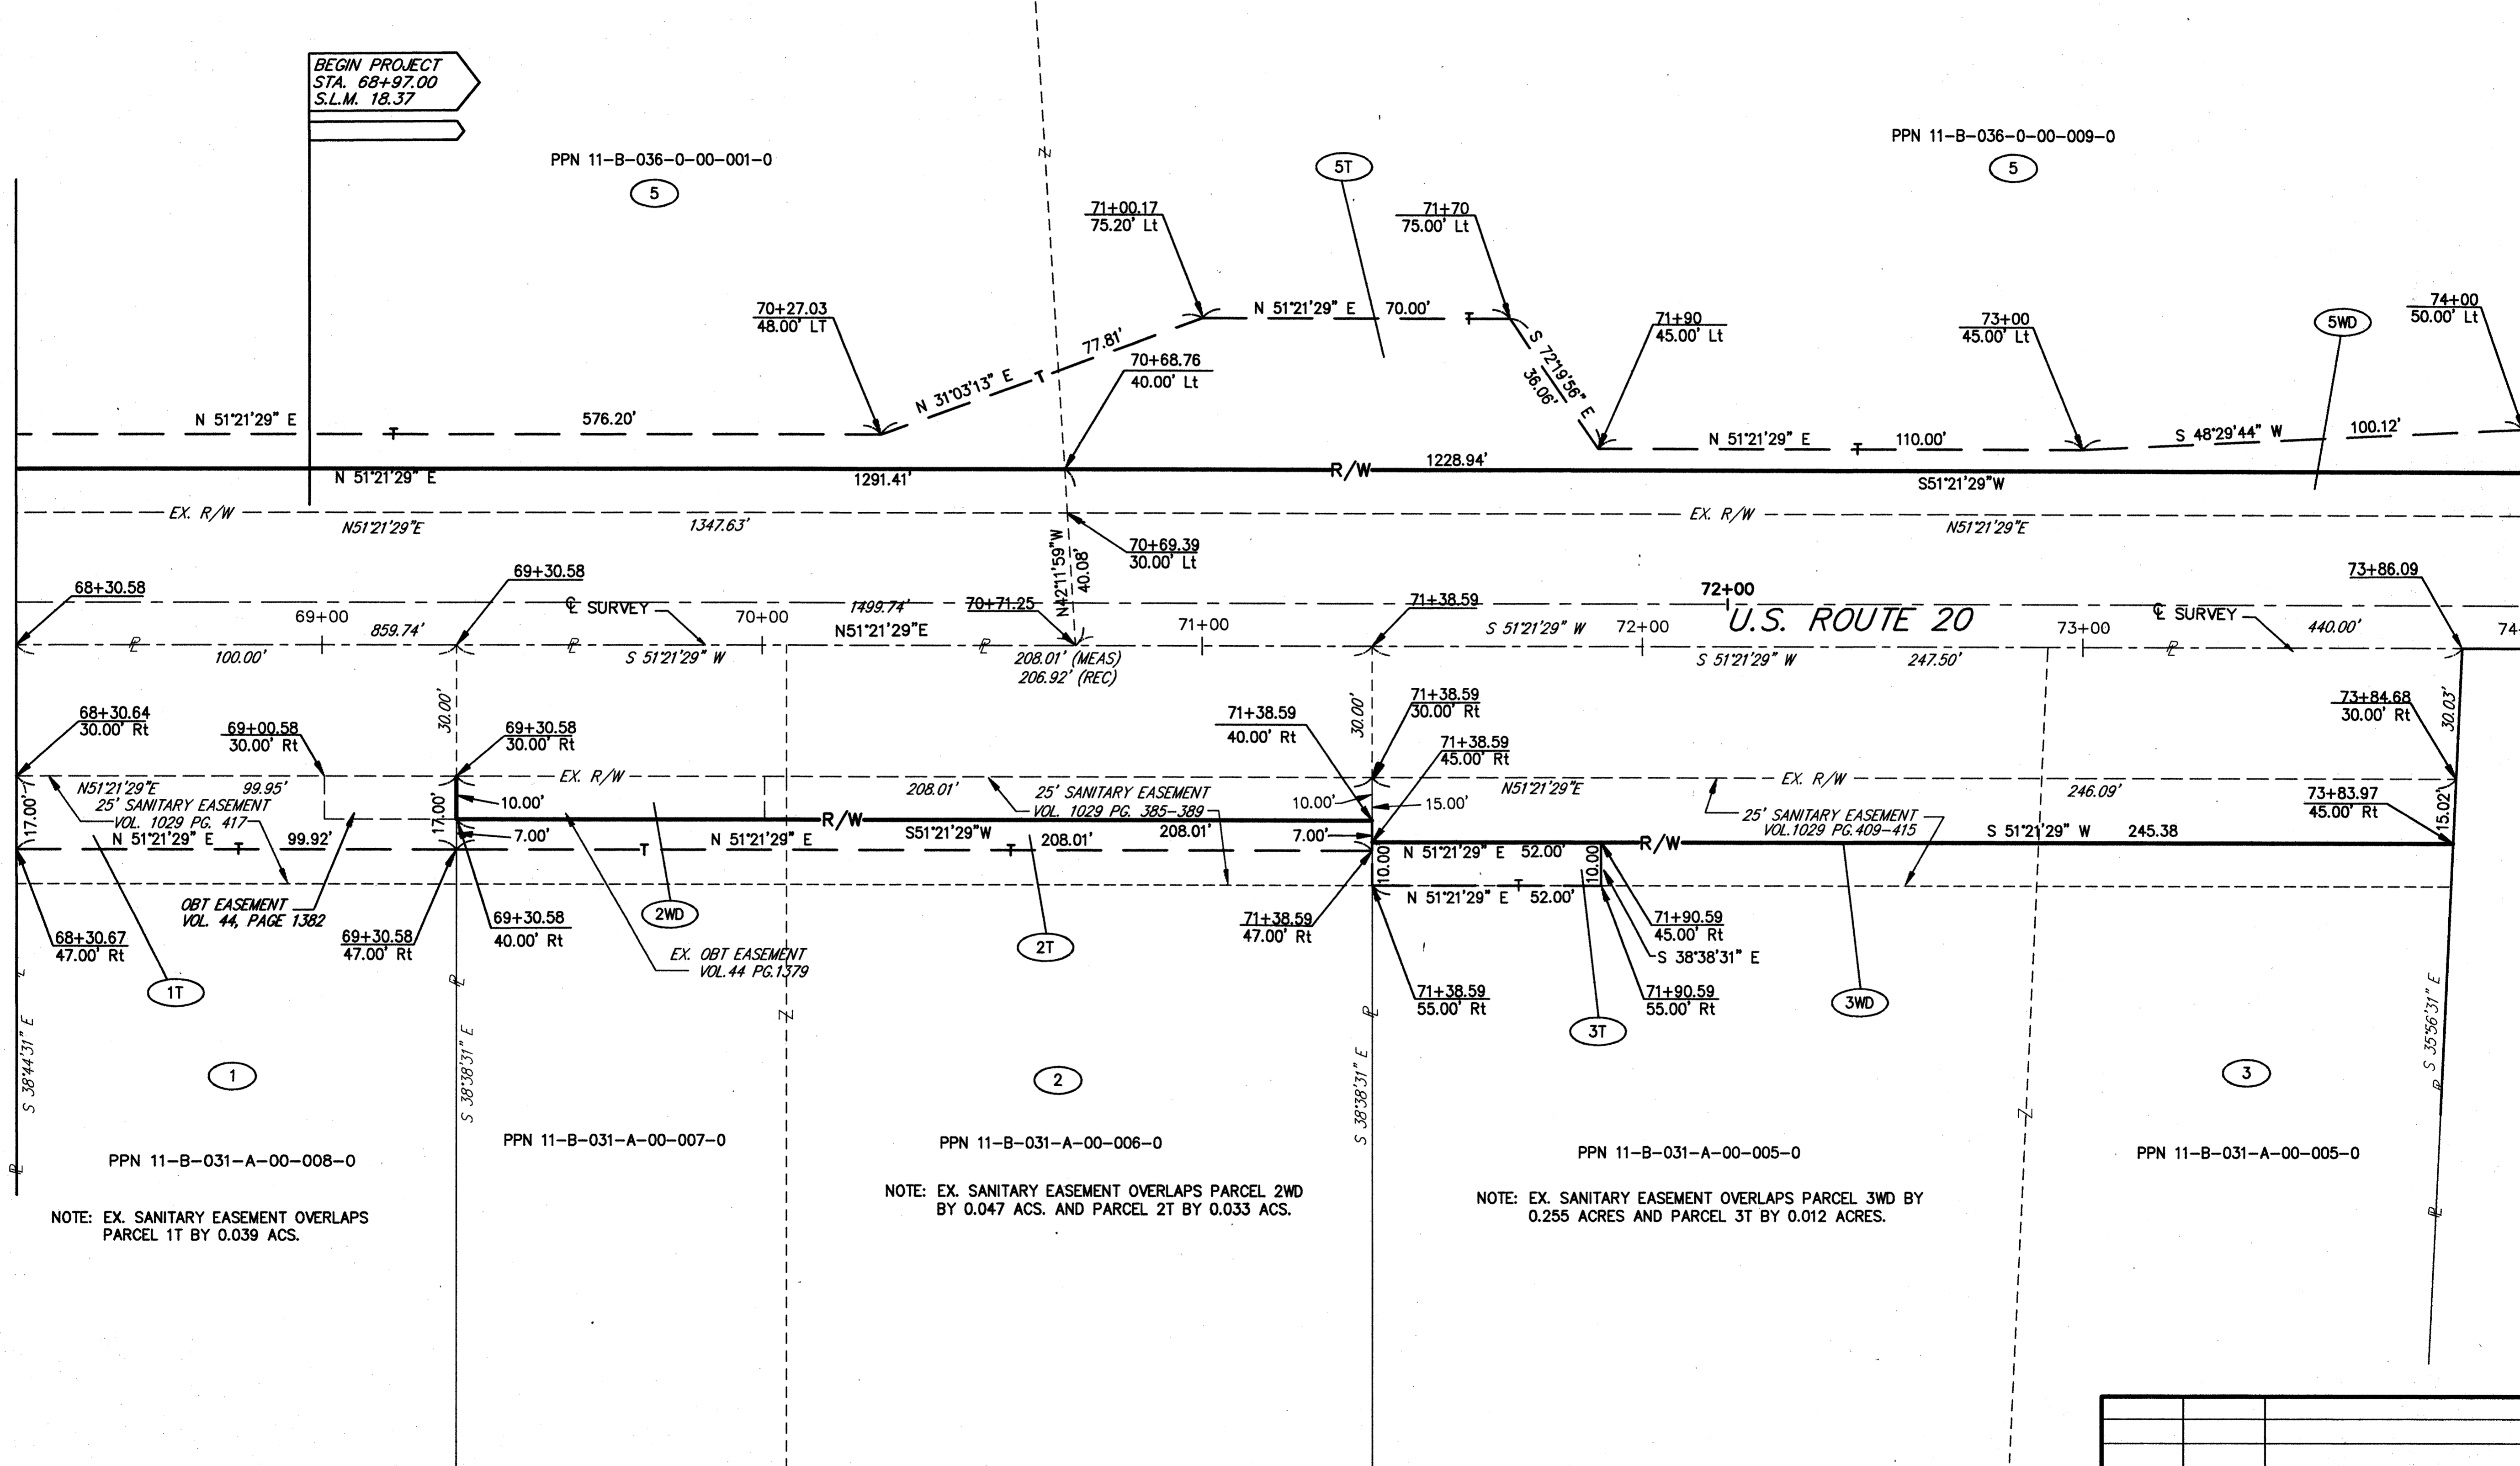

NOTE: EX. SANITARY EASEMENT OVERLAPS PARCEL 1T BY 0.039 ACS.

NOTE: EX. SANITARY EASEMENT OVERLAPS PARCEL 2T BY 0.047 ACS. AND PARCEL 2T BY 0.033 ACS.

NOTE: EX. SANITARY EASEMENT OVERLAPS PARCEL 3WD BY 0.255 ACRES AND PARCEL 3T BY 0.012 ACRES.

1	7/01	REVISED PARCEL 3WD & 3T
REV	DATE	DESCRIPTION
PLAN COMPLETED:		

H:\1998\98404.DWG\HRWSH.DWG