

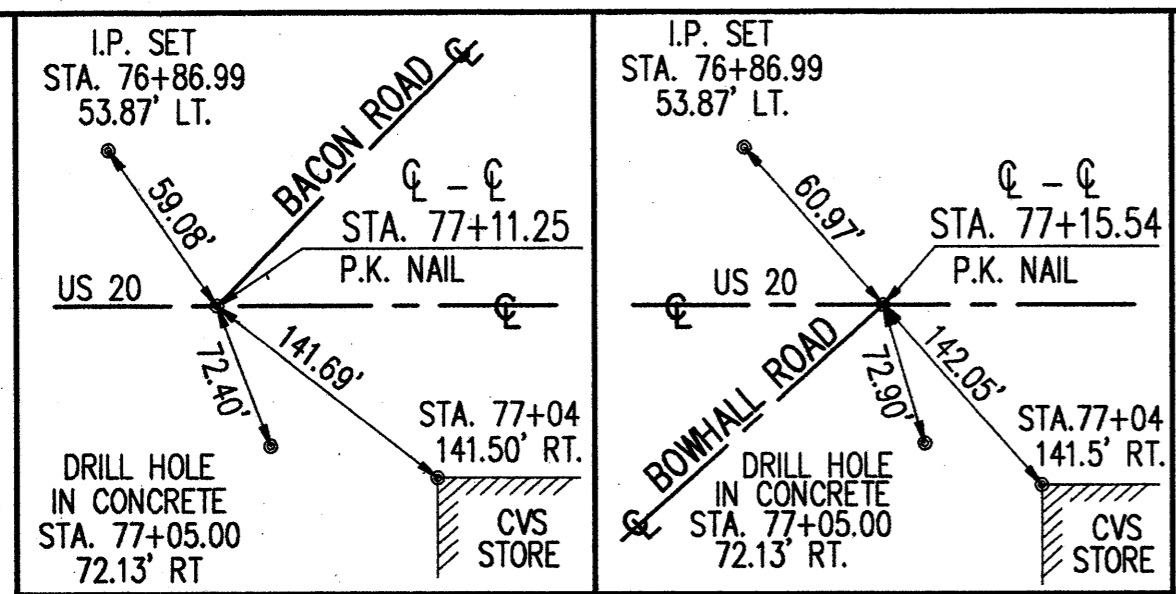


**PART OF LOT 7, TRACT 2
PART OF LOTS 5 THRU 13, TRACT 1
PAINESVILLE, TOWNSHIP
LAKE COUNTY, OHIO**

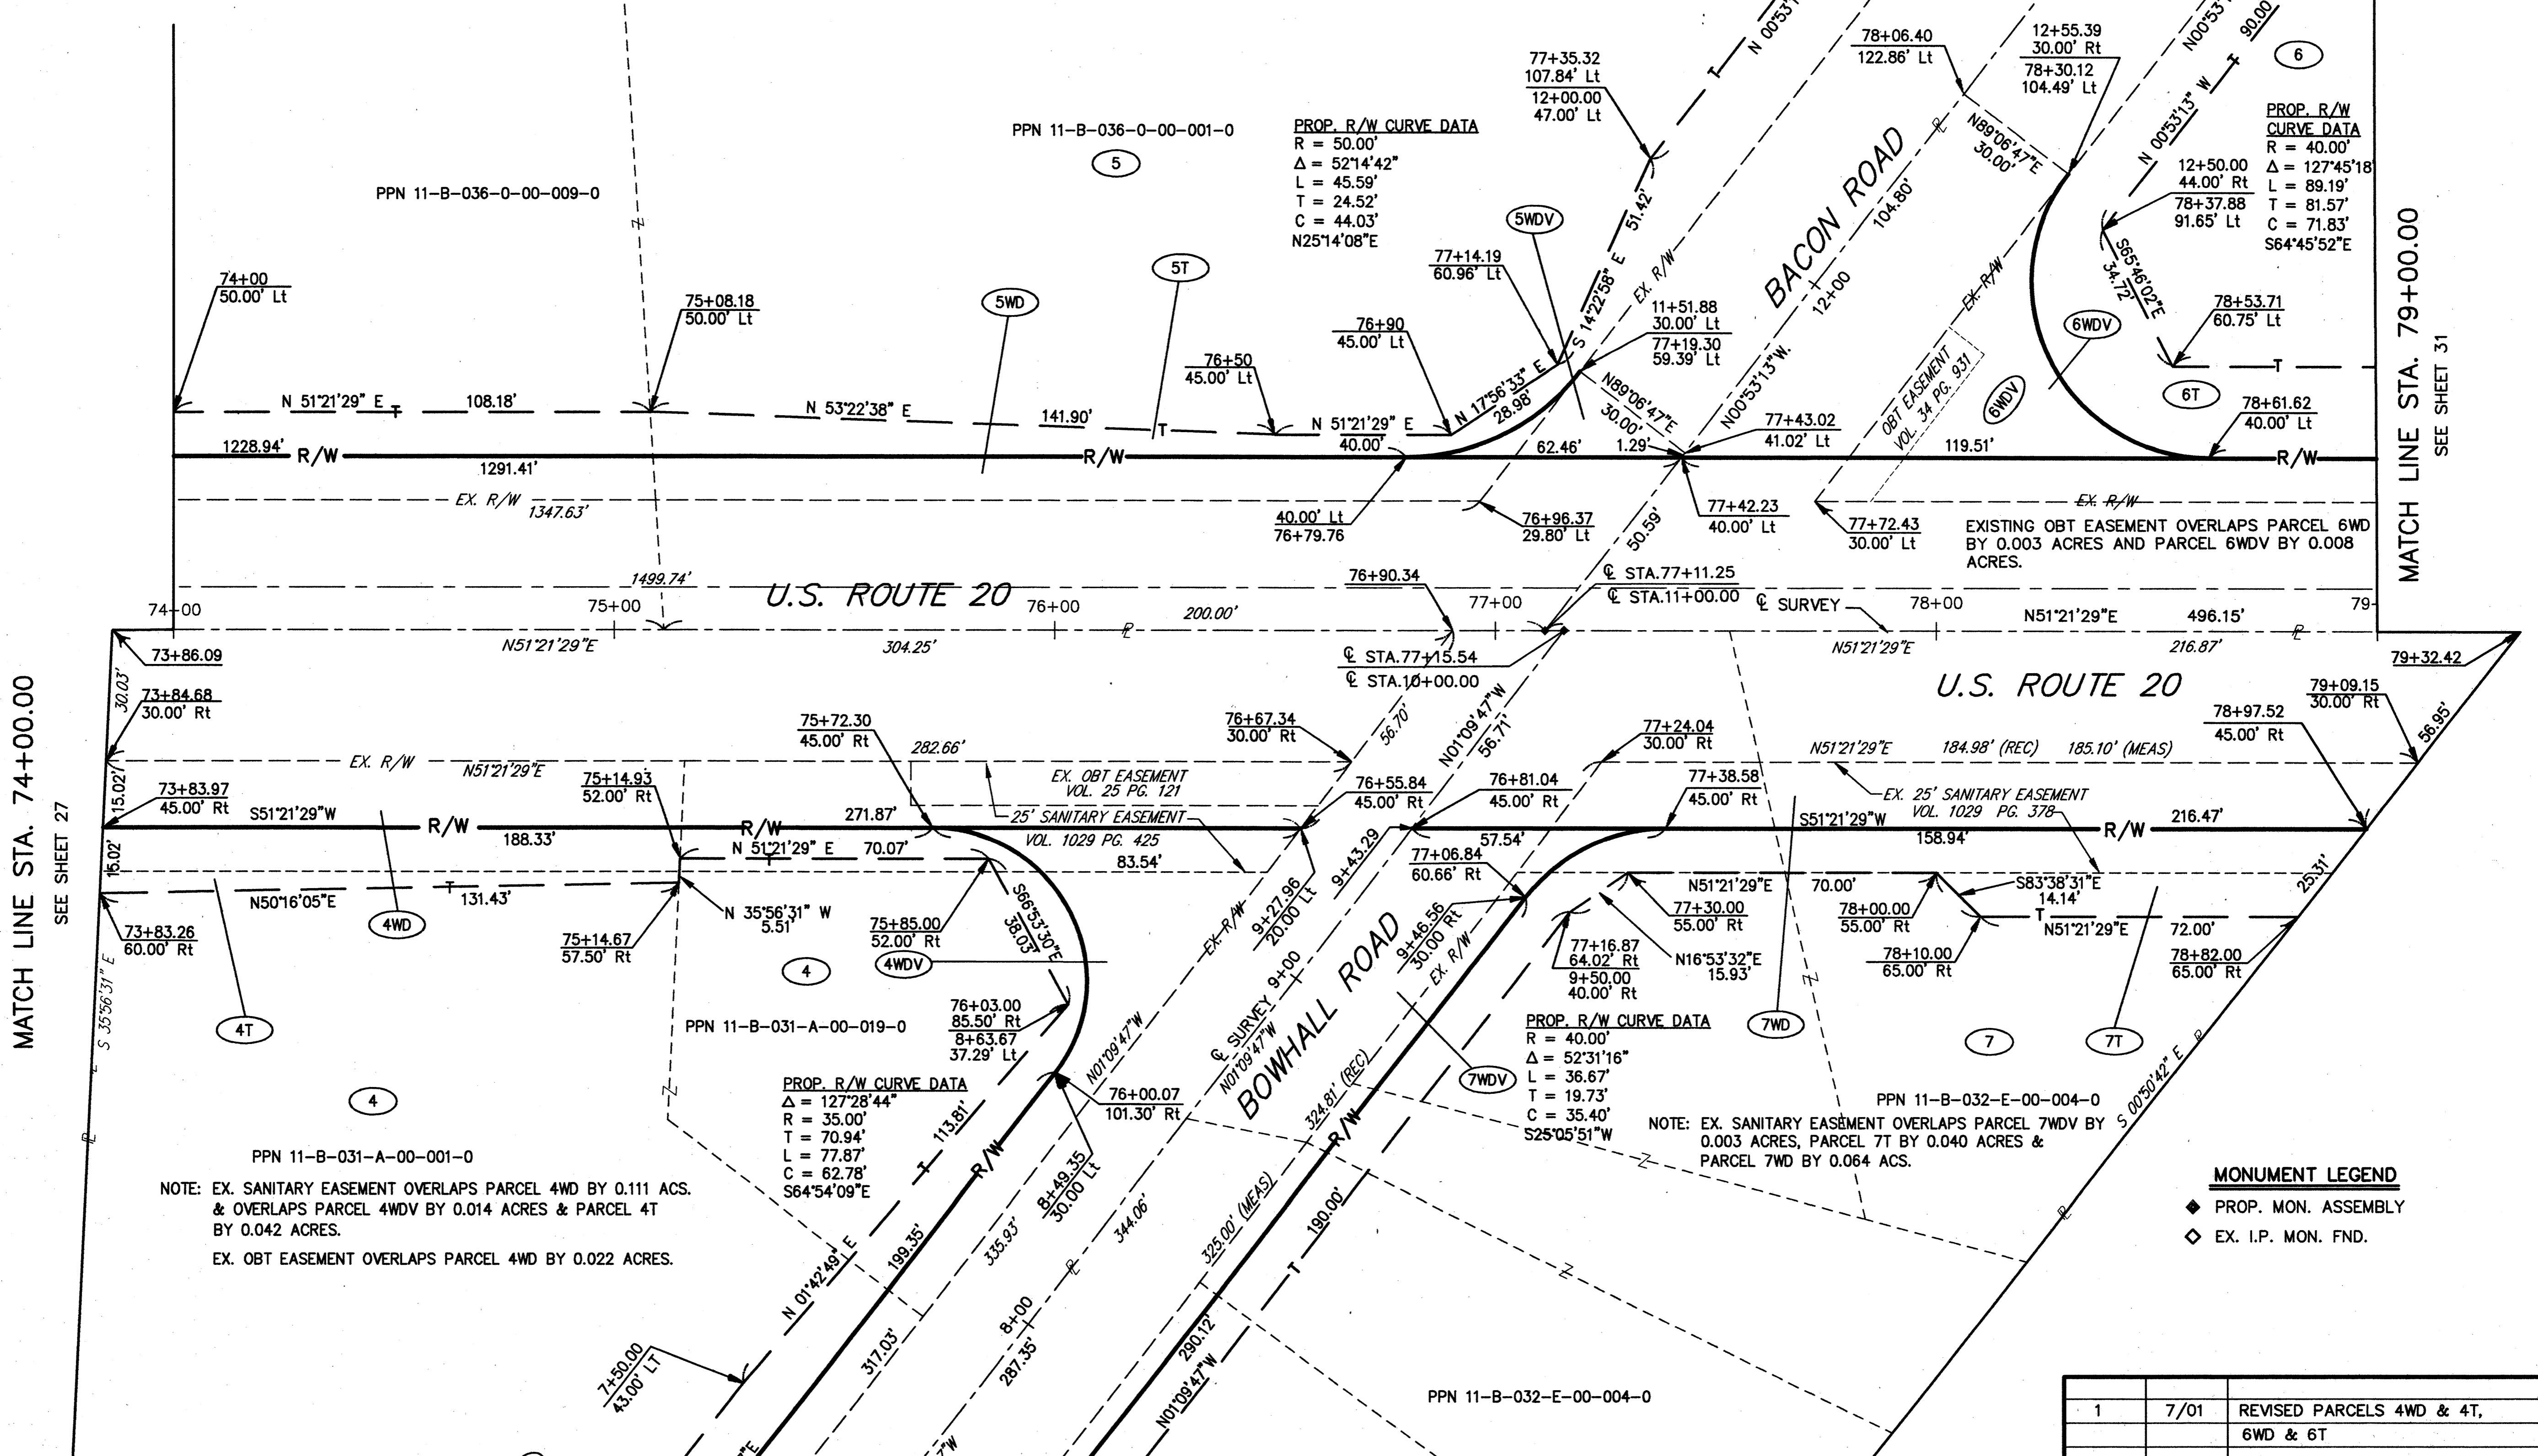

SEE SHEET 43

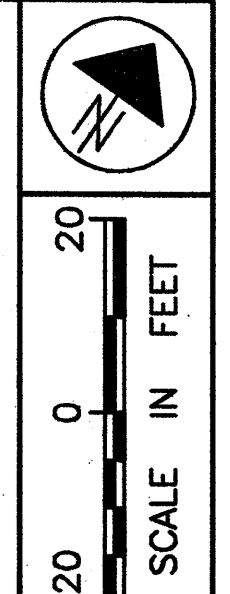

MATCH LINE STA. 74+00.00
SEE SHEET 27

MATCH LINE STA. 79+00.00
SEE SHEET 31

NOTE: EX. SANITARY EASEMENT OVERLAPS PARCEL 4WD BY 0.111 ACS. & OVERLAPS PARCEL 4WDV BY 0.014 ACRES & PARCEL 4T BY 0.042 ACRES.
EX. OBT EASEMENT OVERLAPS PARCEL 4WD BY 0.022 ACRES.

NOTE: EX. SANITARY EASEMENT OVERLAPS PARCEL 7WDV BY 0.003 ACRES, PARCEL 7T BY 0.040 ACRES & PARCEL 7WD BY 0.064 ACS.

MONUMENT LEGEND
◆ PROP. MON. ASSEMBLY
◇ EX. I.P. MON. FND.

| | | |
|-----------------|------|------------------------------------|
| 1 | 7/01 | REVISED PARCELS 4WD & 4T, 6WD & 6T |
| REV | DATE | DESCRIPTION |
| PLAN COMPLETED: | | |

FEDERAL PROJECT NO.
20343

RIGHT OF WAY PLAN U.S. 20
STA. 74+00.00 TO STA. 79+00.00

LAK - 20 - 18.72

29/87
383
441

H:\1998\98404\DWG\HRWSH2.DWG