

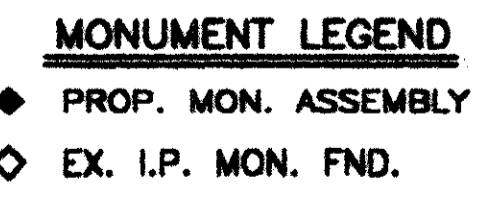


PART OF LOT 7, TRACT 2
 PART OF LOTS 5 THRU 13, TRACT 1
 PAINESVILLE, TOWNSHIP
 LAKE COUNTY, OHIO

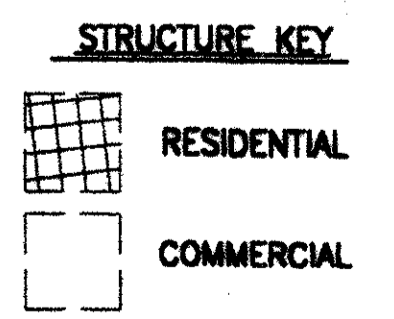

MATCH LINE STA. 79+00.00
 SEE SHEET 28

MATCH LINE STA. 82+54.20
 SEE SHEET 32

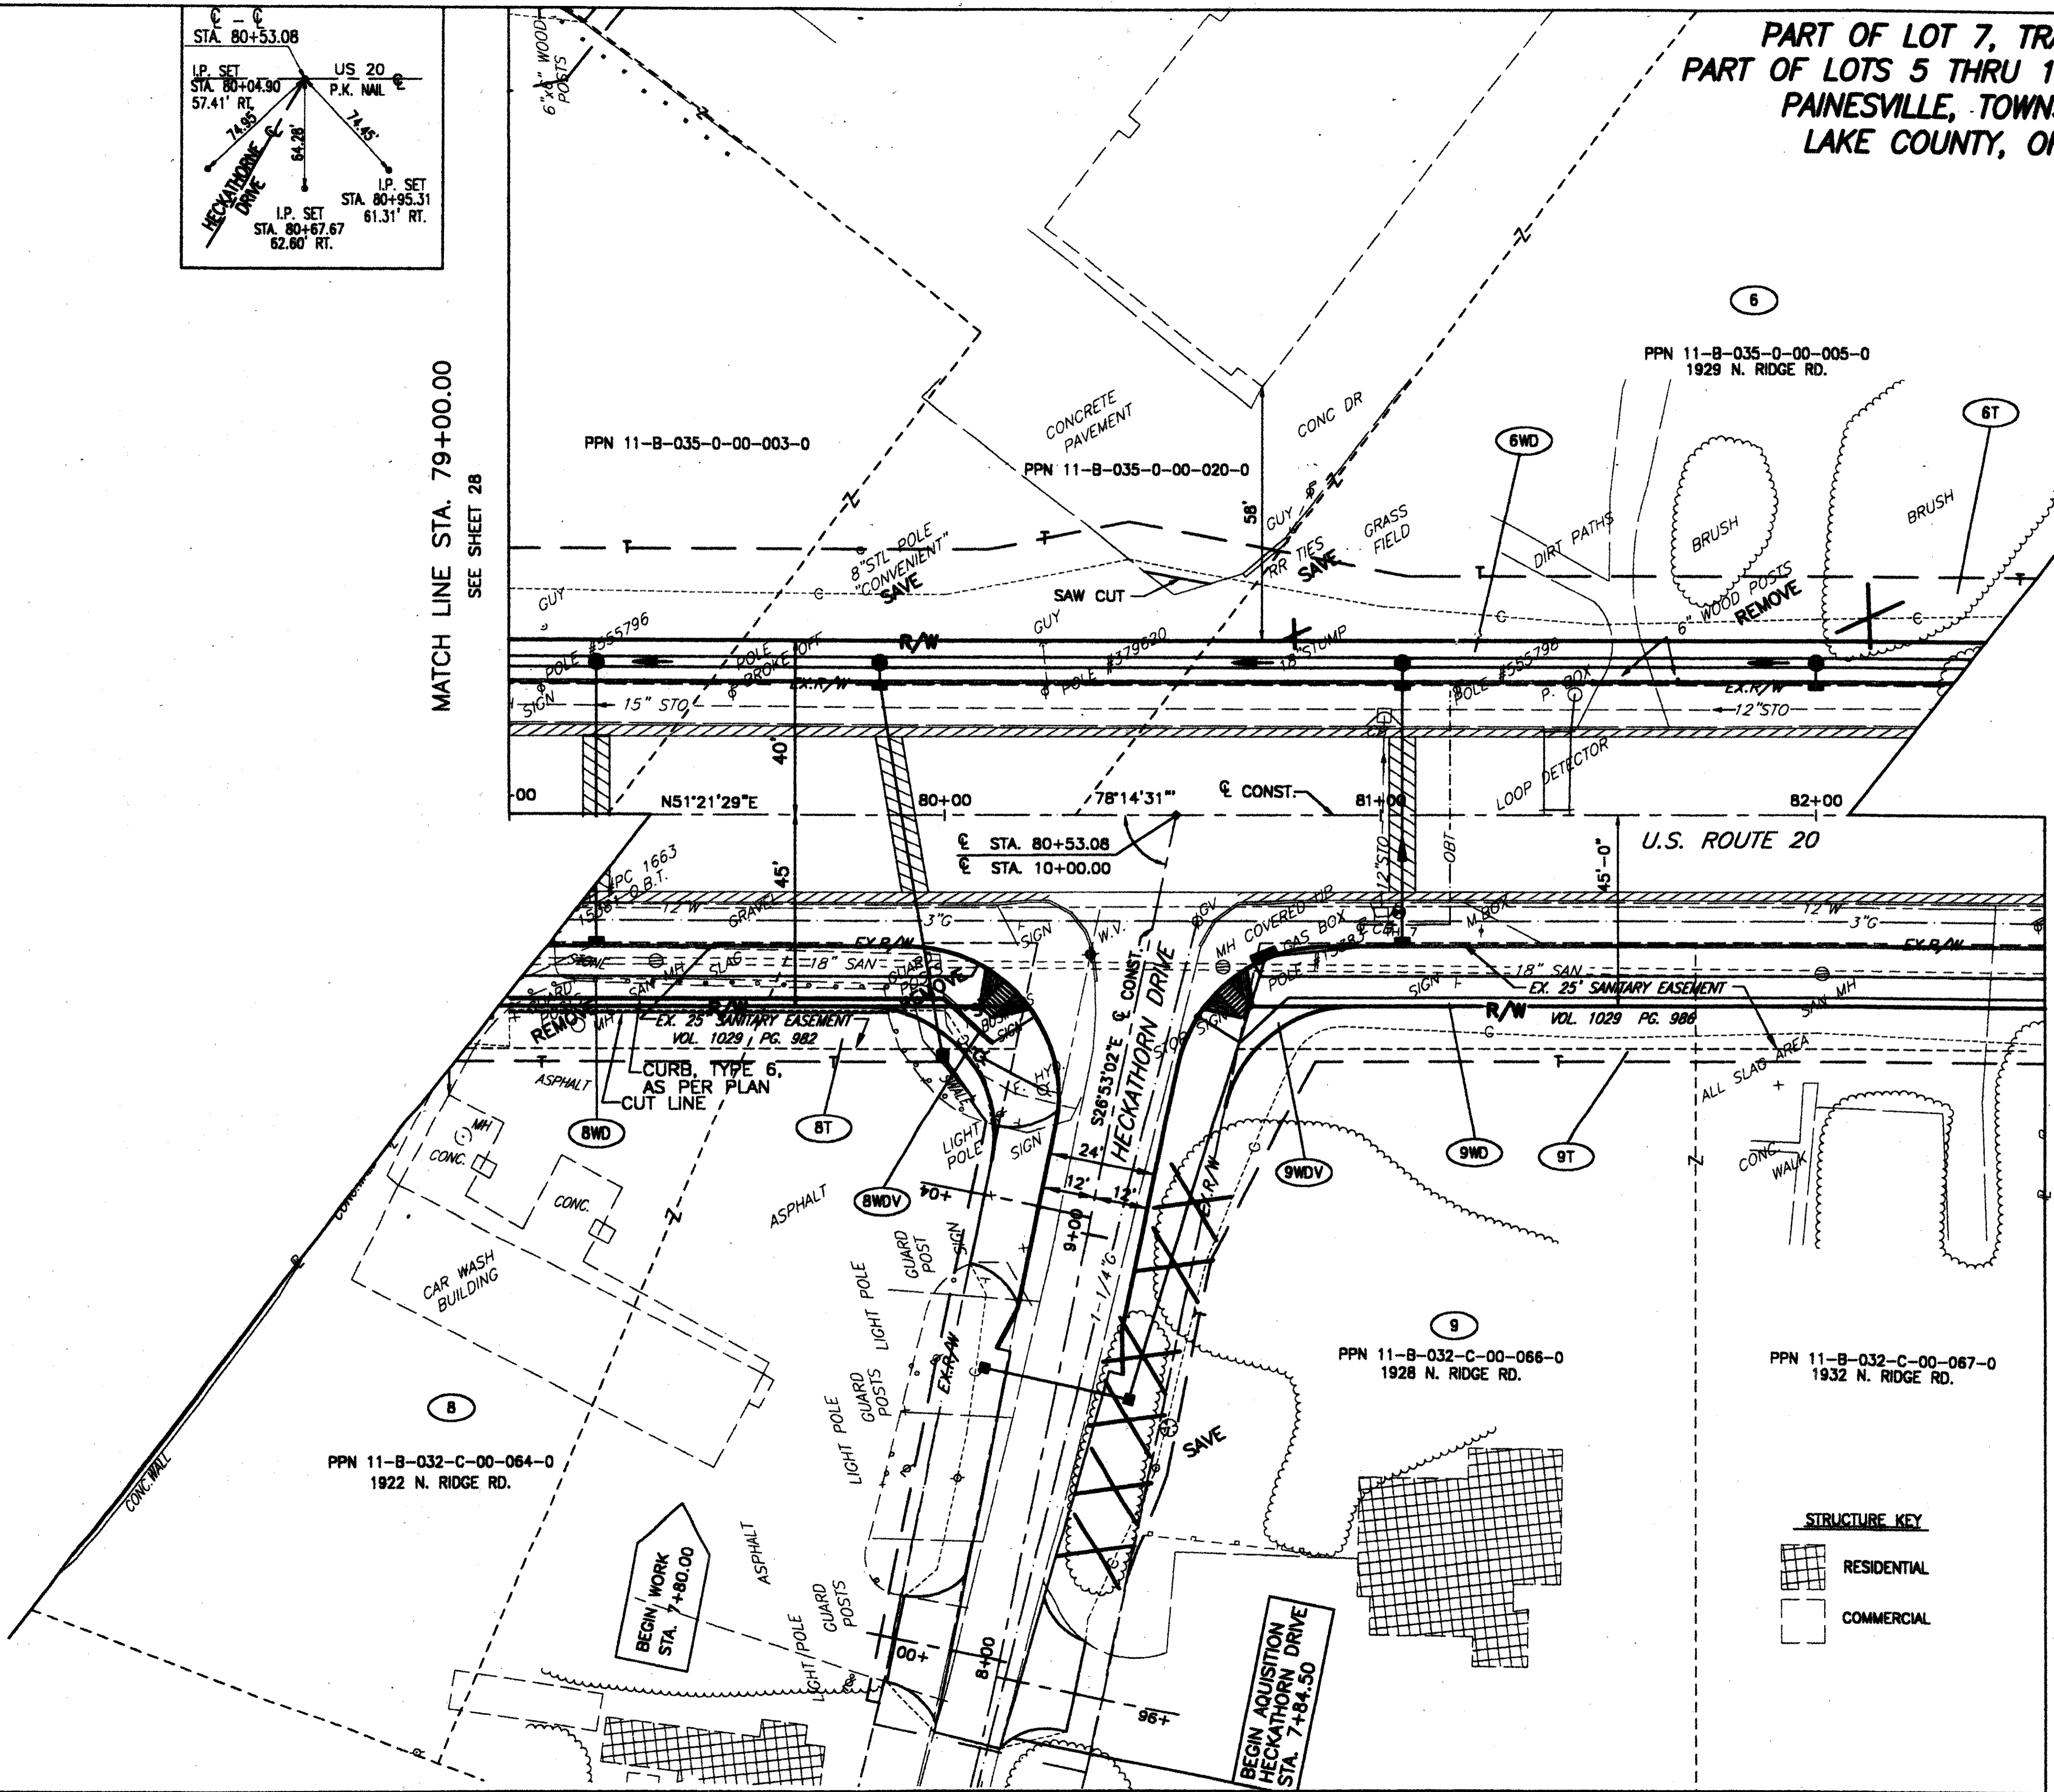

| REV | DATE | DESCRIPTION |
|-----------------|-------|--------------------------|
| 2 | 10/02 | REVISED PPN FOR PARCEL 6 |
| 1 | 7/01 | REVISED PARCEL 6WD & 6T |
| PLAN COMPLETED: | | |

FEDERAL PROJECT NO. 20343
 RIGHT OF WAY PLAN U.S. 20
 STA. 79+00.00 TO STA. 82+54.20
 LAK - 20 - 18.72
 30/87
 384
 441

H:\1998\98404.DWG\HRWPLAN3.DWG