



PART OF LOT 7, TRACT 2  
PART OF LOTS 5 THRU 13, TRACT 1  
PAINESVILLE, TOWNSHIP  
LAKE COUNTY, OHIO

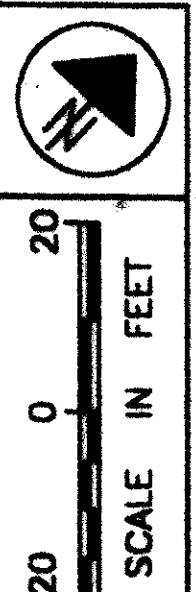

MATCH LINE STA. 79+00.00  
SEE SHEET 29

MATCH LINE STA. 82+54.20  
SEE SHEET 33

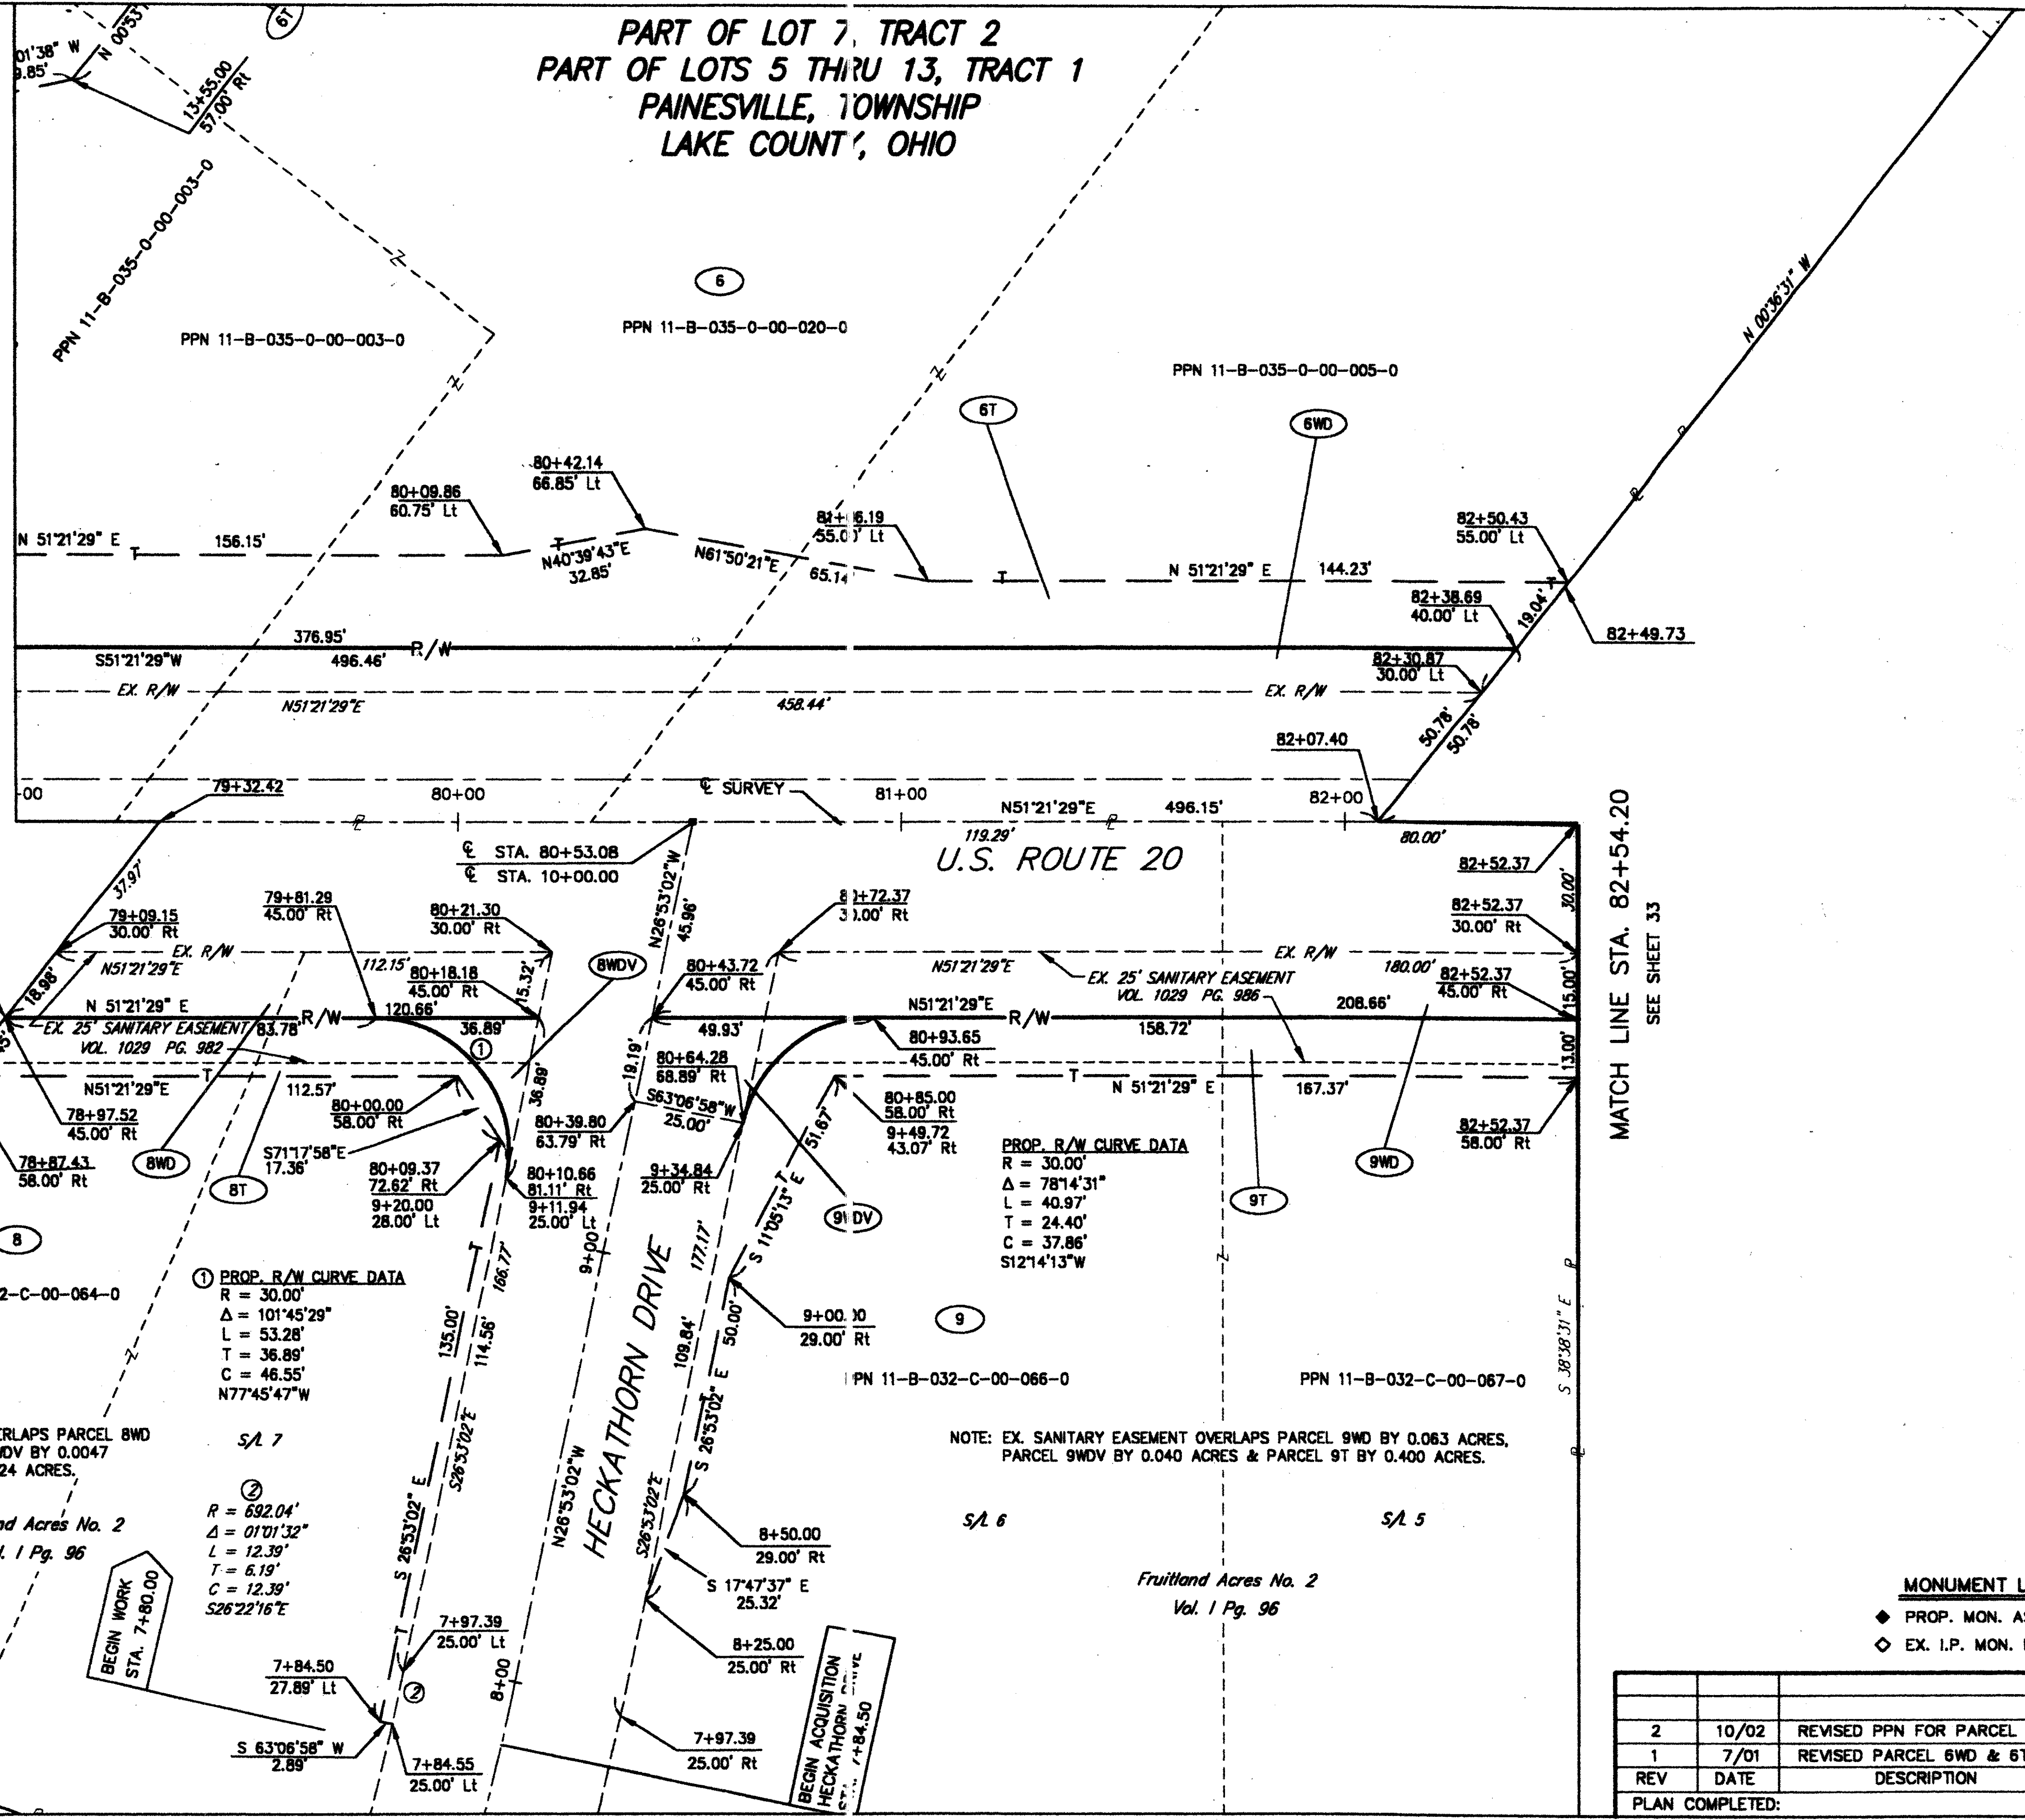

U.S. ROUTE 20

HECKATHORN DRIVE

PROP. R/W CURVE DATA  
R = 30.00'  
Δ = 78°14'31"  
L = 40.97'  
T = 24.40'  
C = 37.86'  
S121°4'13"W

① PROP. R/W CURVE DATA  
R = 30.00'  
Δ = 101°45'29"  
L = 53.28'  
T = 36.89'  
C = 46.55'  
N77°45'47"W

②  
R = 692.04'  
Δ = 01°01'32"  
L = 12.39'  
T = 6.19'  
C = 12.39'  
S26°22'16"E

NOTE: EX. SANITARY EASEMENT OVERLAPS PARCEL 8WD BY 0.040 ACRES, PARCEL 8WDV BY 0.0047 ACRES & PARCEL 8T BY 0.024 ACRES.

NOTE: EX. SANITARY EASEMENT OVERLAPS PARCEL 9WD BY 0.063 ACRES, PARCEL 9WDV BY 0.040 ACRES & PARCEL 9T BY 0.400 ACRES.

MONUMENT LEGEND  
◆ PROP. MON. ASSEMBLY  
◇ EX. I.P. MON. FND.

REV	DATE	DESCRIPTION
2	10/02	REVISED PPN FOR PARCEL 6
1	7/01	REVISED PARCEL 6WD & 6T
PLAN COMPLETED:		

FEDERAL PROJECT NO. 20343

RIGHT OF WAY PLAN U.S. 20  
STA. 79+00.00 TO STA. 82+54.20

LAK - 20 - 18.72

31/87  
385/441