



**PART OF LOT 7, TRACT 2  
PART OF LOTS 5 THRU 13, TRACT 1  
PAINESVILLE, TOWNSHIP  
LAKE COUNTY, OHIO**

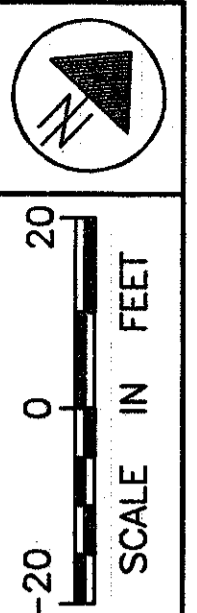


13  
PPN 11-B-035-0-00-004-0  
1983 N. RIDGE RD.

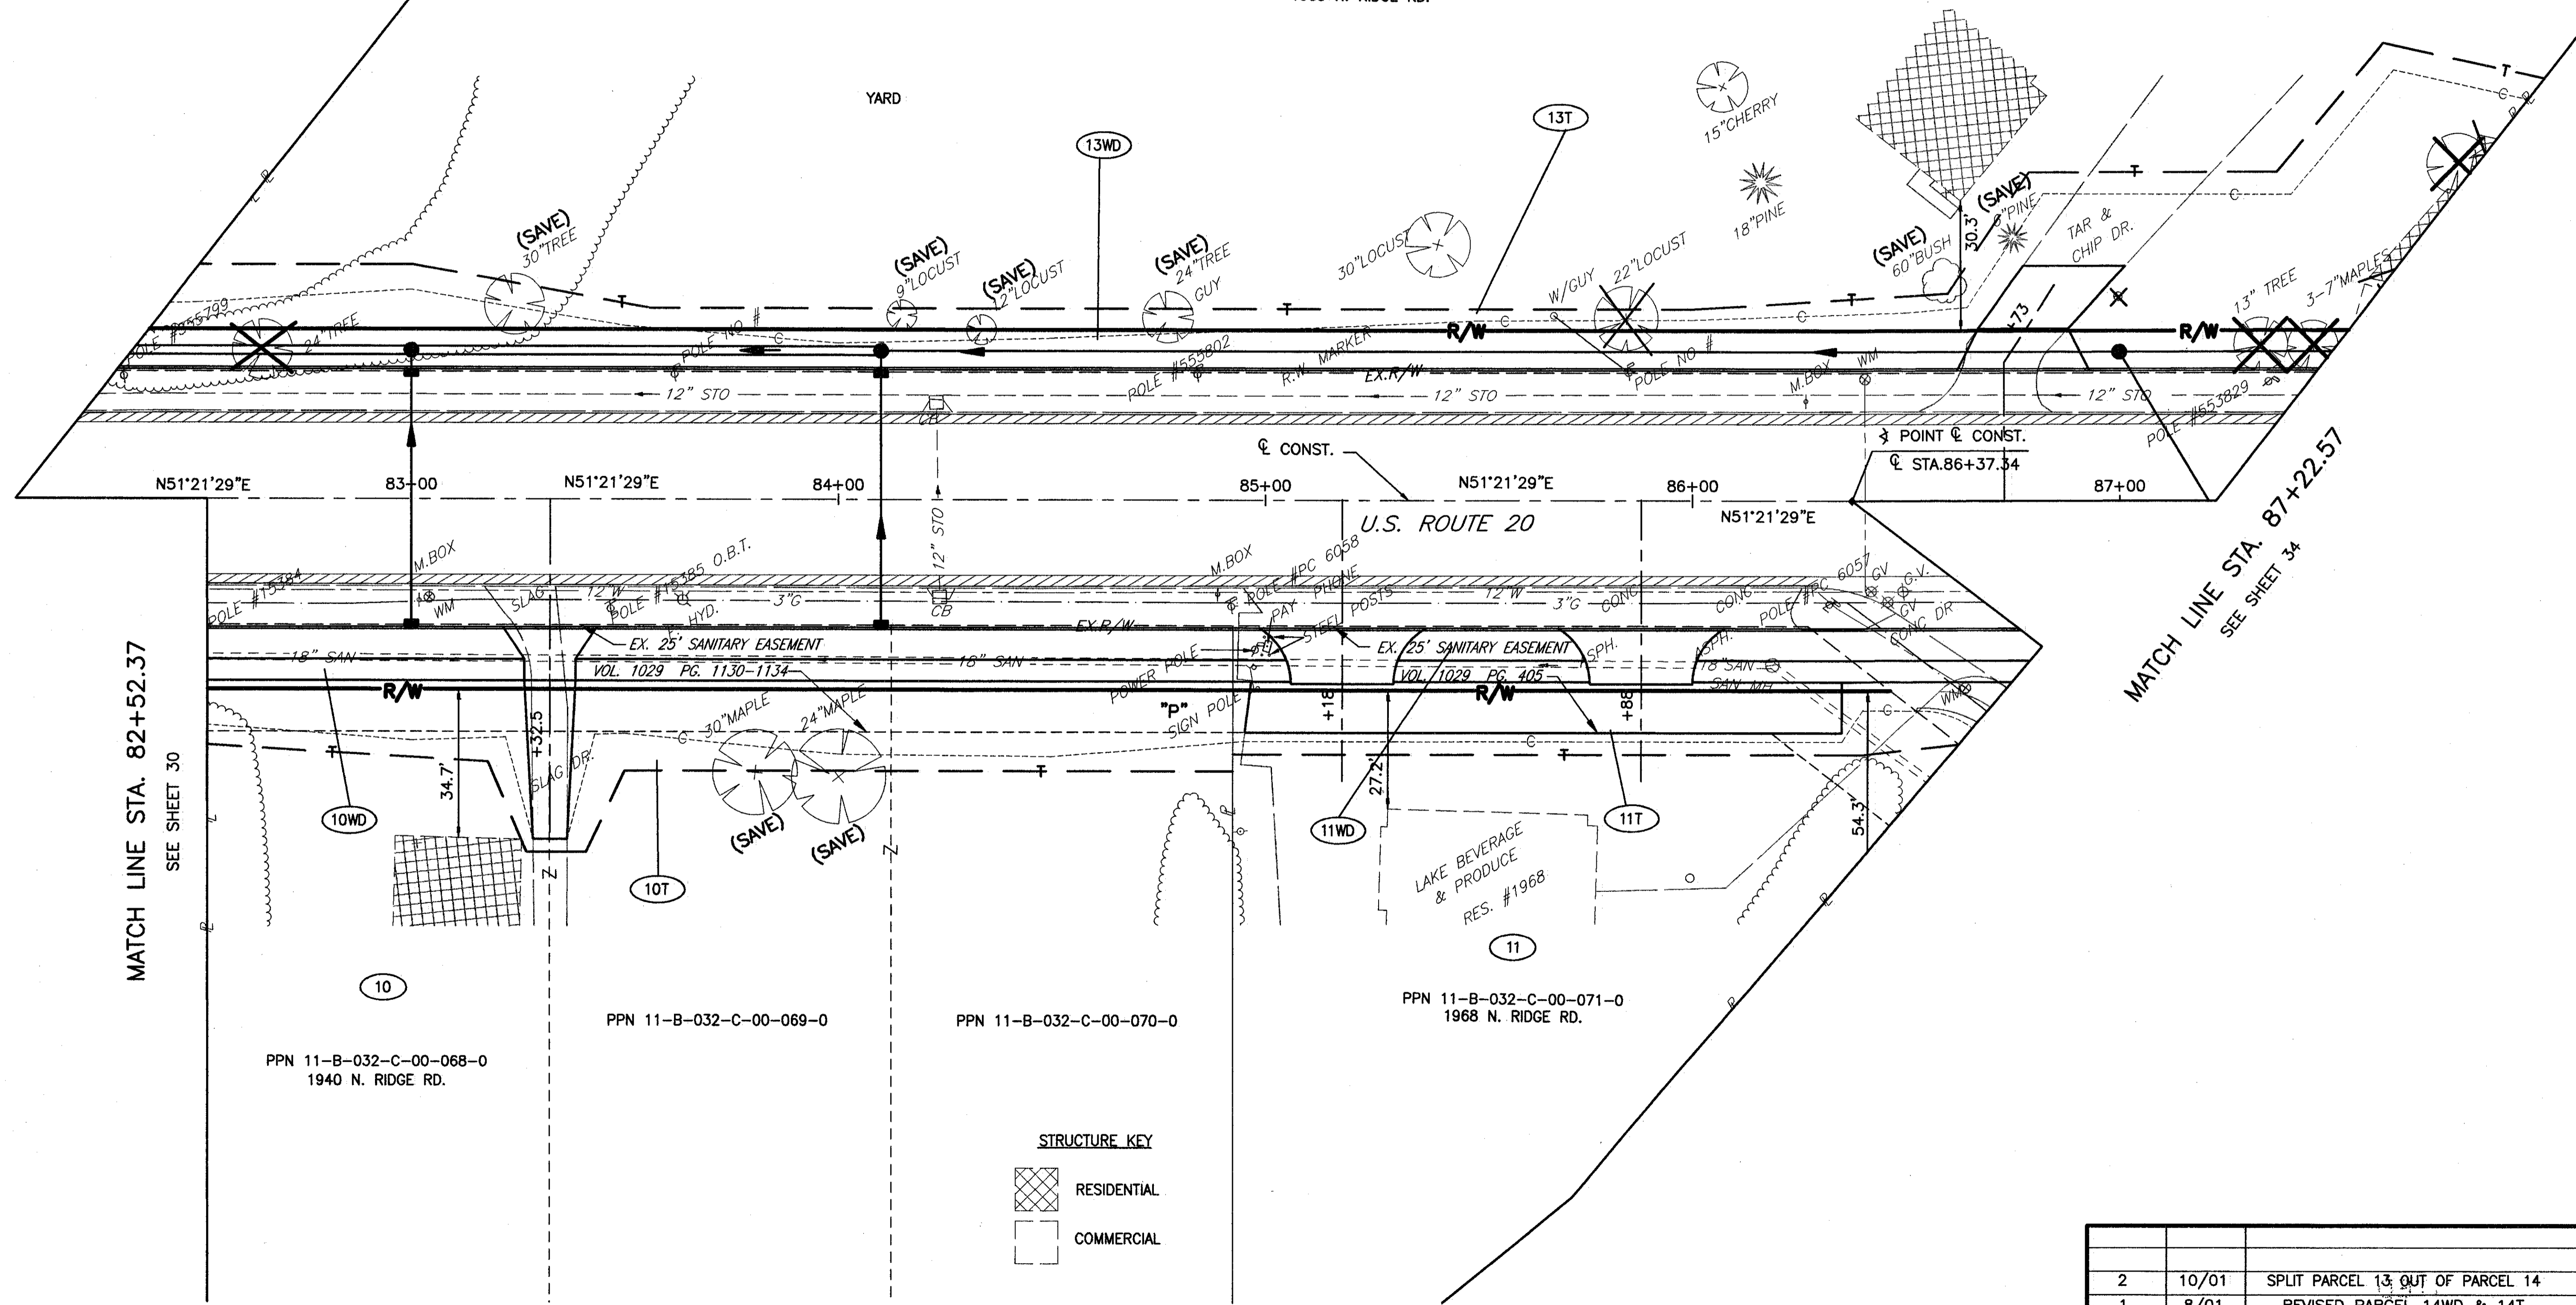

MATCH LINE STA. 82+52.37  
SEE SHEET 30

MATCH LINE STA. 87+22.57  
SEE SHEET 34

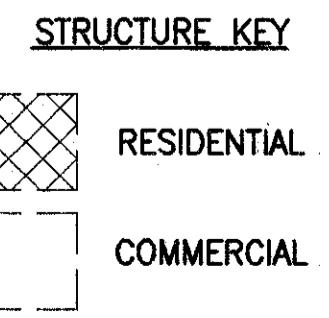

REV	DATE	DESCRIPTION
2	10/01	SPLIT PARCEL 13 OUT OF PARCEL 14
1	8/01	REVISED PARCEL 14WD & 14T

PLAN COMPLETED:

FEDERAL PROJECT NO. 20343  
RIGHT OF WAY PLAN U.S. 20 STA. 82+54.20 TO STA. 87+22.57  
LAK - 20 - 18.72  
32/87  
386  
441

H:\1998\98404.DWG\HRWPLAN4.DWG