
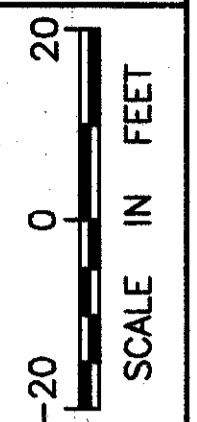


**PART OF LOT 7, TRACT 2
PART OF LOTS 5 THRU 13, TRACT 1
PAINESVILLE, TOWNSHIP
LAKE COUNTY, OHIO**

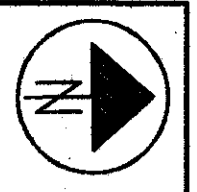

FEDERAL PROJECT NO.


PTD NO. 20343

RIGHT OF WAY PLAN BOWHALL RD.
STA. 3+00.00 TO STA. 6+55.94

LAK - 20 - 18.72

38/87

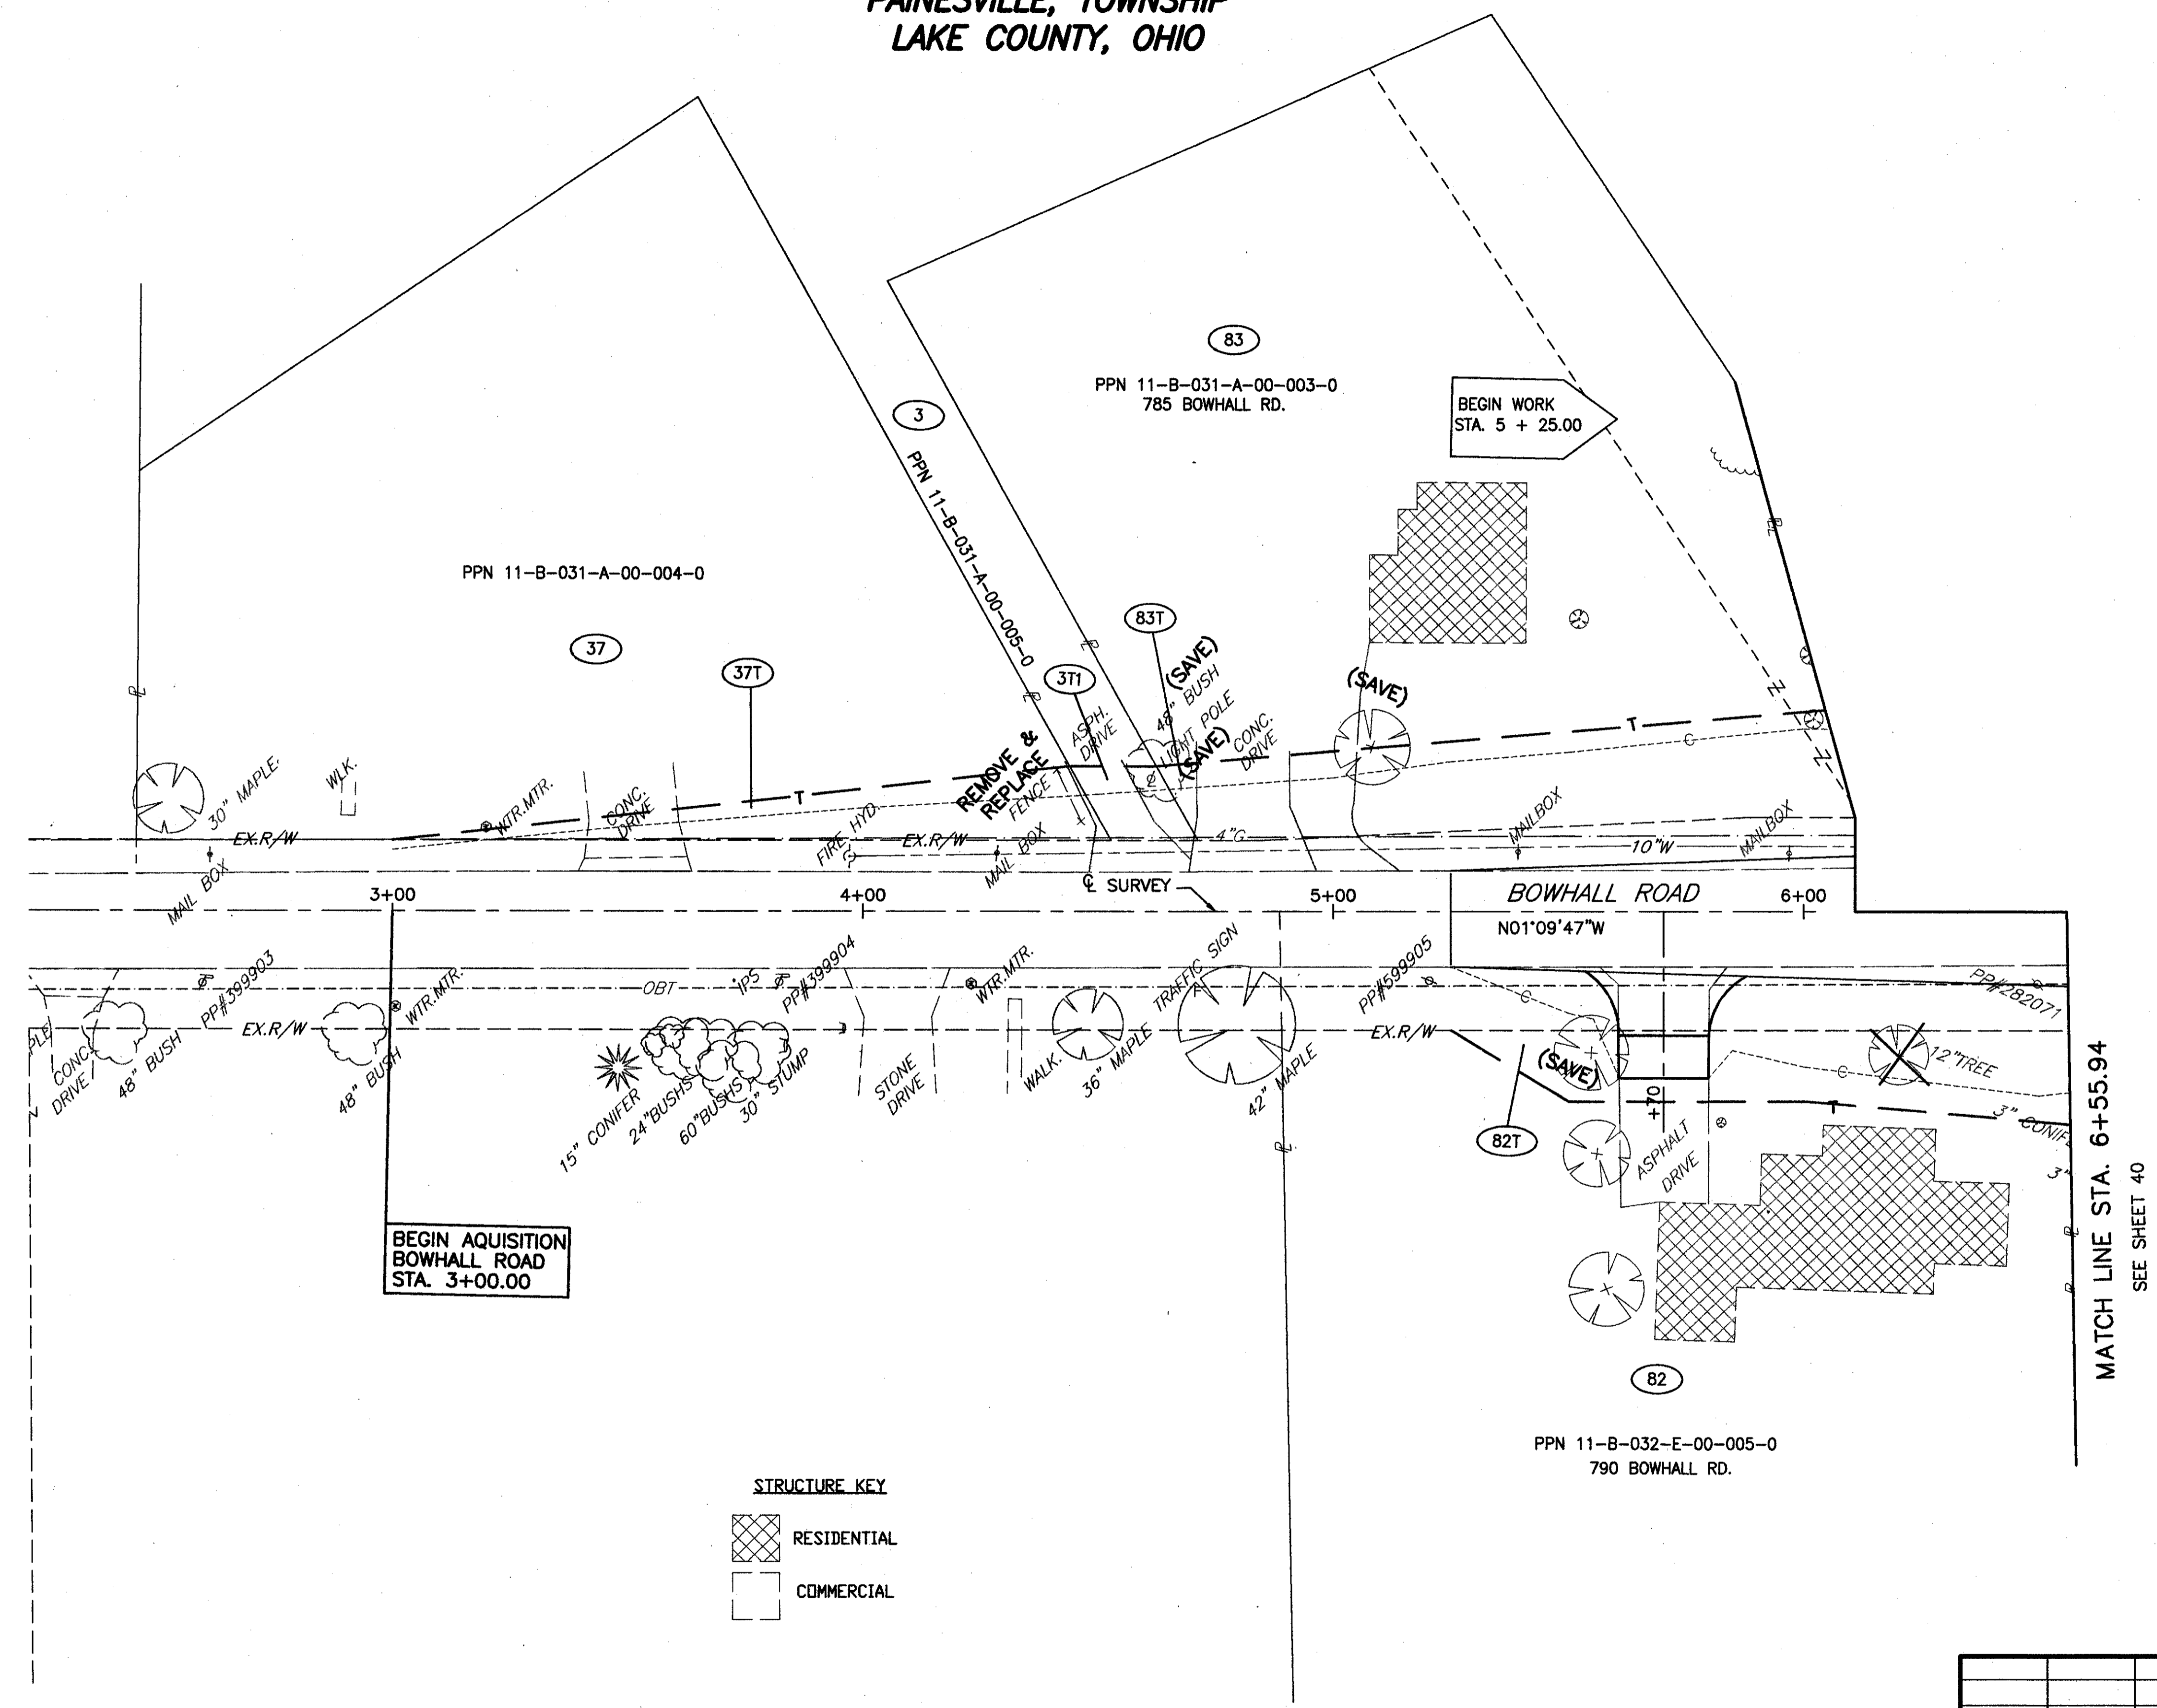

392
441



**BEGIN AQUISION
BOWHALL ROAD
STA. 3+00.00**

**BEGIN WORK
STA. 5 + 25.00**

**MATCH LINE STA. 6+55.94
SEE SHEET 40**

STRUCTURE KEY
 RESIDENTIAL
 COMMERCIAL

REV	DATE	DESCRIPTION

H:\1998\98404.DWG\HR\PLANS.DWG