



**PART OF LOT 7, TRACT 2  
PART OF LOTS 5 THRU 13, TRACT 1  
PAINESVILLE, TOWNSHIP  
LAKE COUNTY, OHIO**

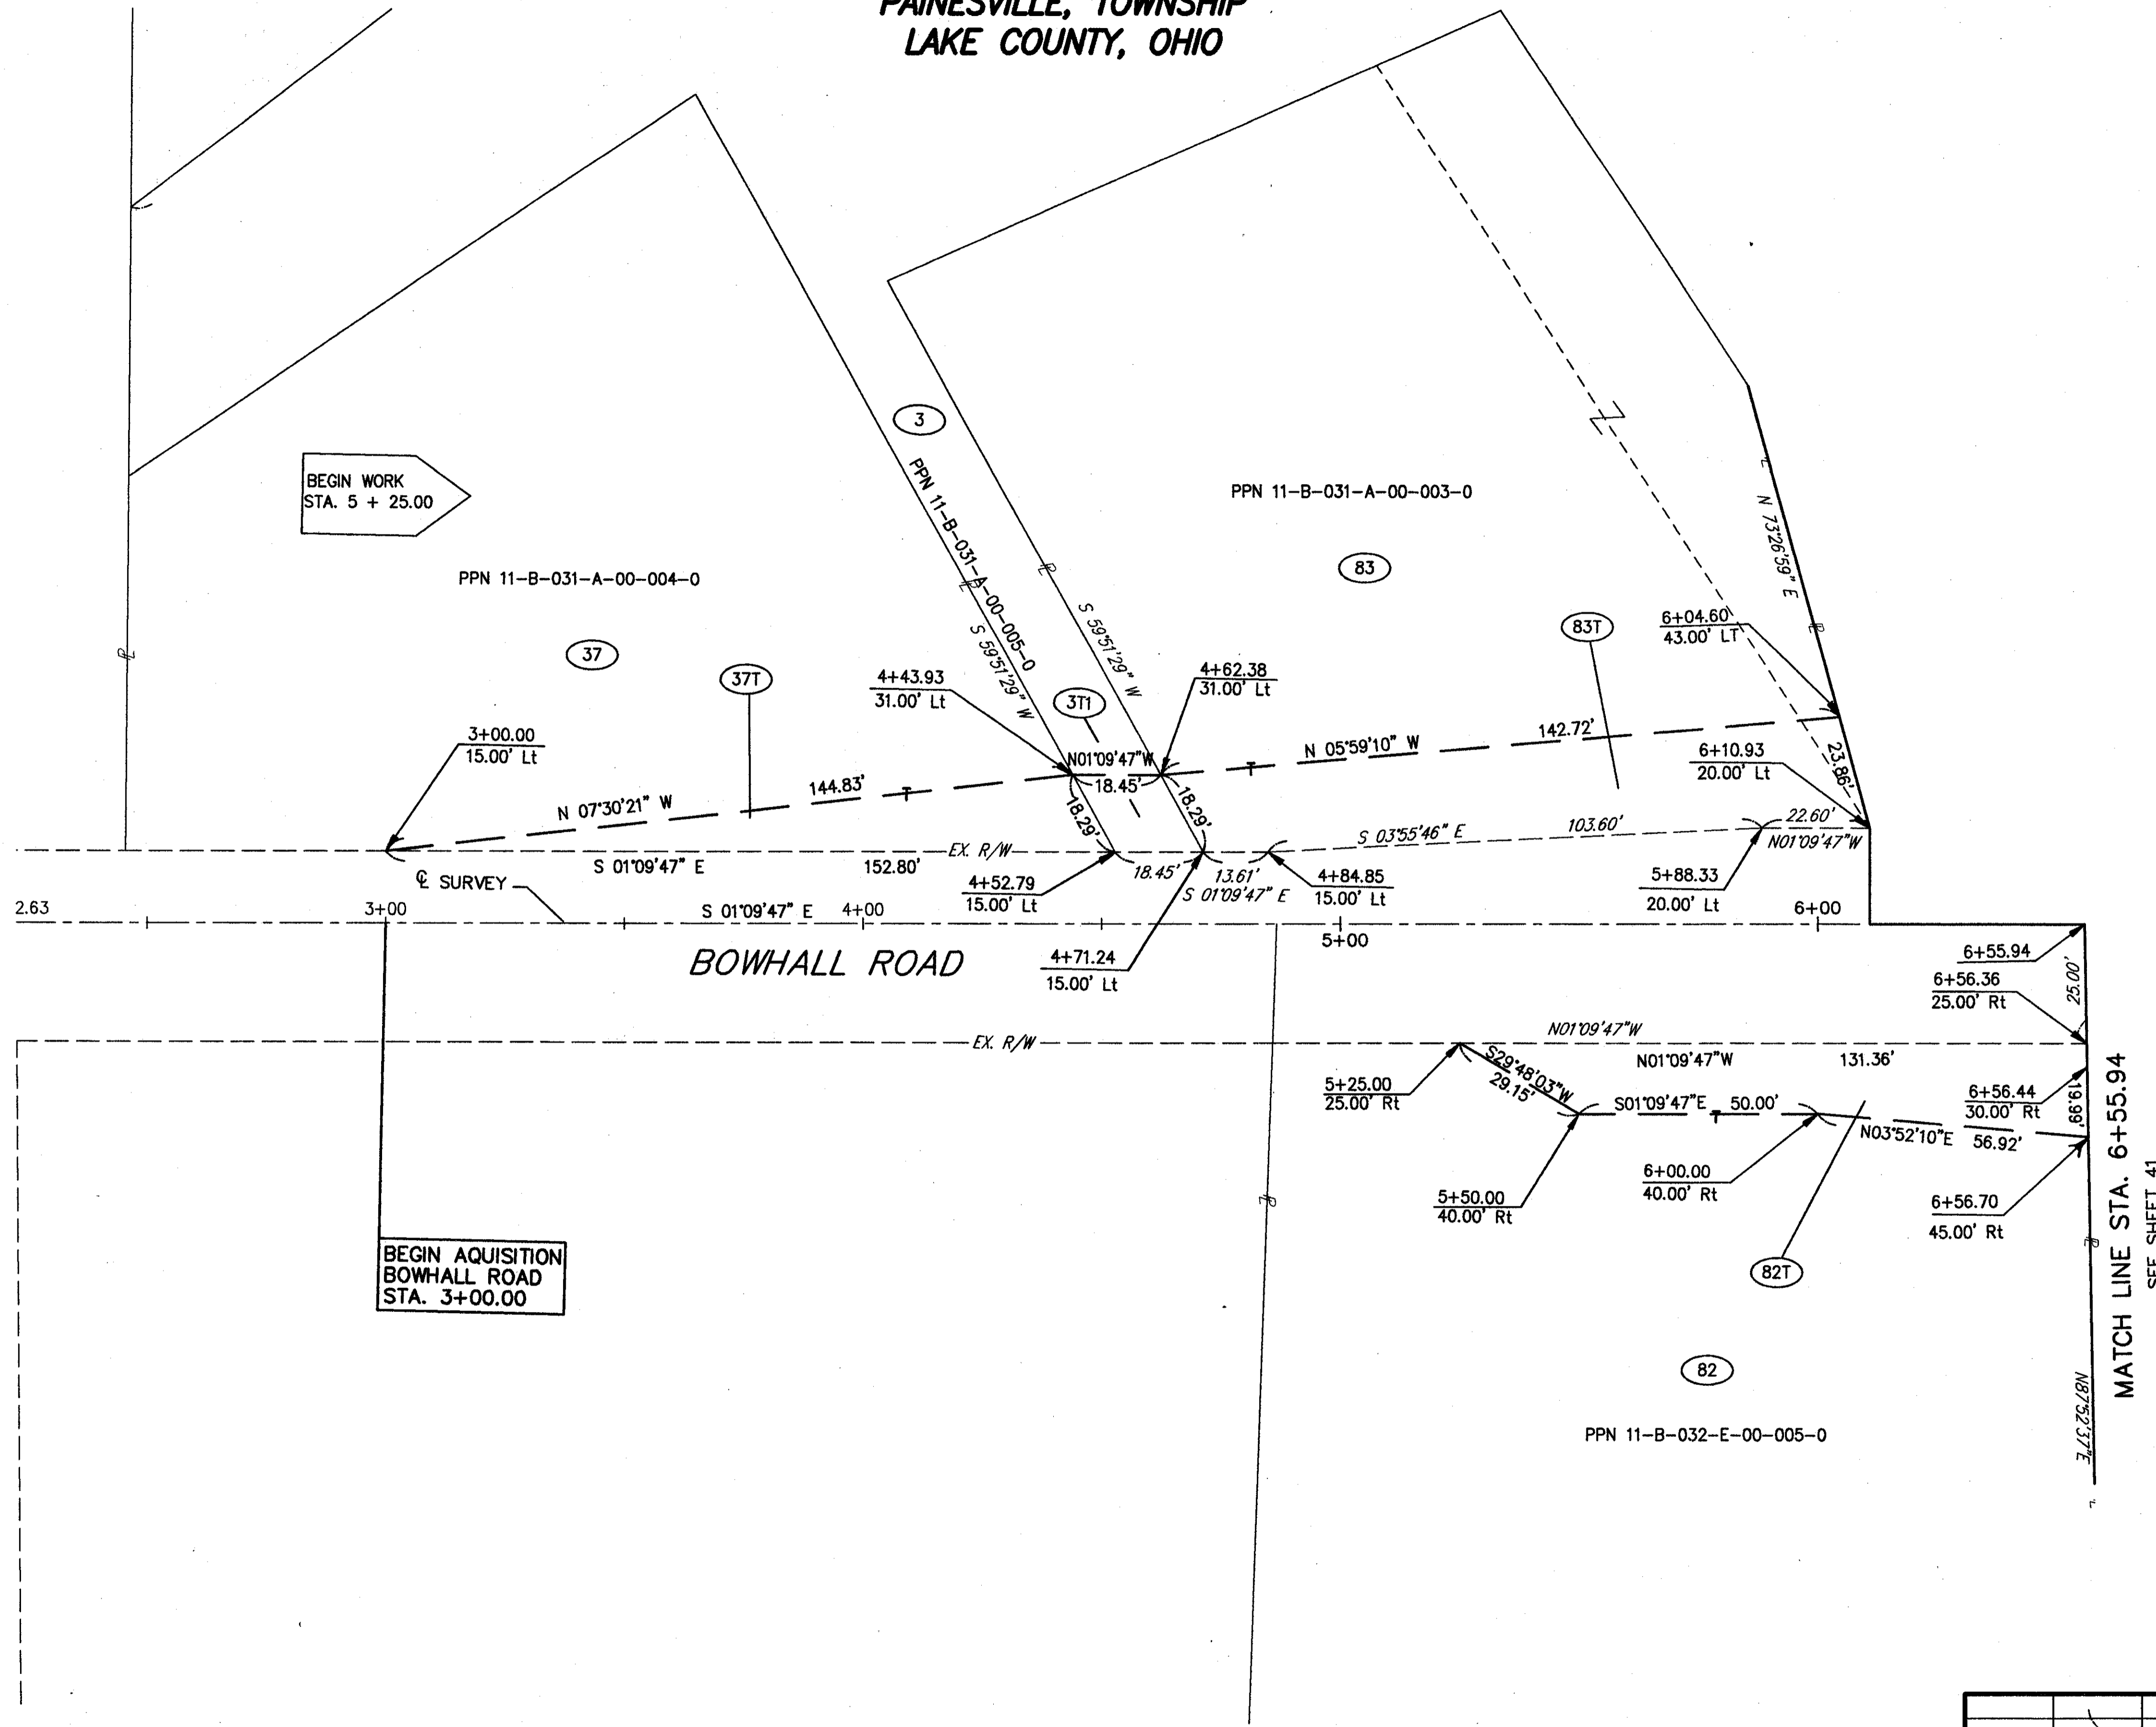

BEGIN WORK  
STA. 5 + 25.00

BEGIN AQUISION  
BOWHALL ROAD  
STA. 3+00.00

MATCH LINE STA. 6+55.94  
SEE SHEET 41

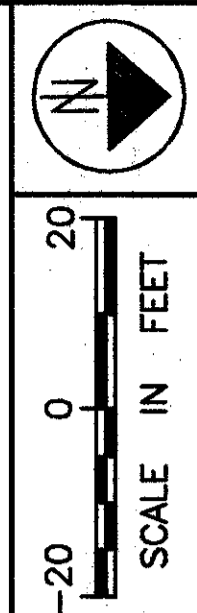

FEDERAL PROJECT NO.  
20343

RIGHT OF WAY PLAN BOWHALL RD.  
STA. 3+00.00 TO STA. 6+55.94

LAK - 20 - 18.72

REV	DATE	DESCRIPTION

39/87  
393  
441

HA1998\98404\DWG\HRV\SH9.DWG