
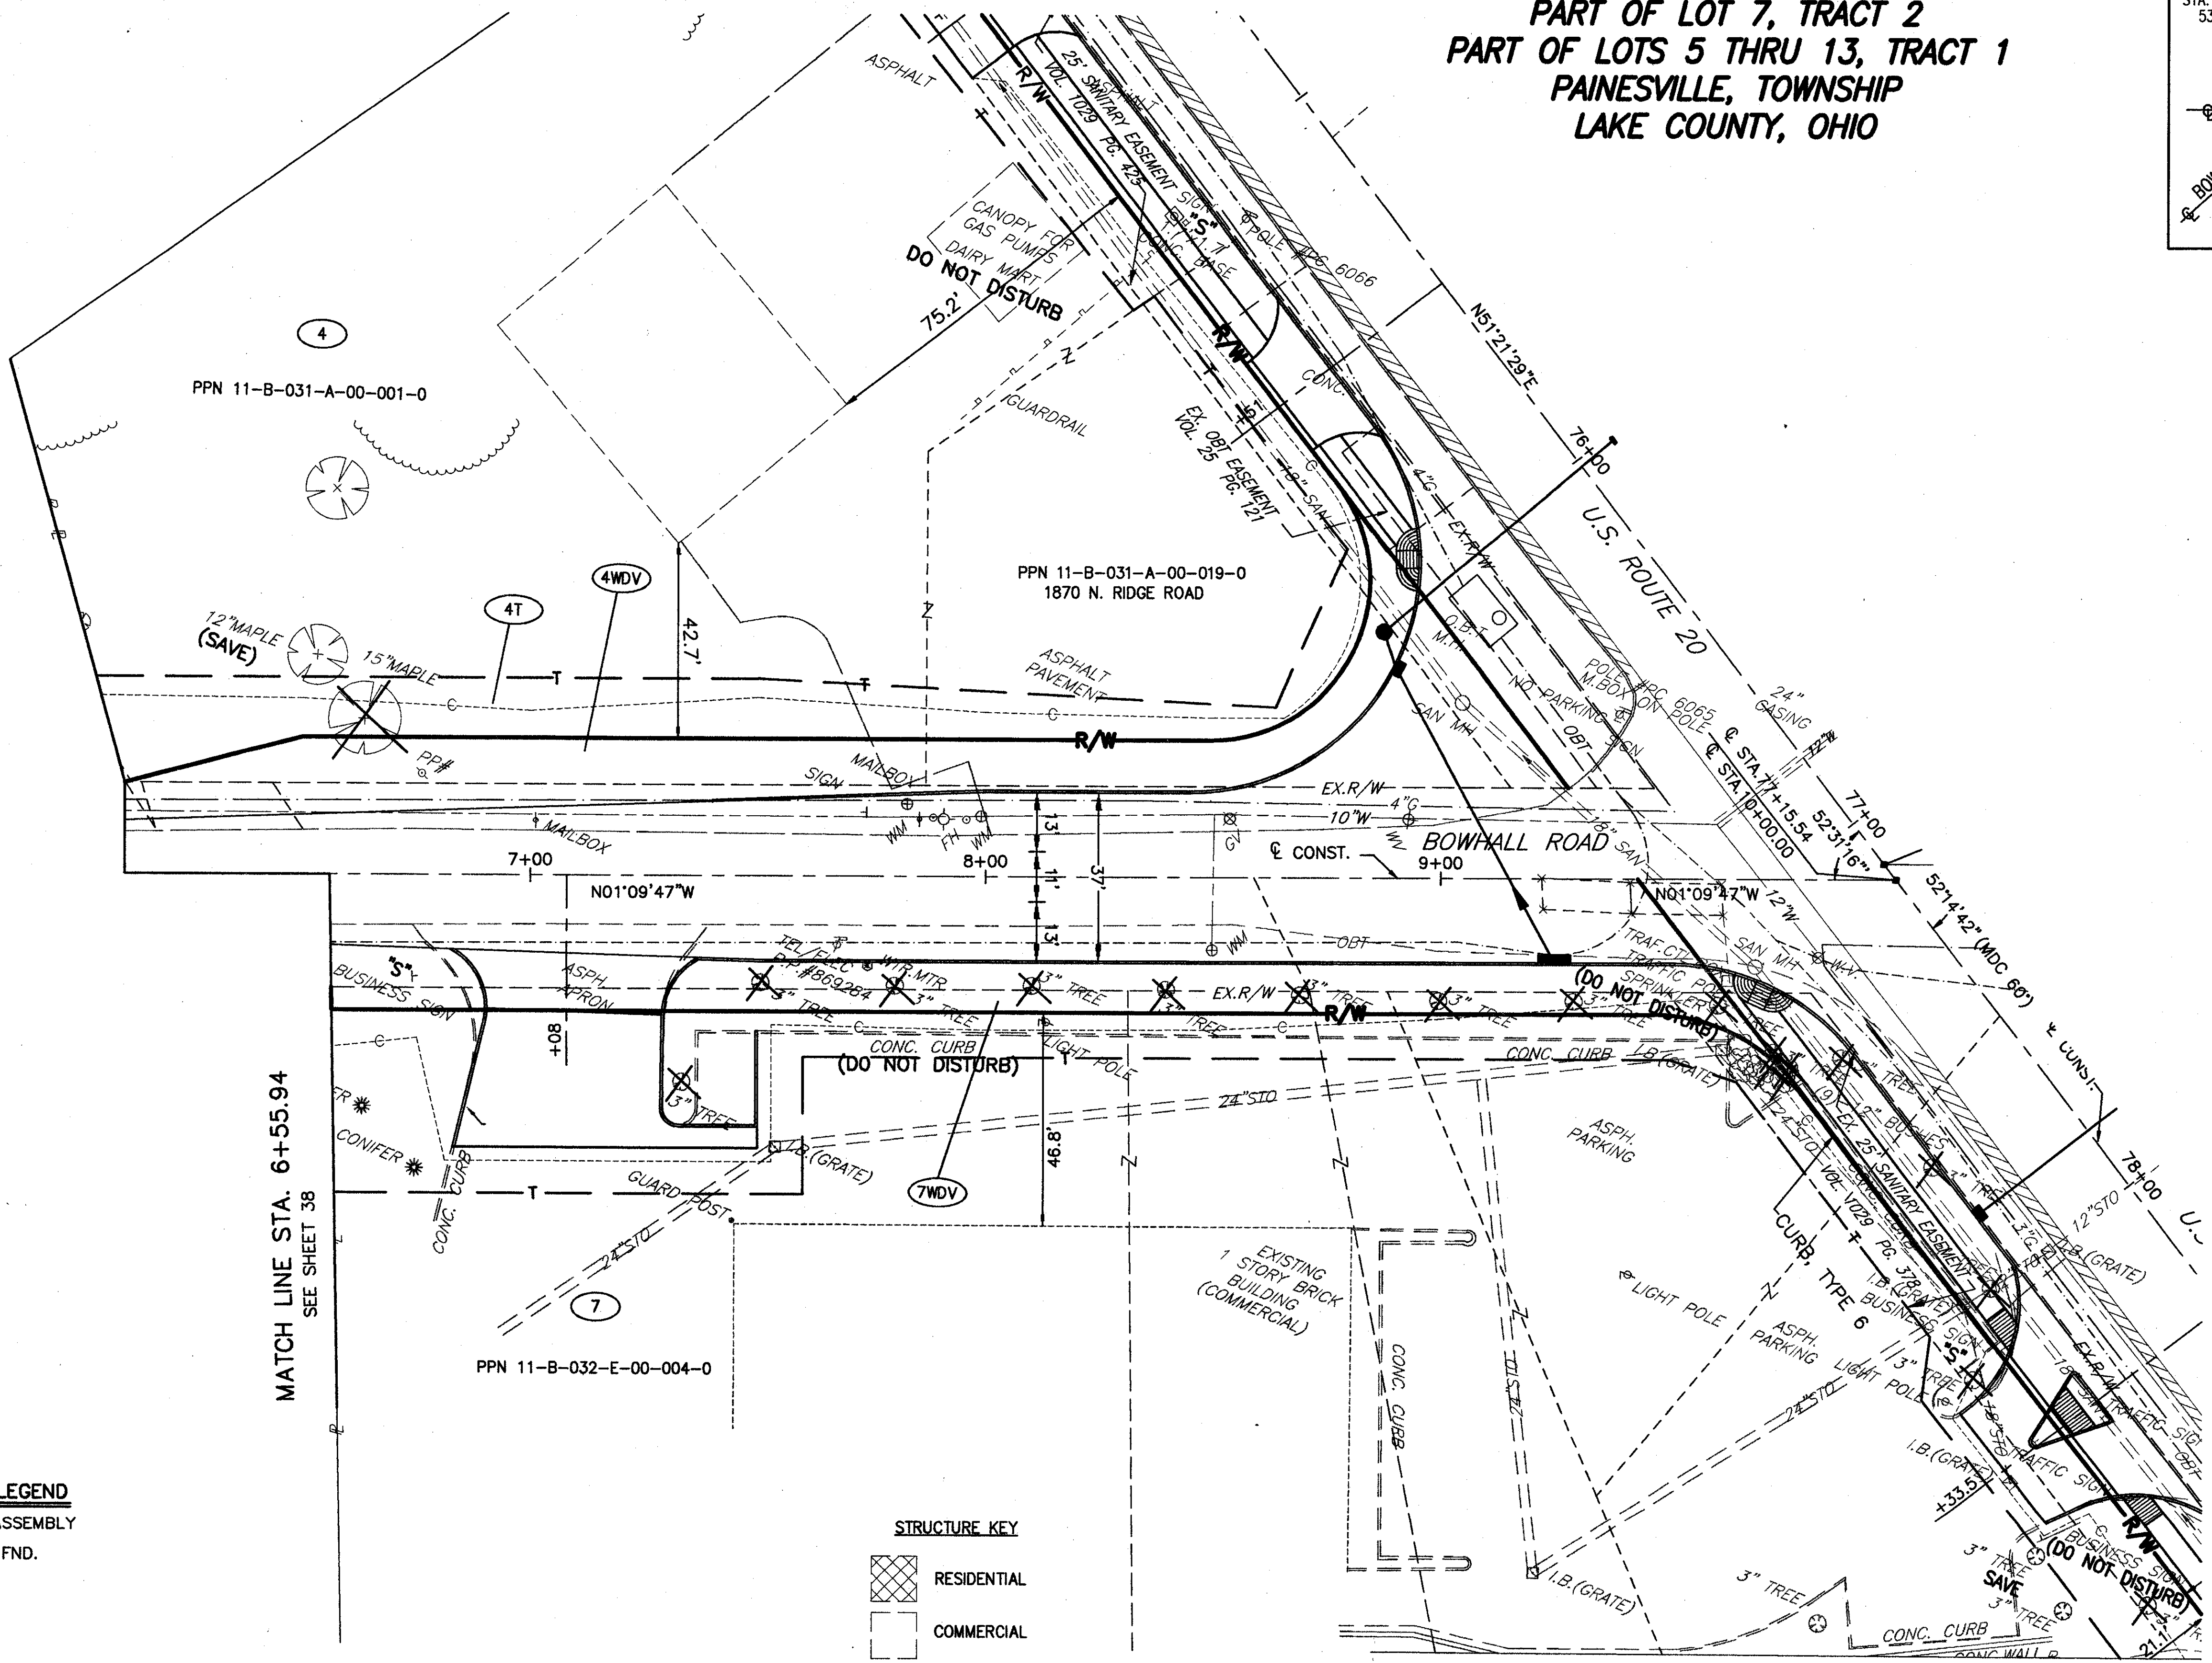


**PART OF LOT 7, TRACT 2
PART OF LOTS 5 THRU 13, TRACT 1
PAINESVILLE, TOWNSHIP
LAKE COUNTY, OHIO**

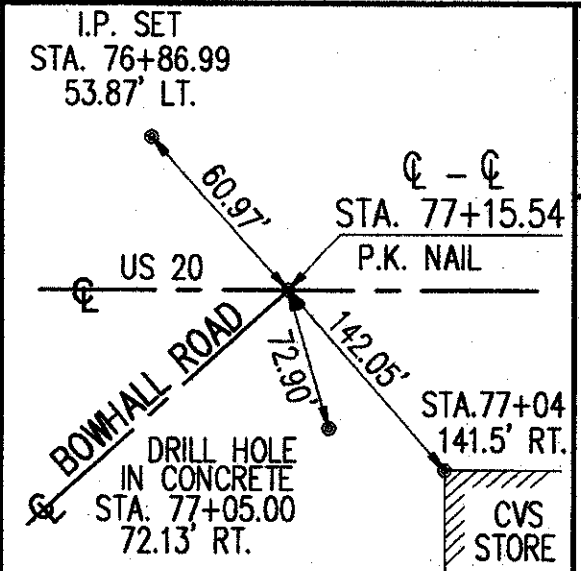

MONUMENT LEGEND
 ◆ PROP. MON. ASSEMBLY
 ◇ EX. I.P. MON. FND.

STRUCTURE KEY
 [Hatched Box] RESIDENTIAL
 [Empty Box] COMMERCIAL

MATCH LINE STA. 6+55.94
SEE SHEET 38



FEDERAL PROJECT NO.

PID NO. 20343

RIGHT OF WAY PLAN BOWHALL RD.
STA. 5+25.00 TO STA. 10+00.00

LAK - 20 - 18.72

REV	DATE	DESCRIPTION

PLAN COMPLETED:

40/87

394
441

H:\1998\98-404.DWG\HRWPLAN7.DWG