



**PART OF LOT 7, TRACT 2
PART OF LOTS 5 THRU 13, TRACT 1
PAINESVILLE, TOWNSHIP
LAKE COUNTY, OHIO**

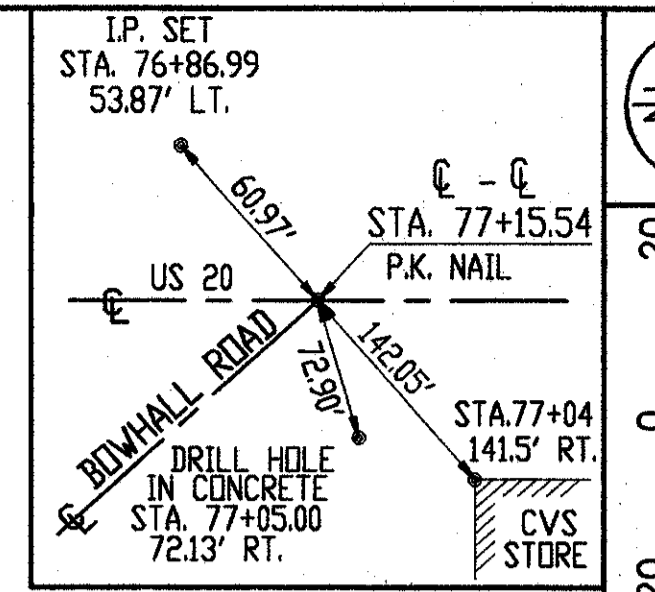


NOTE: EX. SANITARY EASEMENT OVERLAPS PARCEL 4ND BY 0.111 ACS. & OVERLAPS PARCEL 4NDV BY 0.042 ACRES.
EX. OBT EASEMENT OVERLAPS PARCEL 4ND BY 0.022 ACRES.

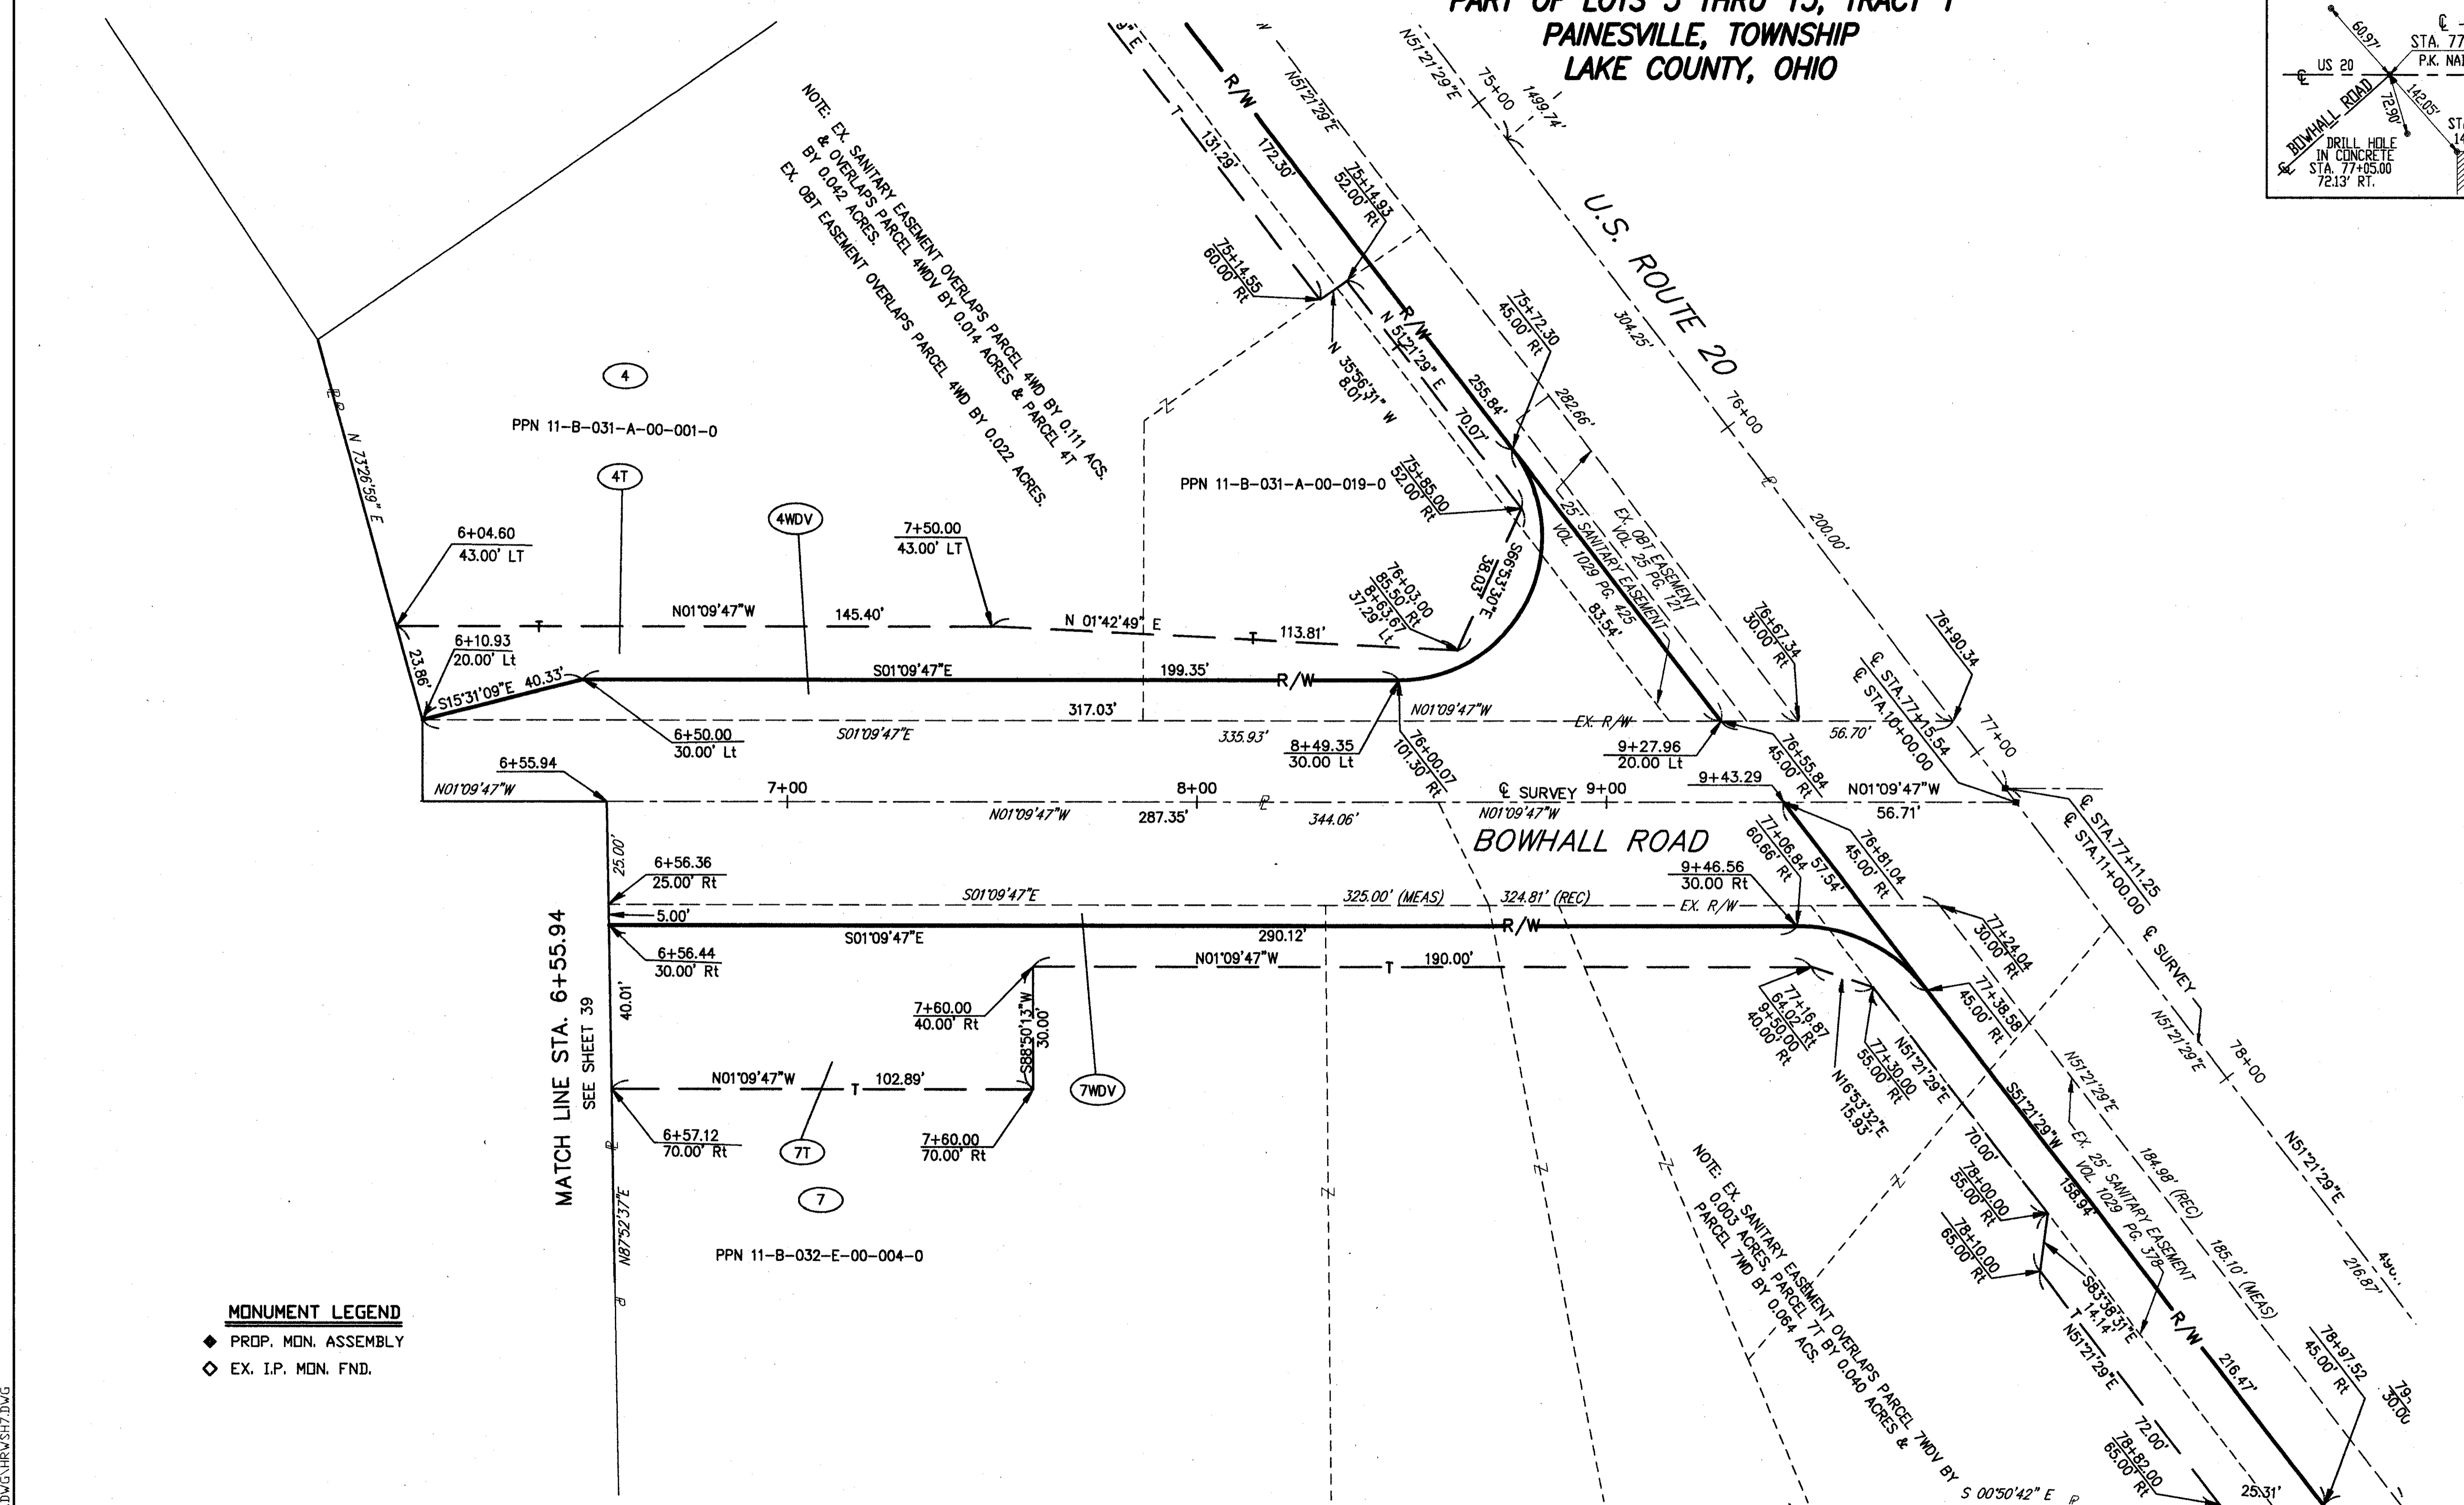

MATCH LINE STA. 6+55.94
SEE SHEET 39

MONUMENT LEGEND
◆ PROP. MON. ASSEMBLY
◇ EX. I.P. MON. FND.

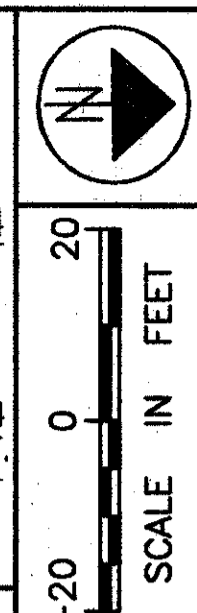

FEDERAL PROJECT NO.

PID NO. 20343

RIGHT OF WAY PLAN BOWHALL RD.
STA. 5+25.00 TO STA. 10+00.00

LAK - 20 - 18.72

41/87

REV	DATE	DESCRIPTION

PLAN COMPLETED: 441

H:\1998\98404.DWG\HRV\SH7.DWG