
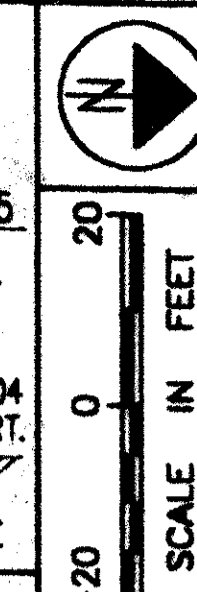


PART OF LOT 7, TRACT 2  
PART OF LOTS 5 THRU 13, TRACT 1  
PAINESVILLE, TOWNSHIP  
LAKE COUNTY, OHIO

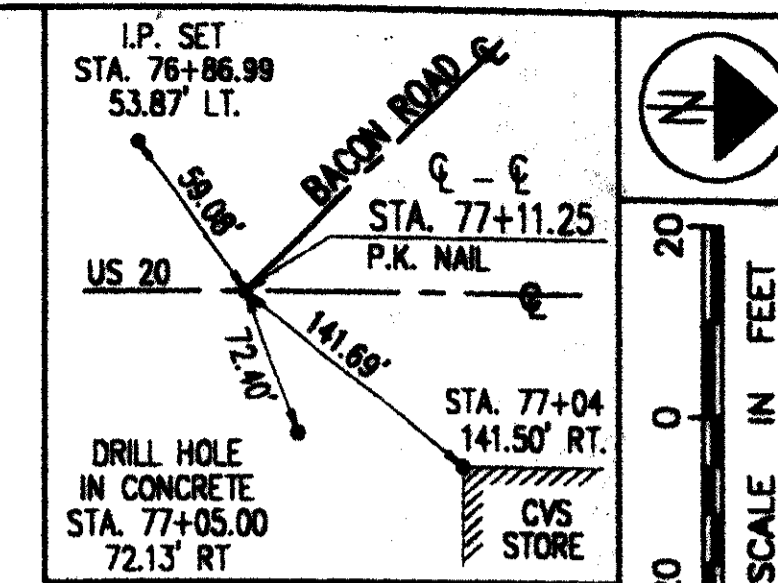


FEDERAL PROJECT NO. 20343

RIGHT OF WAY PLAN BOWHALL RD.  
STA. 10+00.00 TO STA. 16+75.00

LAK - 20 - 18.72

43/87

397/441

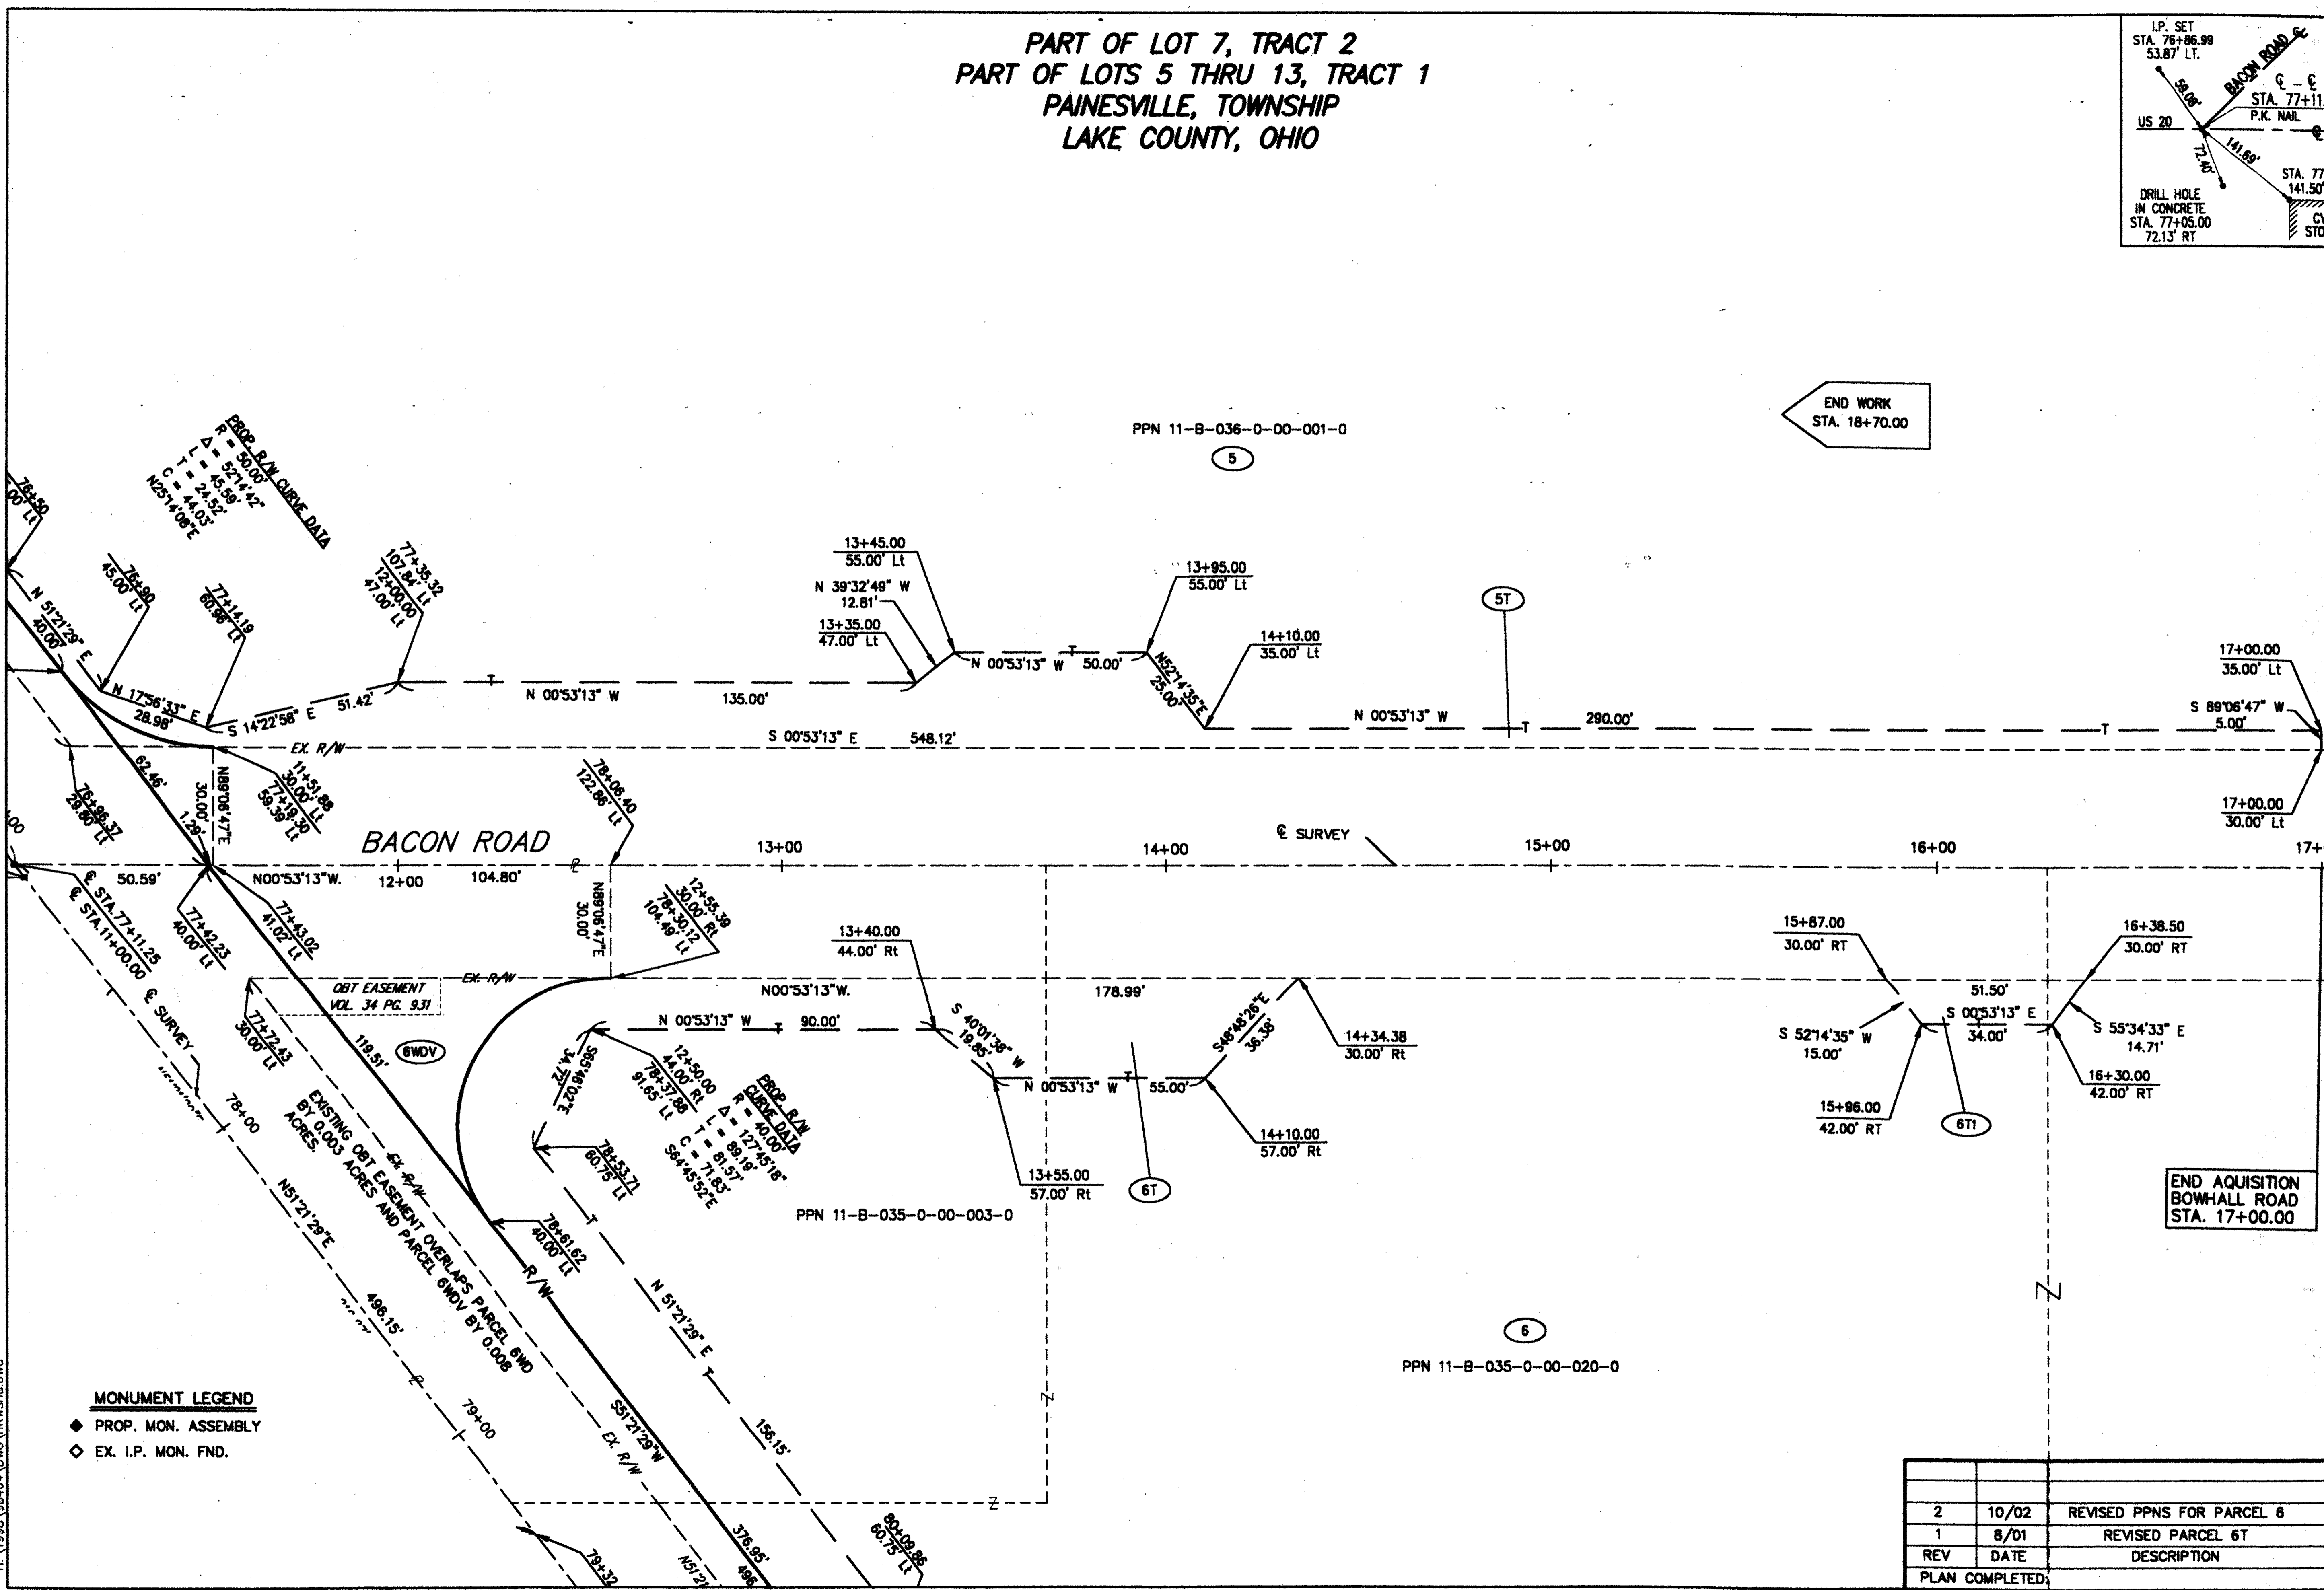

**MONUMENT LEGEND**  
◆ PROP. MON. ASSEMBLY  
◇ EX. I.P. MON. FND.

REV	DATE	DESCRIPTION
2	10/02	REVISED PPNS FOR PARCEL 6
1	8/01	REVISED PARCEL 6T
PLAN COMPLETED		

H:\1998\98404\DWG\HRWSH8.DWG