
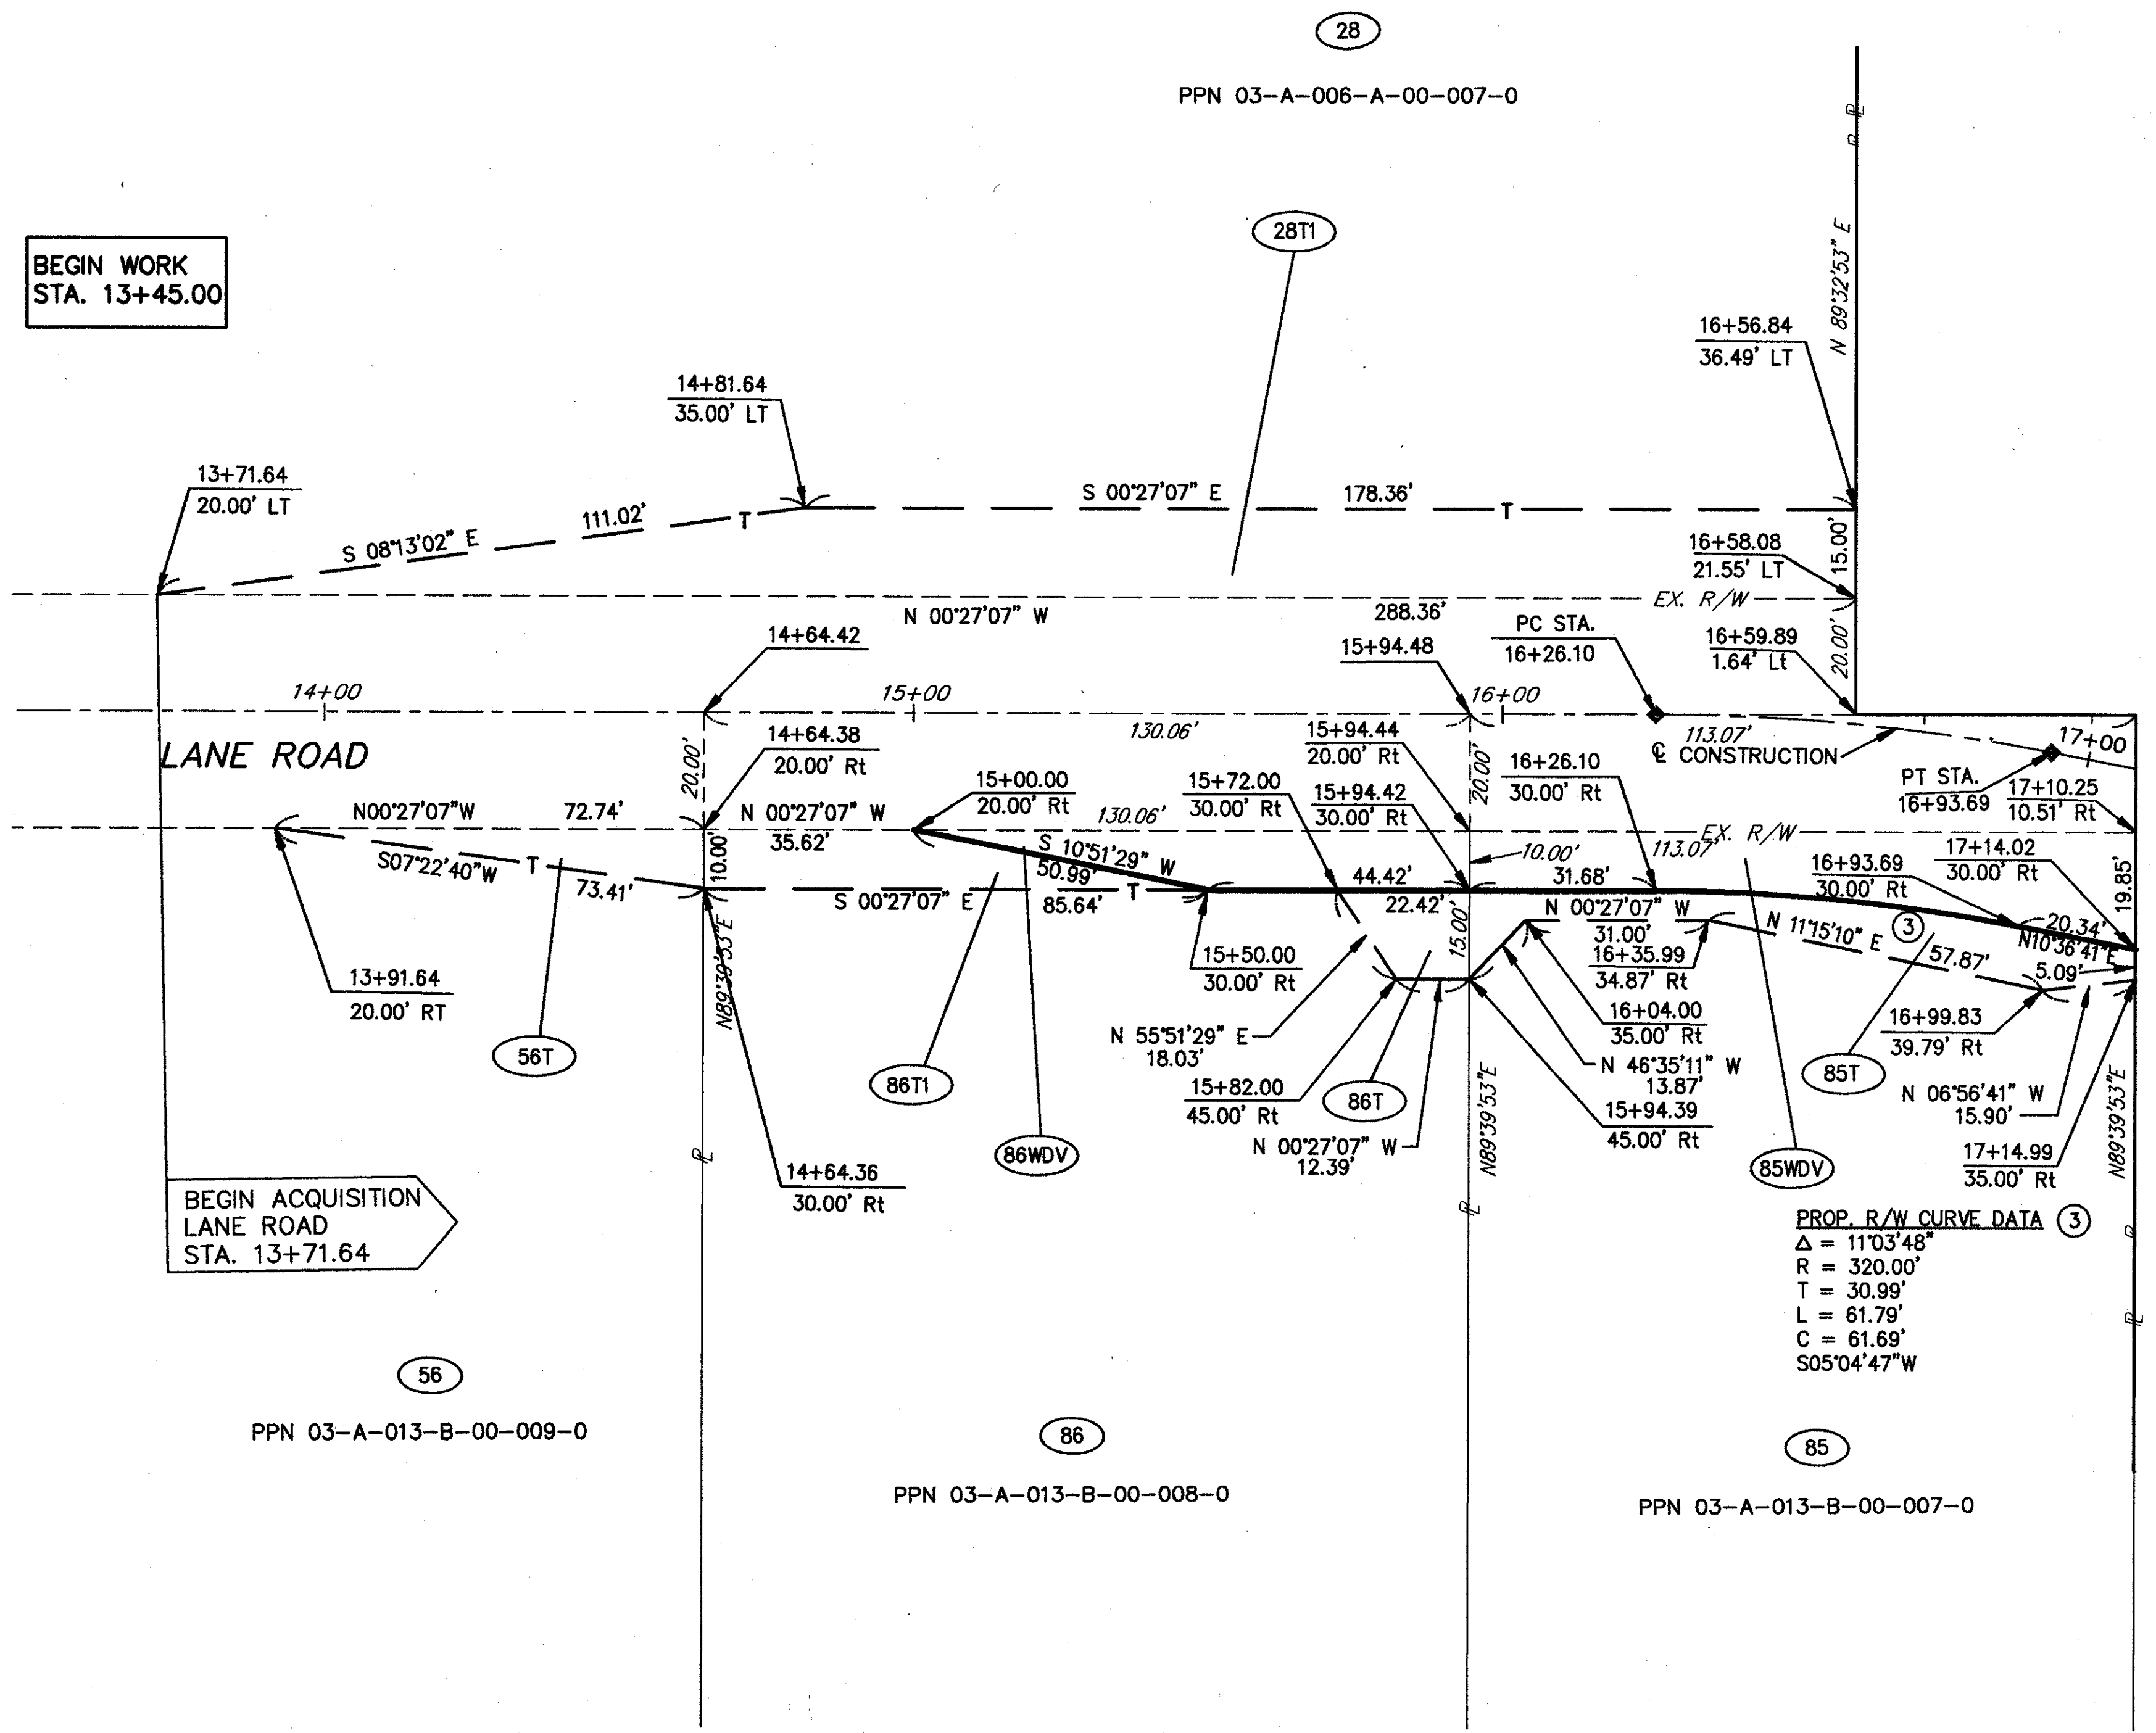
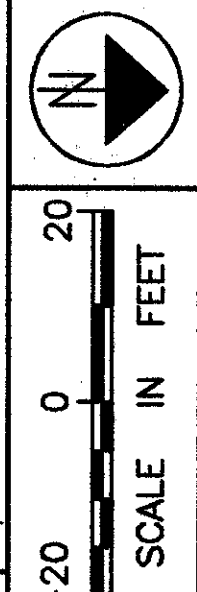


**PART OF LOTS 69 & 70  
PERRY TOWNSHIP  
LAKE COUNTY, OHIO**

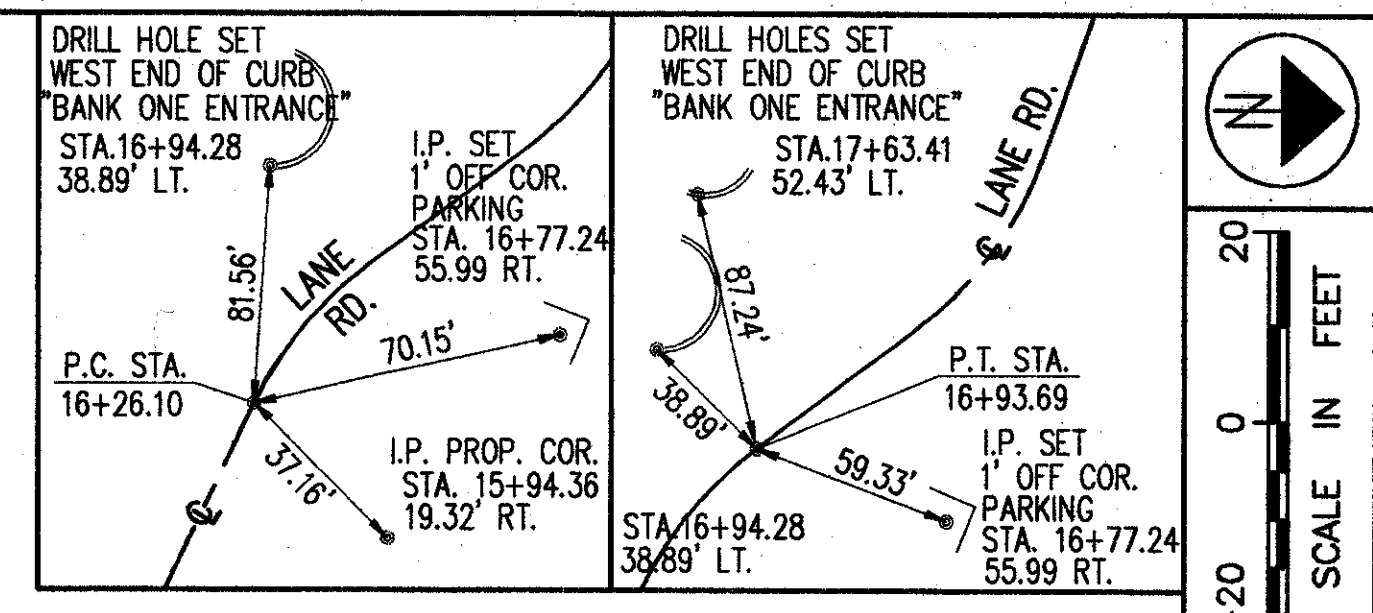

MATCH LINE STA. 17+06.46  
SEE SHEET 55

FEDERAL PROJECT NO.

PD NO. 20343

RIGHT OF WAY PLAN LANE ROAD  
STA. 13+71.34 TO STA. 17+06.46

LAK - 20 - 18.72

REV	DATE	DESCRIPTION
PLAN COMPLETED:		

53/87

407  
441

H:\1998\98404\DWG\LRW5H6.DWG