



**PART OF LOT 91  
NORTH PERRY VILLAGE & PERRY TOWNSHIP  
PART OF LOT 6, TRACT 4  
MADISON TOWNSHIP  
LAKE COUNTY, OHIO**

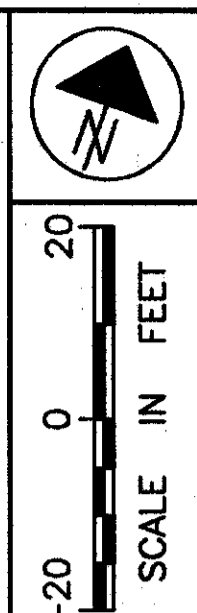

MATCH LINE STA. 407+80.00  
SEE SHEET 70

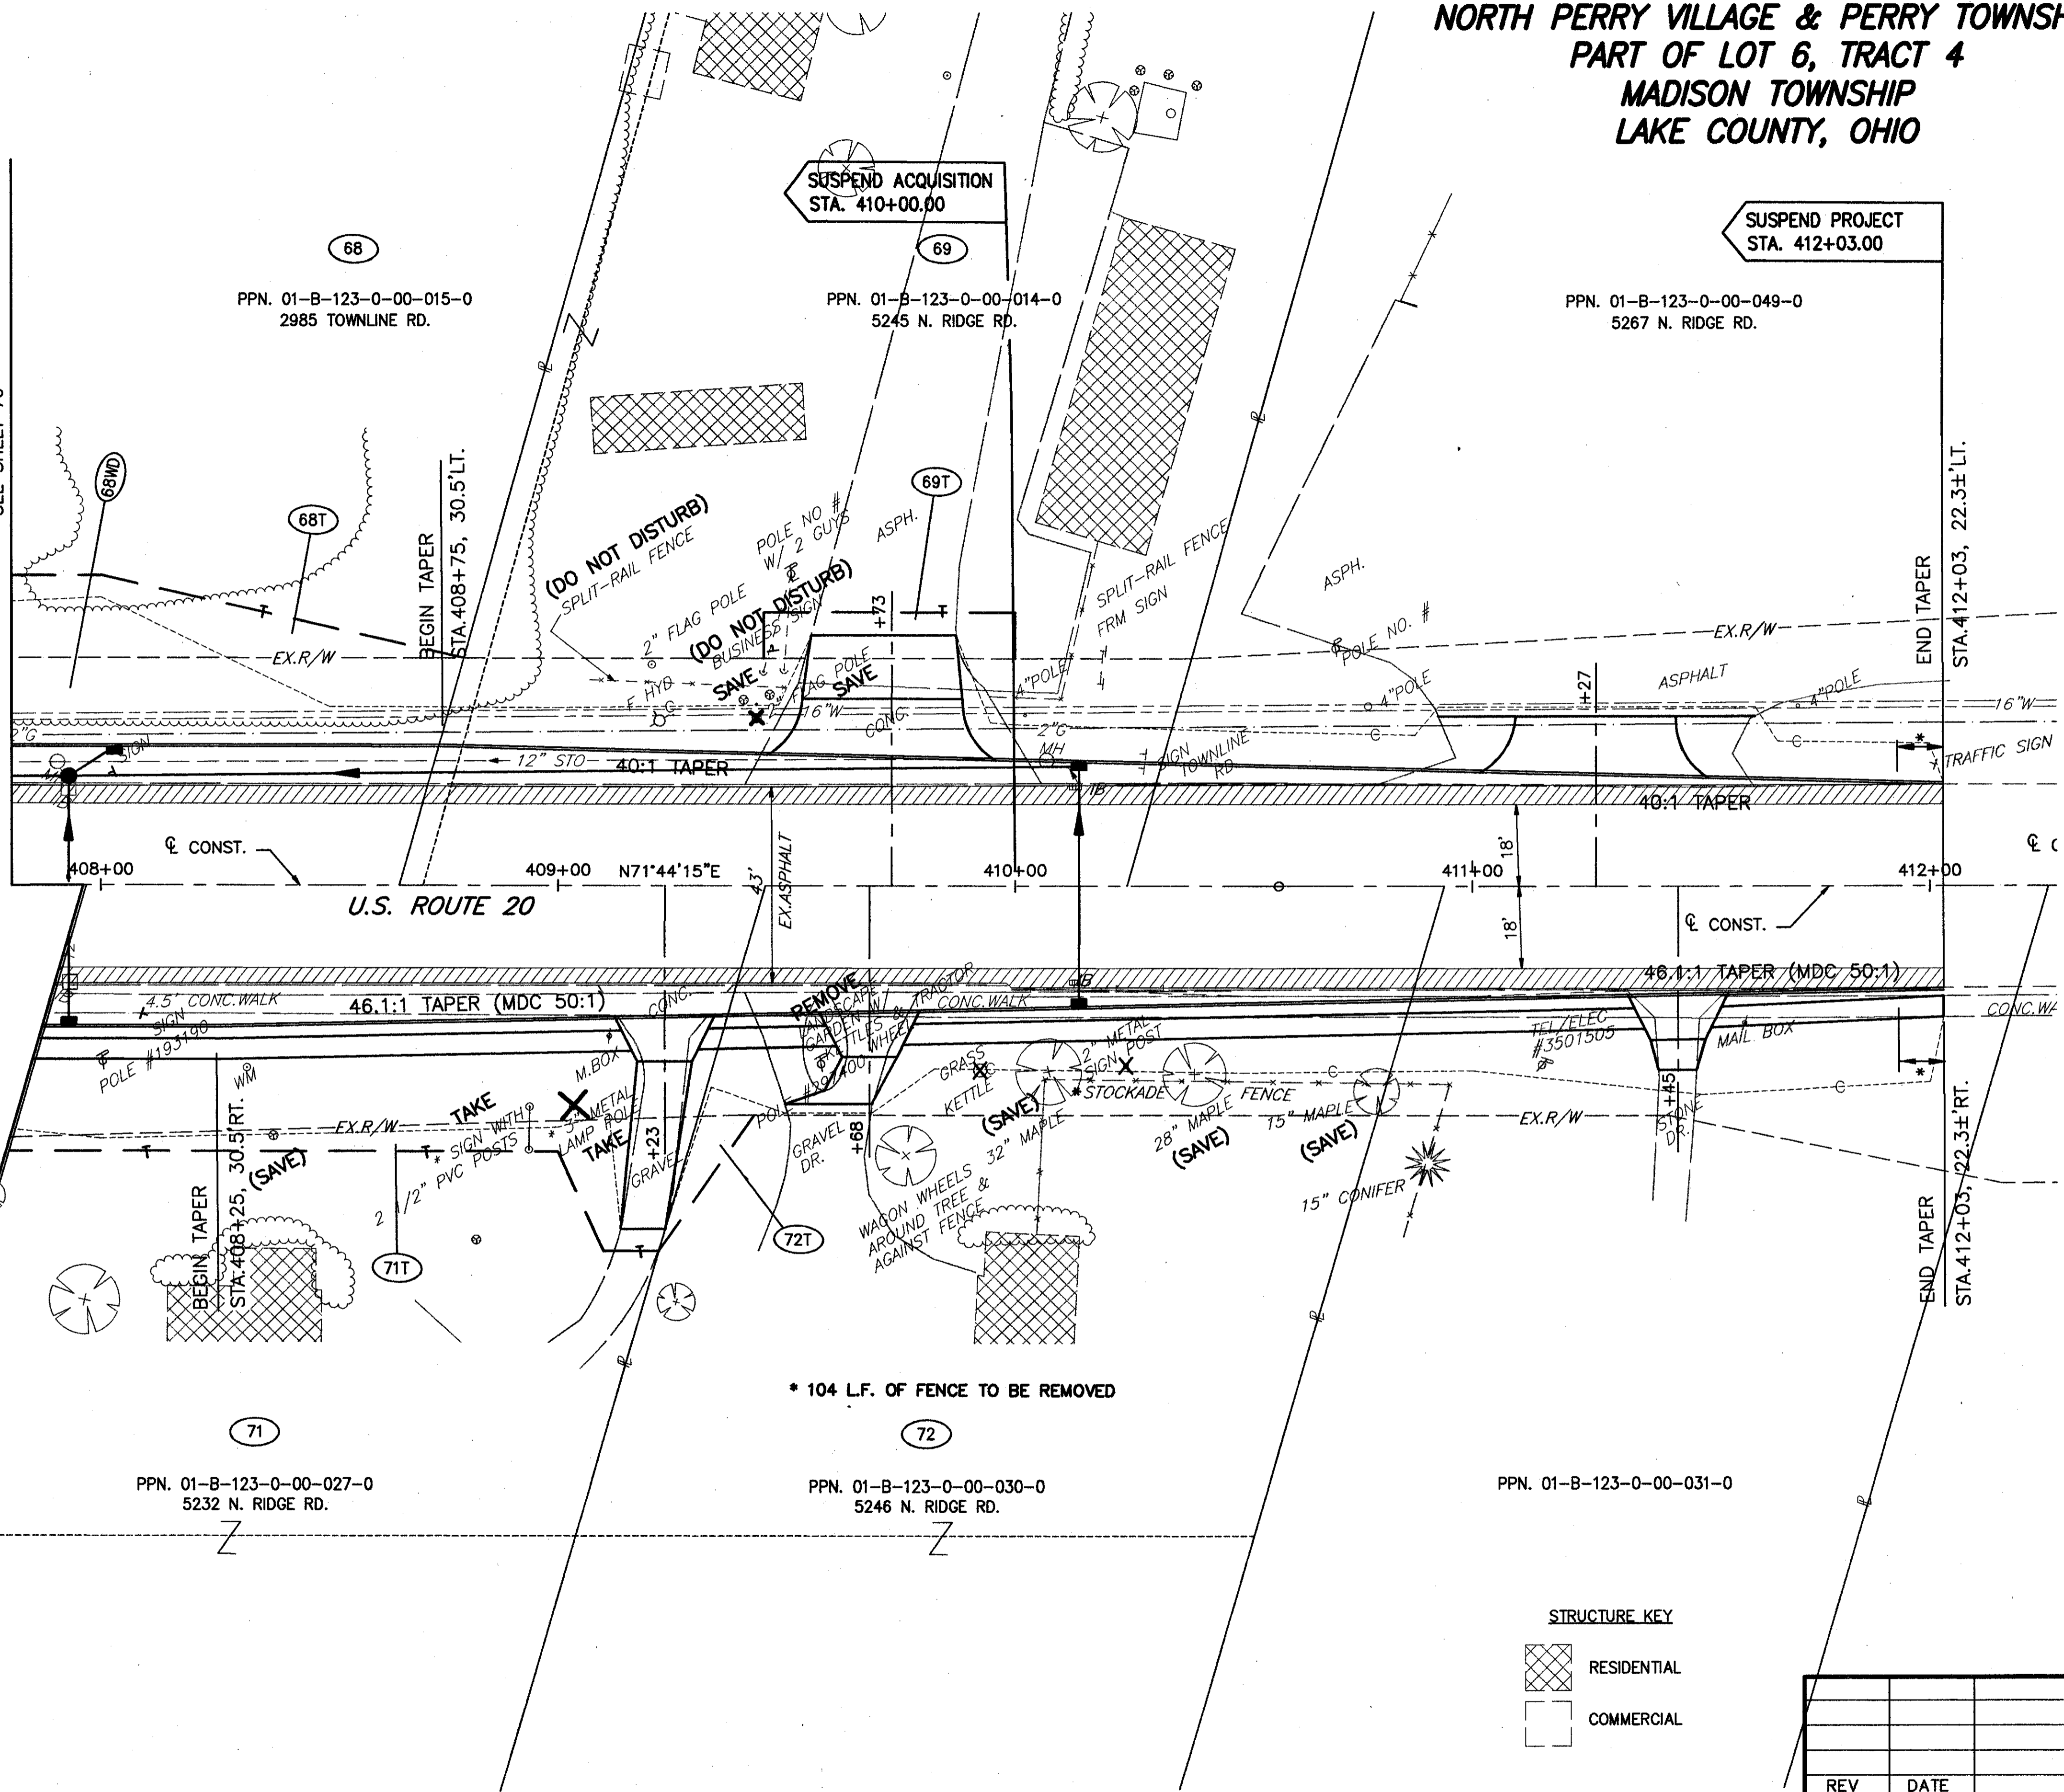

FEDERAL PROJECT NO.

PID NO. 20343

RIGHT OF WAY PLAN U.S. 20  
STA. 407+80.00 TO STA. 412+03.00

LAK - 20 - 18.72

72/87

426  
441

REV	DATE	DESCRIPTION
PLAN COMPLETED:		

H:\1998\98404\dwg\trwplan3.dwg 03/08/2000 11:07:12 AM EST