



PART OF LOT 91
 NORTH PERRY VILLAGE & PERRY TOWNSHIP
 PART OF LOT 6, TRACT 4
 MADISON TOWNSHIP
 LAKE COUNTY, OHIO

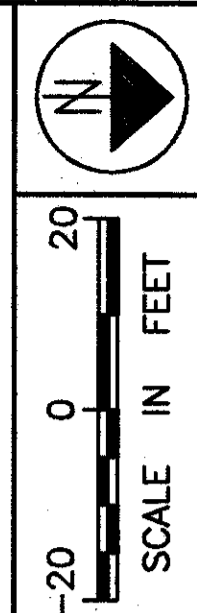

BEGIN WORK
 STA. 4+15.00

70 PPN 03-A-084-0-00-028-0
 3060 TOWNLINE RD.
 67 PPN 03-A-084-0-00-029-0
 3050 TOWNLINE RD.
 ** 11.5 L.F. OF FENCE
 TO BE REMOVED

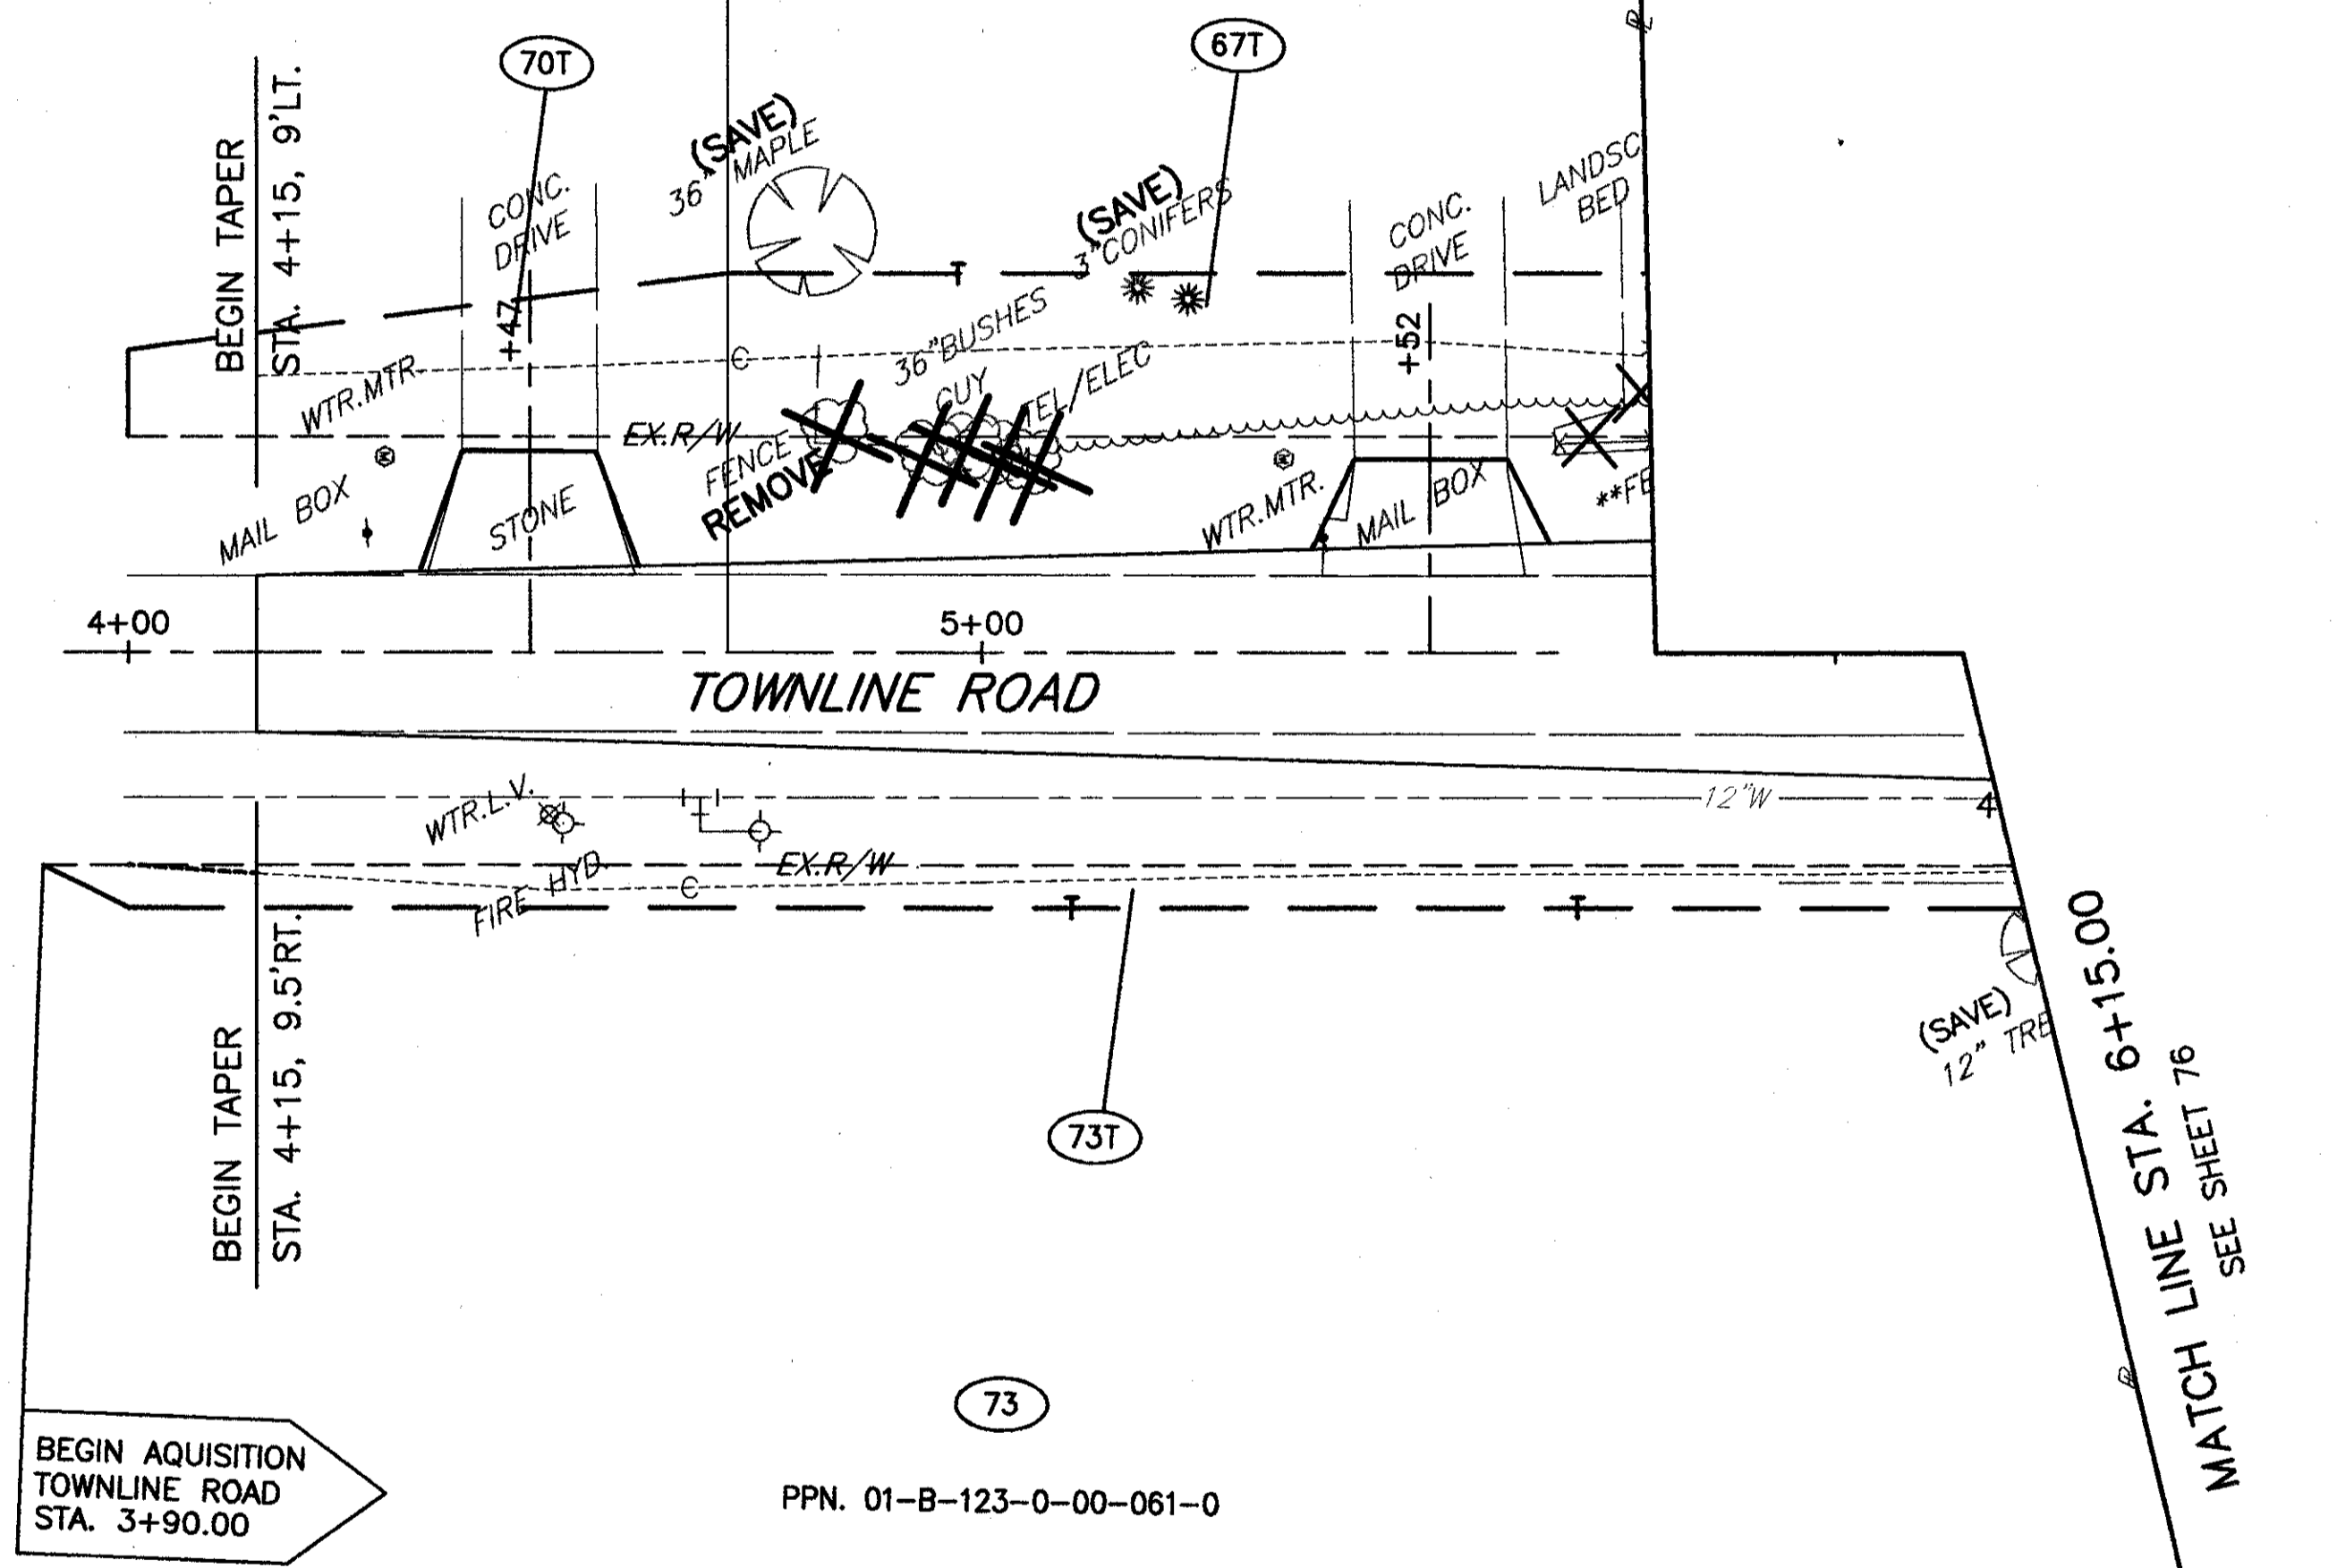

BEGIN AQUISITION
 TOWNLINE ROAD
 STA. 3+90.00

STRUCTURE KEY

	RESIDENTIAL
	COMMERCIAL

FEDERAL
 PROJECT NO.
 P.I.D. NO. 20343

RIGHT OF WAY PLAN TOWNLINE RD.
 STA. 4+00.00 TO STA. 6+15.00

LAK - 20 - 18.72

REV	DATE	DESCRIPTION
PLAN COMPLETED:		

74/87
 428
 441

H:\1998\98404\dwg\trwplan6.dwg 04/26/2000 07:41:34 AM EDT