
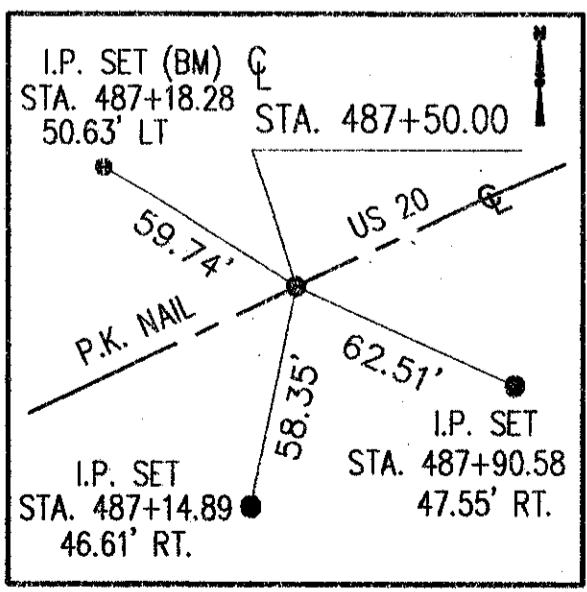


PART OF LOTS 1 & 12, TRACT 4  
PART OF LOT 10, TRACT 3  
MADISON TOWNSHIP  
LAKE COUNTY, OHIO

77  
PPN 01-B-126-0-00-005-0

PPN 01-B-126-0-00-006-0

RESUME PROJECT  
STA. 487+80.00

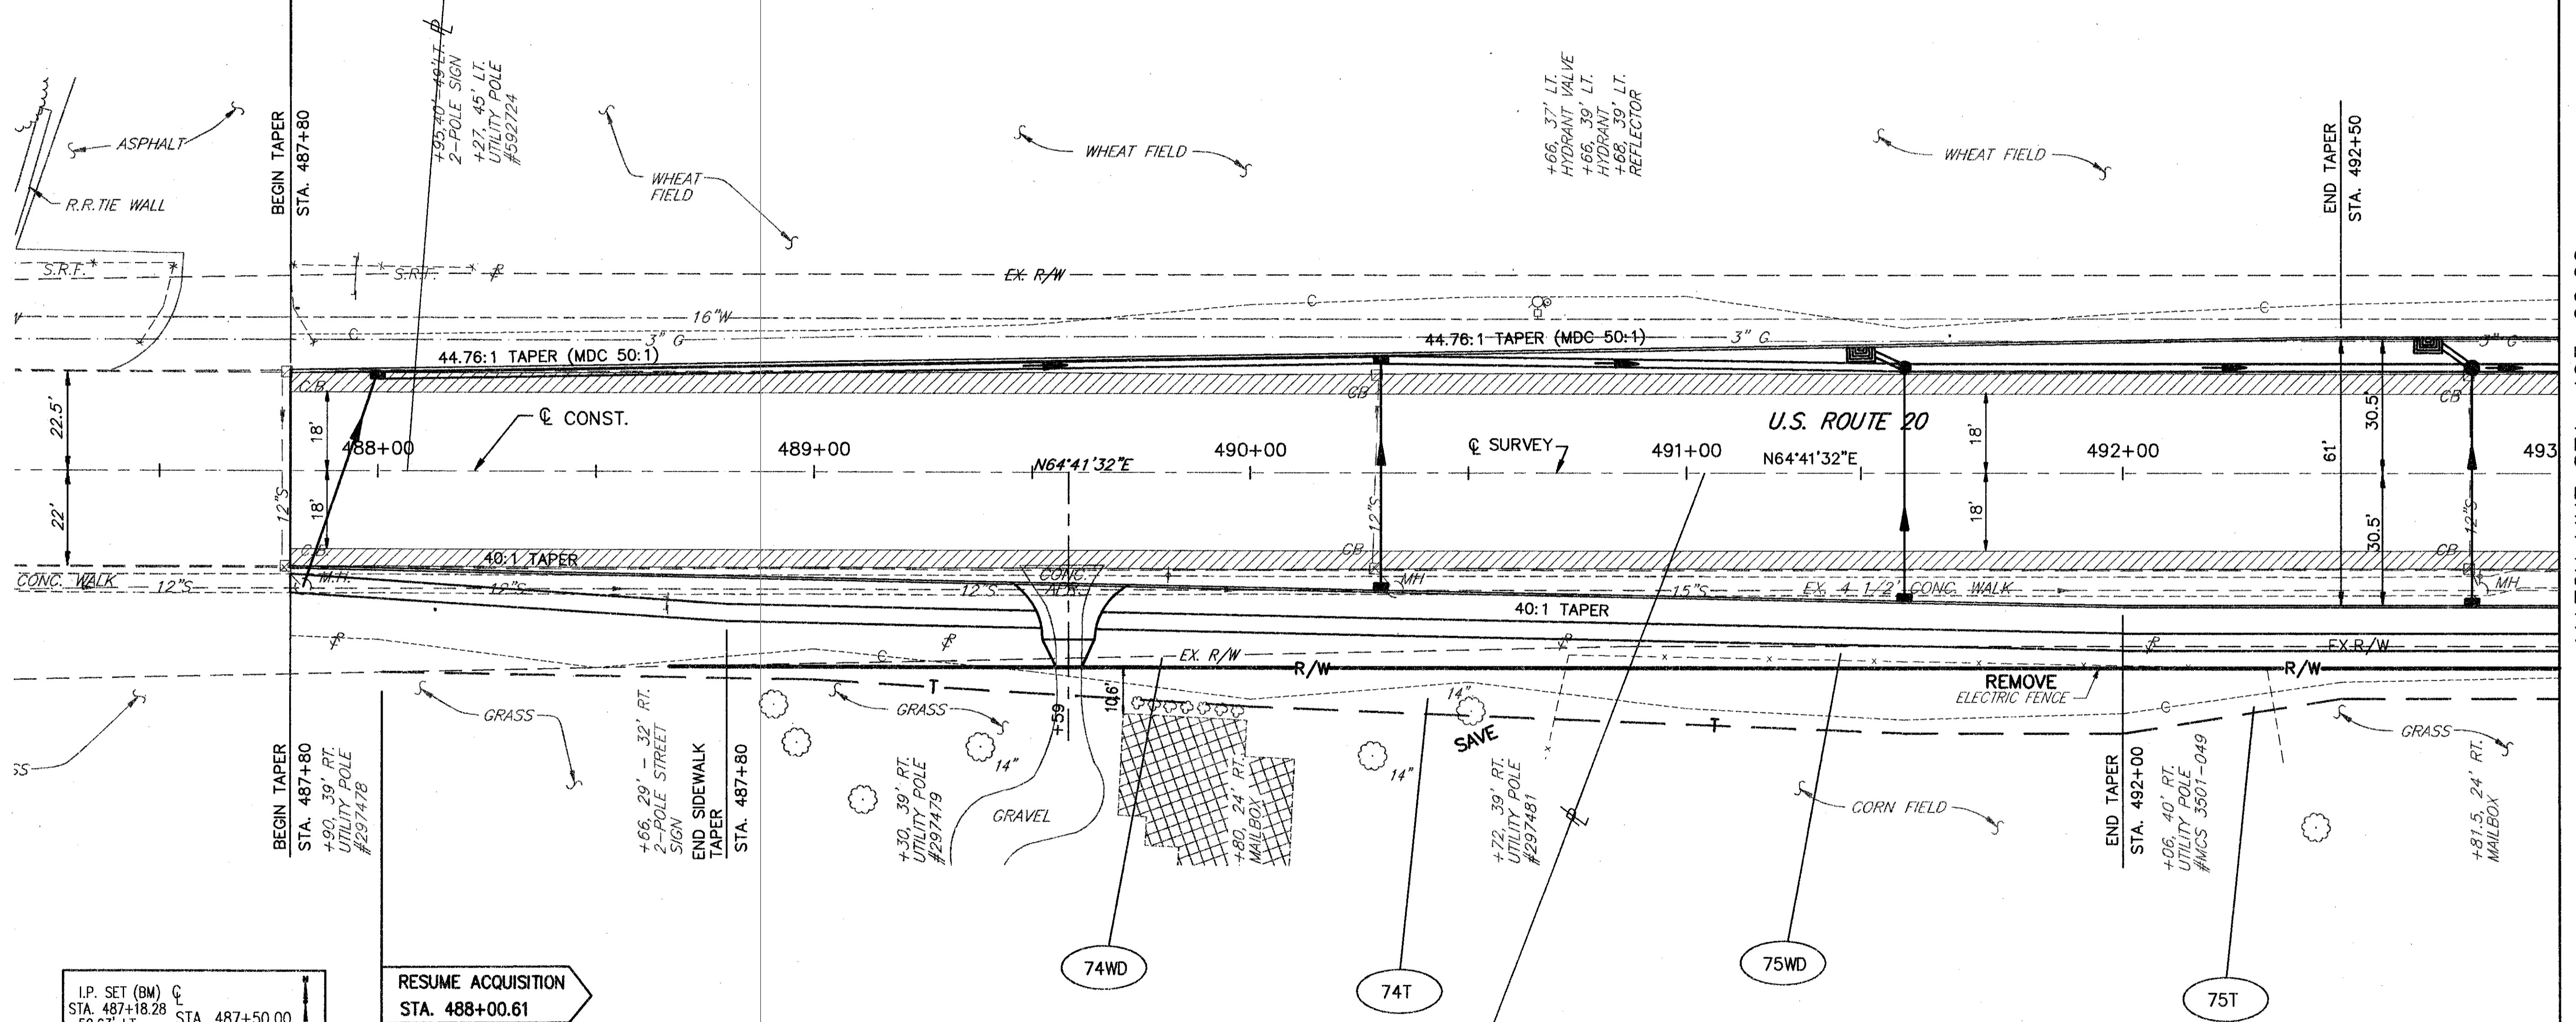

RESUME ACQUISITION  
STA. 488+00.61


74  
PPN 01-B-121-0-00-002-0  
5982 N. RIDGE RD.

75  
PPN 01-B-121-0-00-001-0  
6008 N. RIDGE RD.

STRUCTURE KEY  
 RESIDENTIAL  
 COMMERCIAL

GREEN RD. #1

MATCH LINE STA. 493+00.00  
SEE SHEET 82

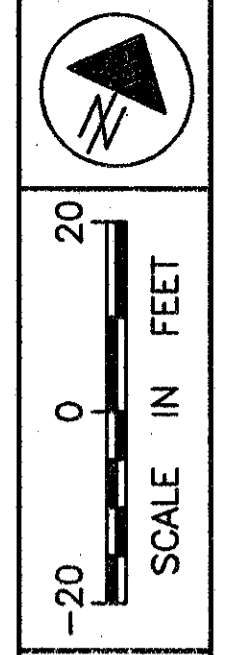

FEDERAL PROJECT NO.  
20343

RIGHT OF WAY PLAN U.S. 20  
STA. 488+00.00 TO STA. 493+00.00

LAK - 20 - 18.72

REV	DATE	DESCRIPTION

PLAN COMPLETED:

80/87  
434  
441

H:\1998\98404GR\DWG\GRWPLAN1.DWG