


PART OF LOTS 1 & 12, TRACT 4
PART OF LOT 10, TRACT 3
MADISON TOWNSHIP
LAKE COUNTY, OHIO

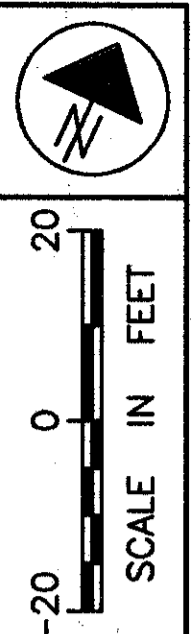

FEDERAL PROJECT NO. 20343

RIGHT OF WAY PLAN U.S. 20
STA. 488+00.00 TO STA. 493+00.00

LAK - 20 - 18.72

81/87


435
441

PPN 01-B-126-0-00-006-0

RESUME PROJECT
STA. 487+80.00

PPN 01-B-126-0-00-005-0

77

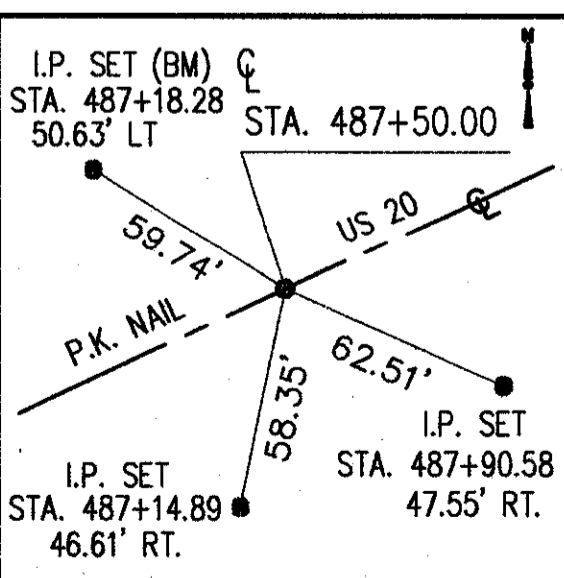

GREEN RD. #1

RESUME ACQUISITION
STA. 488+00.61

PPN 01-B-121-0-00-002-0

74

PPN 01-B-121-0-00-001-0

75

MATCH LINE STA. 493+00.00
SEE SHEET 83

REV	DATE	DESCRIPTION

PLAN COMPLETED:

