


**PART OF LOTS 1 & 12, TRACT 4
PART OF LOT 10, TRACT 3
MADISON TOWNSHIP
LAKE COUNTY, OHIO**

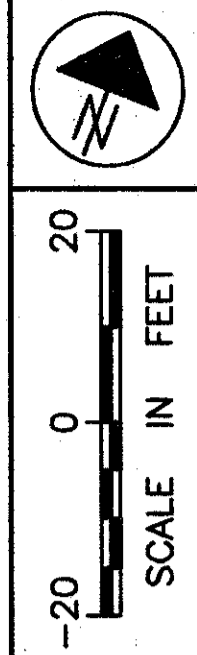

PPN 01-B-126-0-00-005-0

PPN 01-B-112-0-00-007-0

FEDERAL PROJECT NO. 20343



RIGHT OF WAY PLAN U.S. 20
STA. 493+00.00 TO STA. 498+50.00

LAK - 20 - 18.72



82/87
436
441

MATCH LINE STA. 493+00.00
SEE SHEET 80

MATCH LINE STA. 498+50.00
SEE SHEET 84

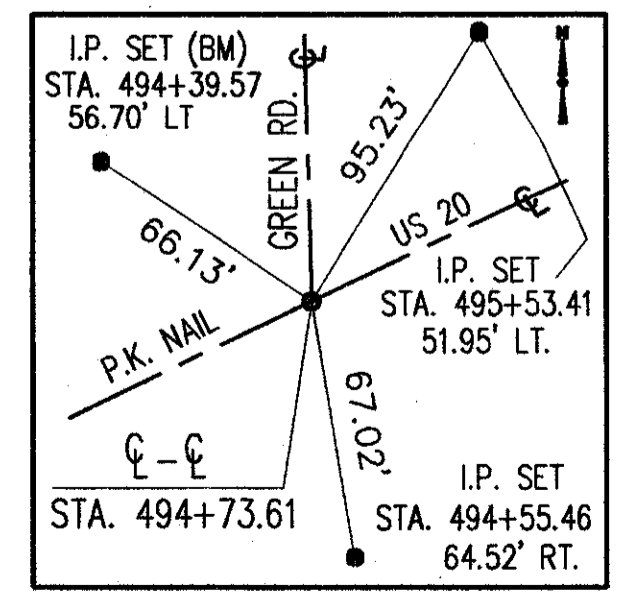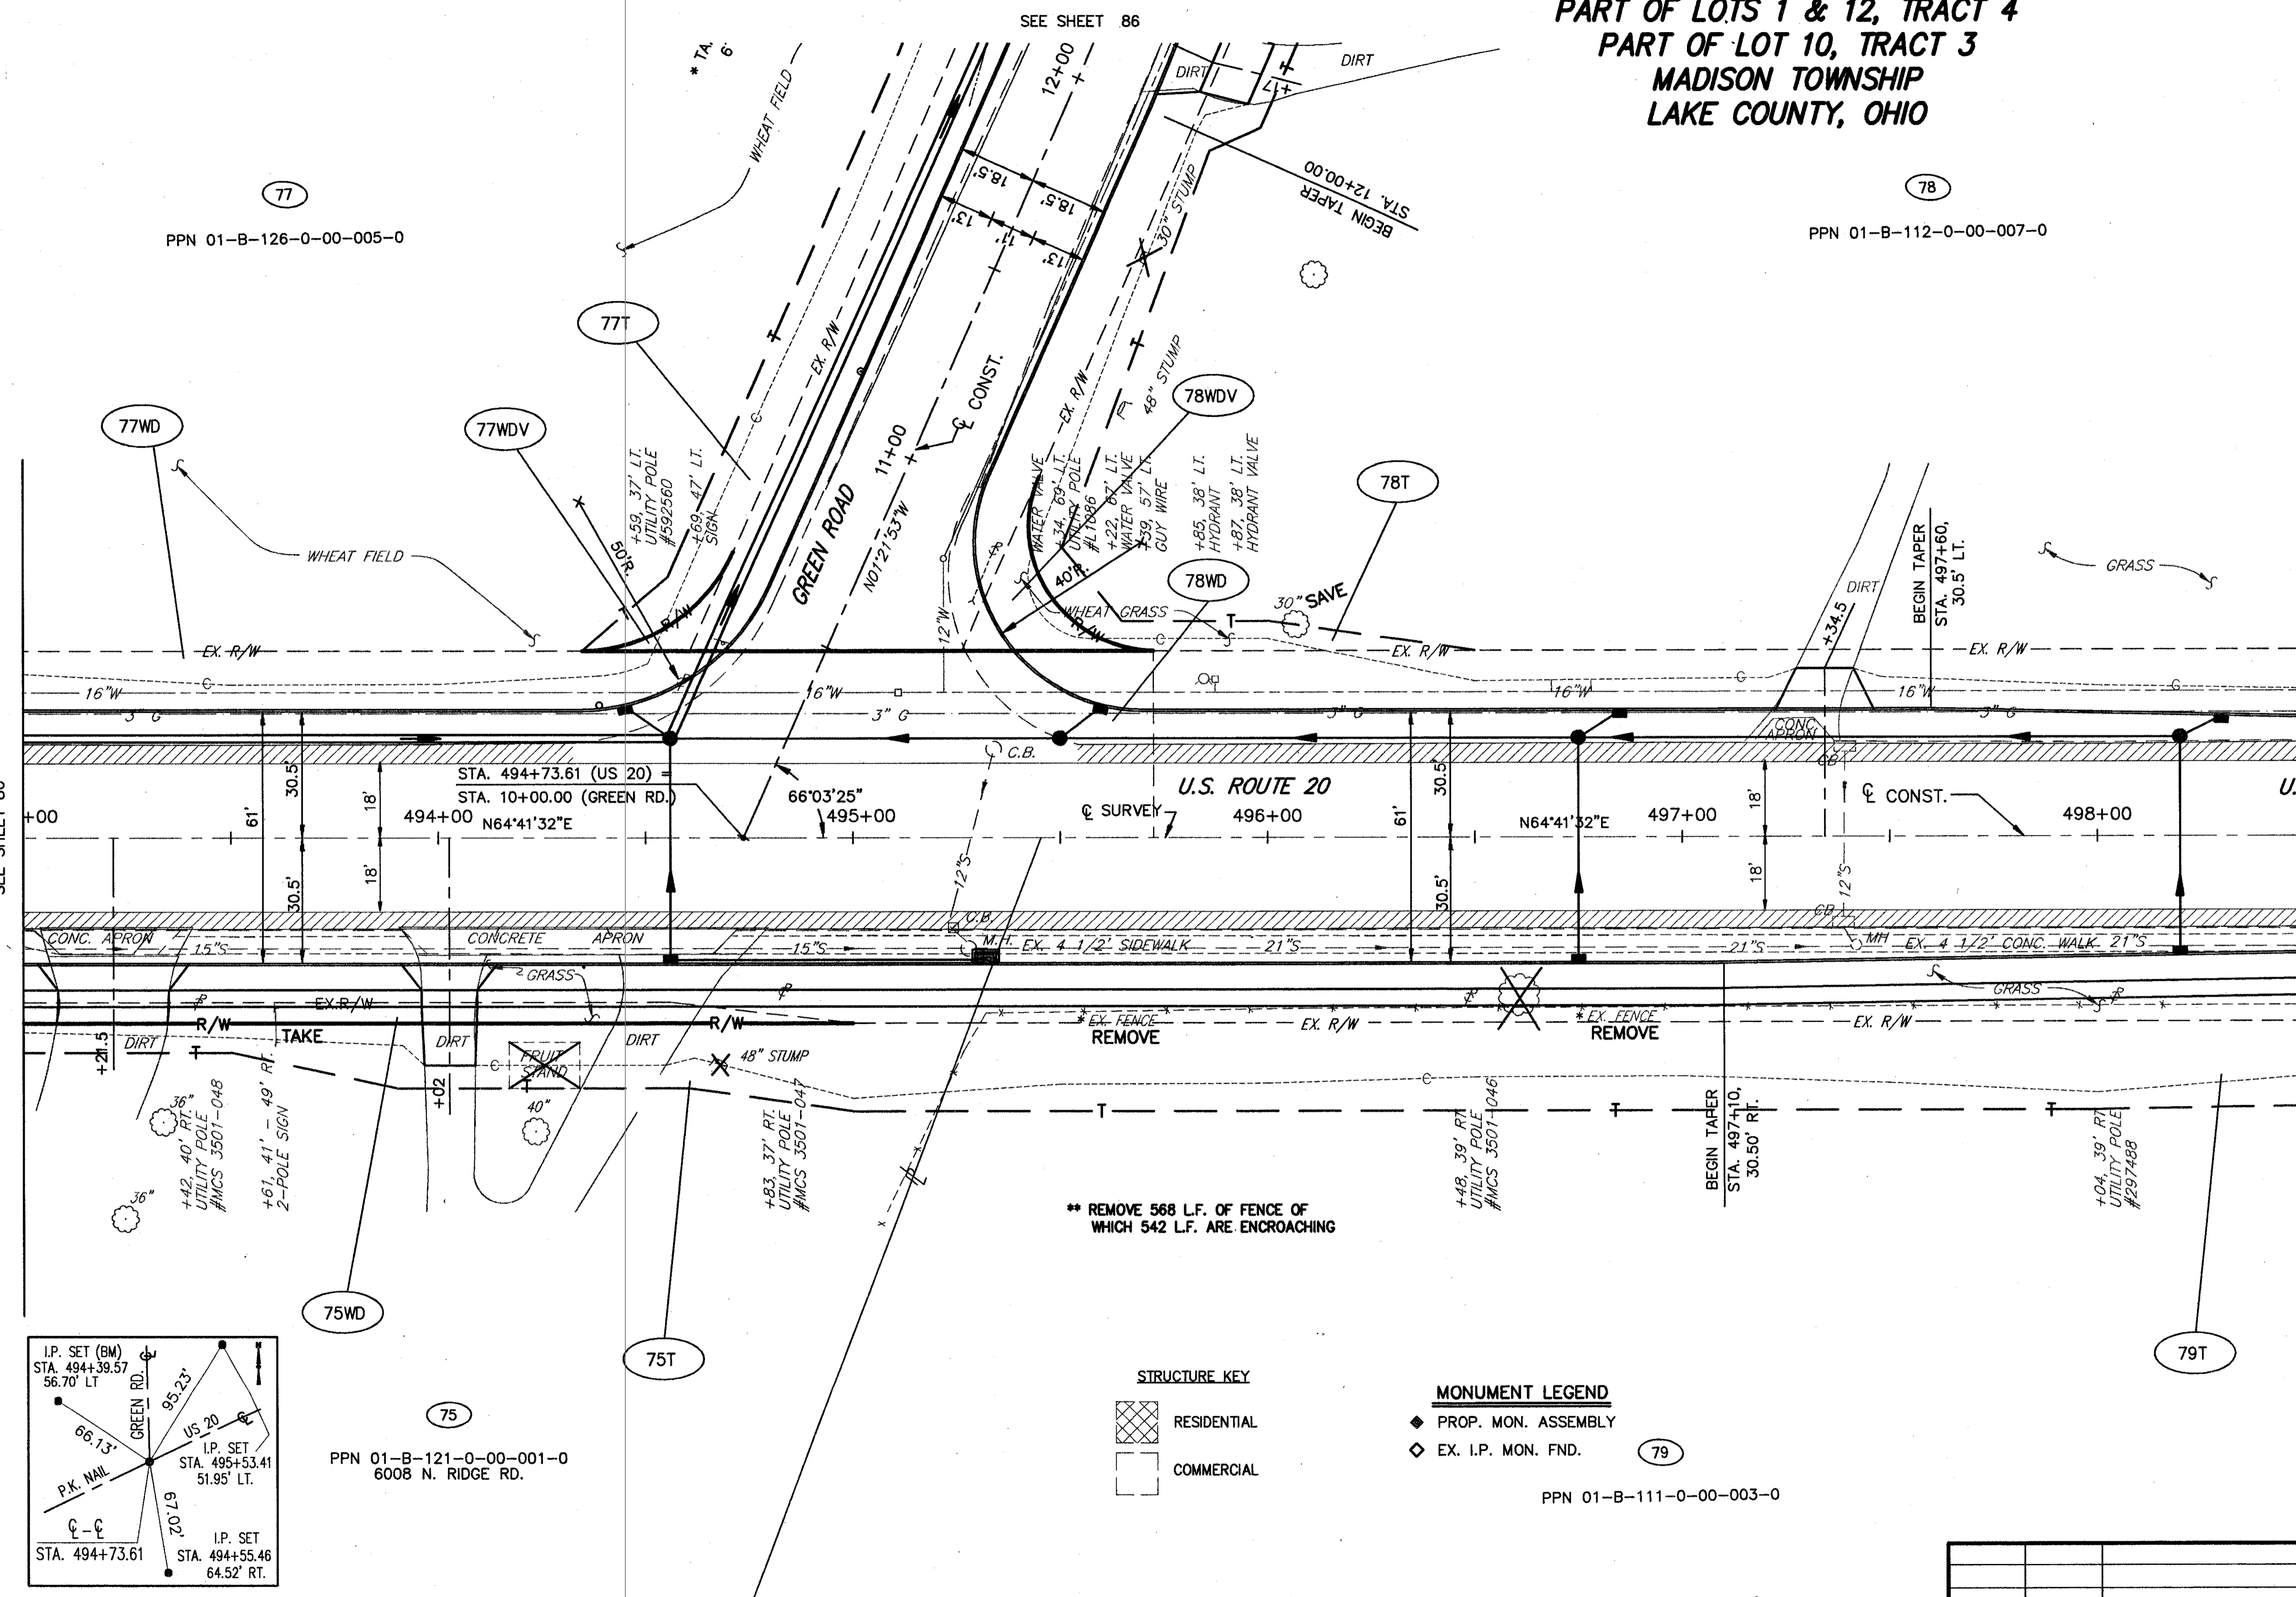

** REMOVE 568 L.F. OF FENCE OF WHICH 542 L.F. ARE ENCROACHING

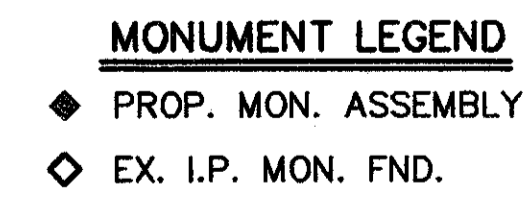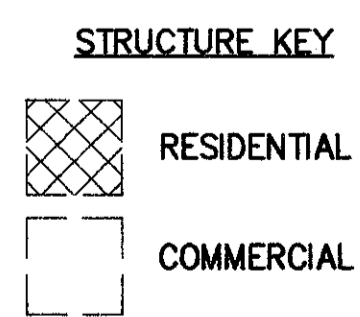

PPN 01-B-111-0-00-003-0

* DENOTES R/W ENCROACHMENT

REV	DATE	DESCRIPTION

PLAN COMPLETED:

H:\1998\98404GR\DWG\GRWPLAN2.DWG