


PART OF LOTS 1 & 12, TRACT 4
 PART OF LOT 10, TRACT 3
 MADISON TOWNSHIP
 LAKE COUNTY, OHIO

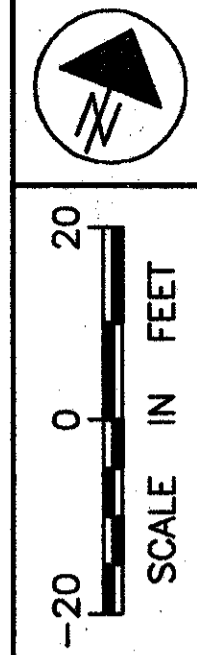

FEDERAL PROJECT NO.
 20343

RIGHT OF WAY PLAN U.S. 20
 STA. 493+00.00 TO STA. 498+50.00


LAK - 20 - 18.72

83/87

437
 441


MATCH LINE STA. 493+00.00
 SEE SHEET 81

MATCH LINE STA. 498+50.00
 SEE SHEET 85

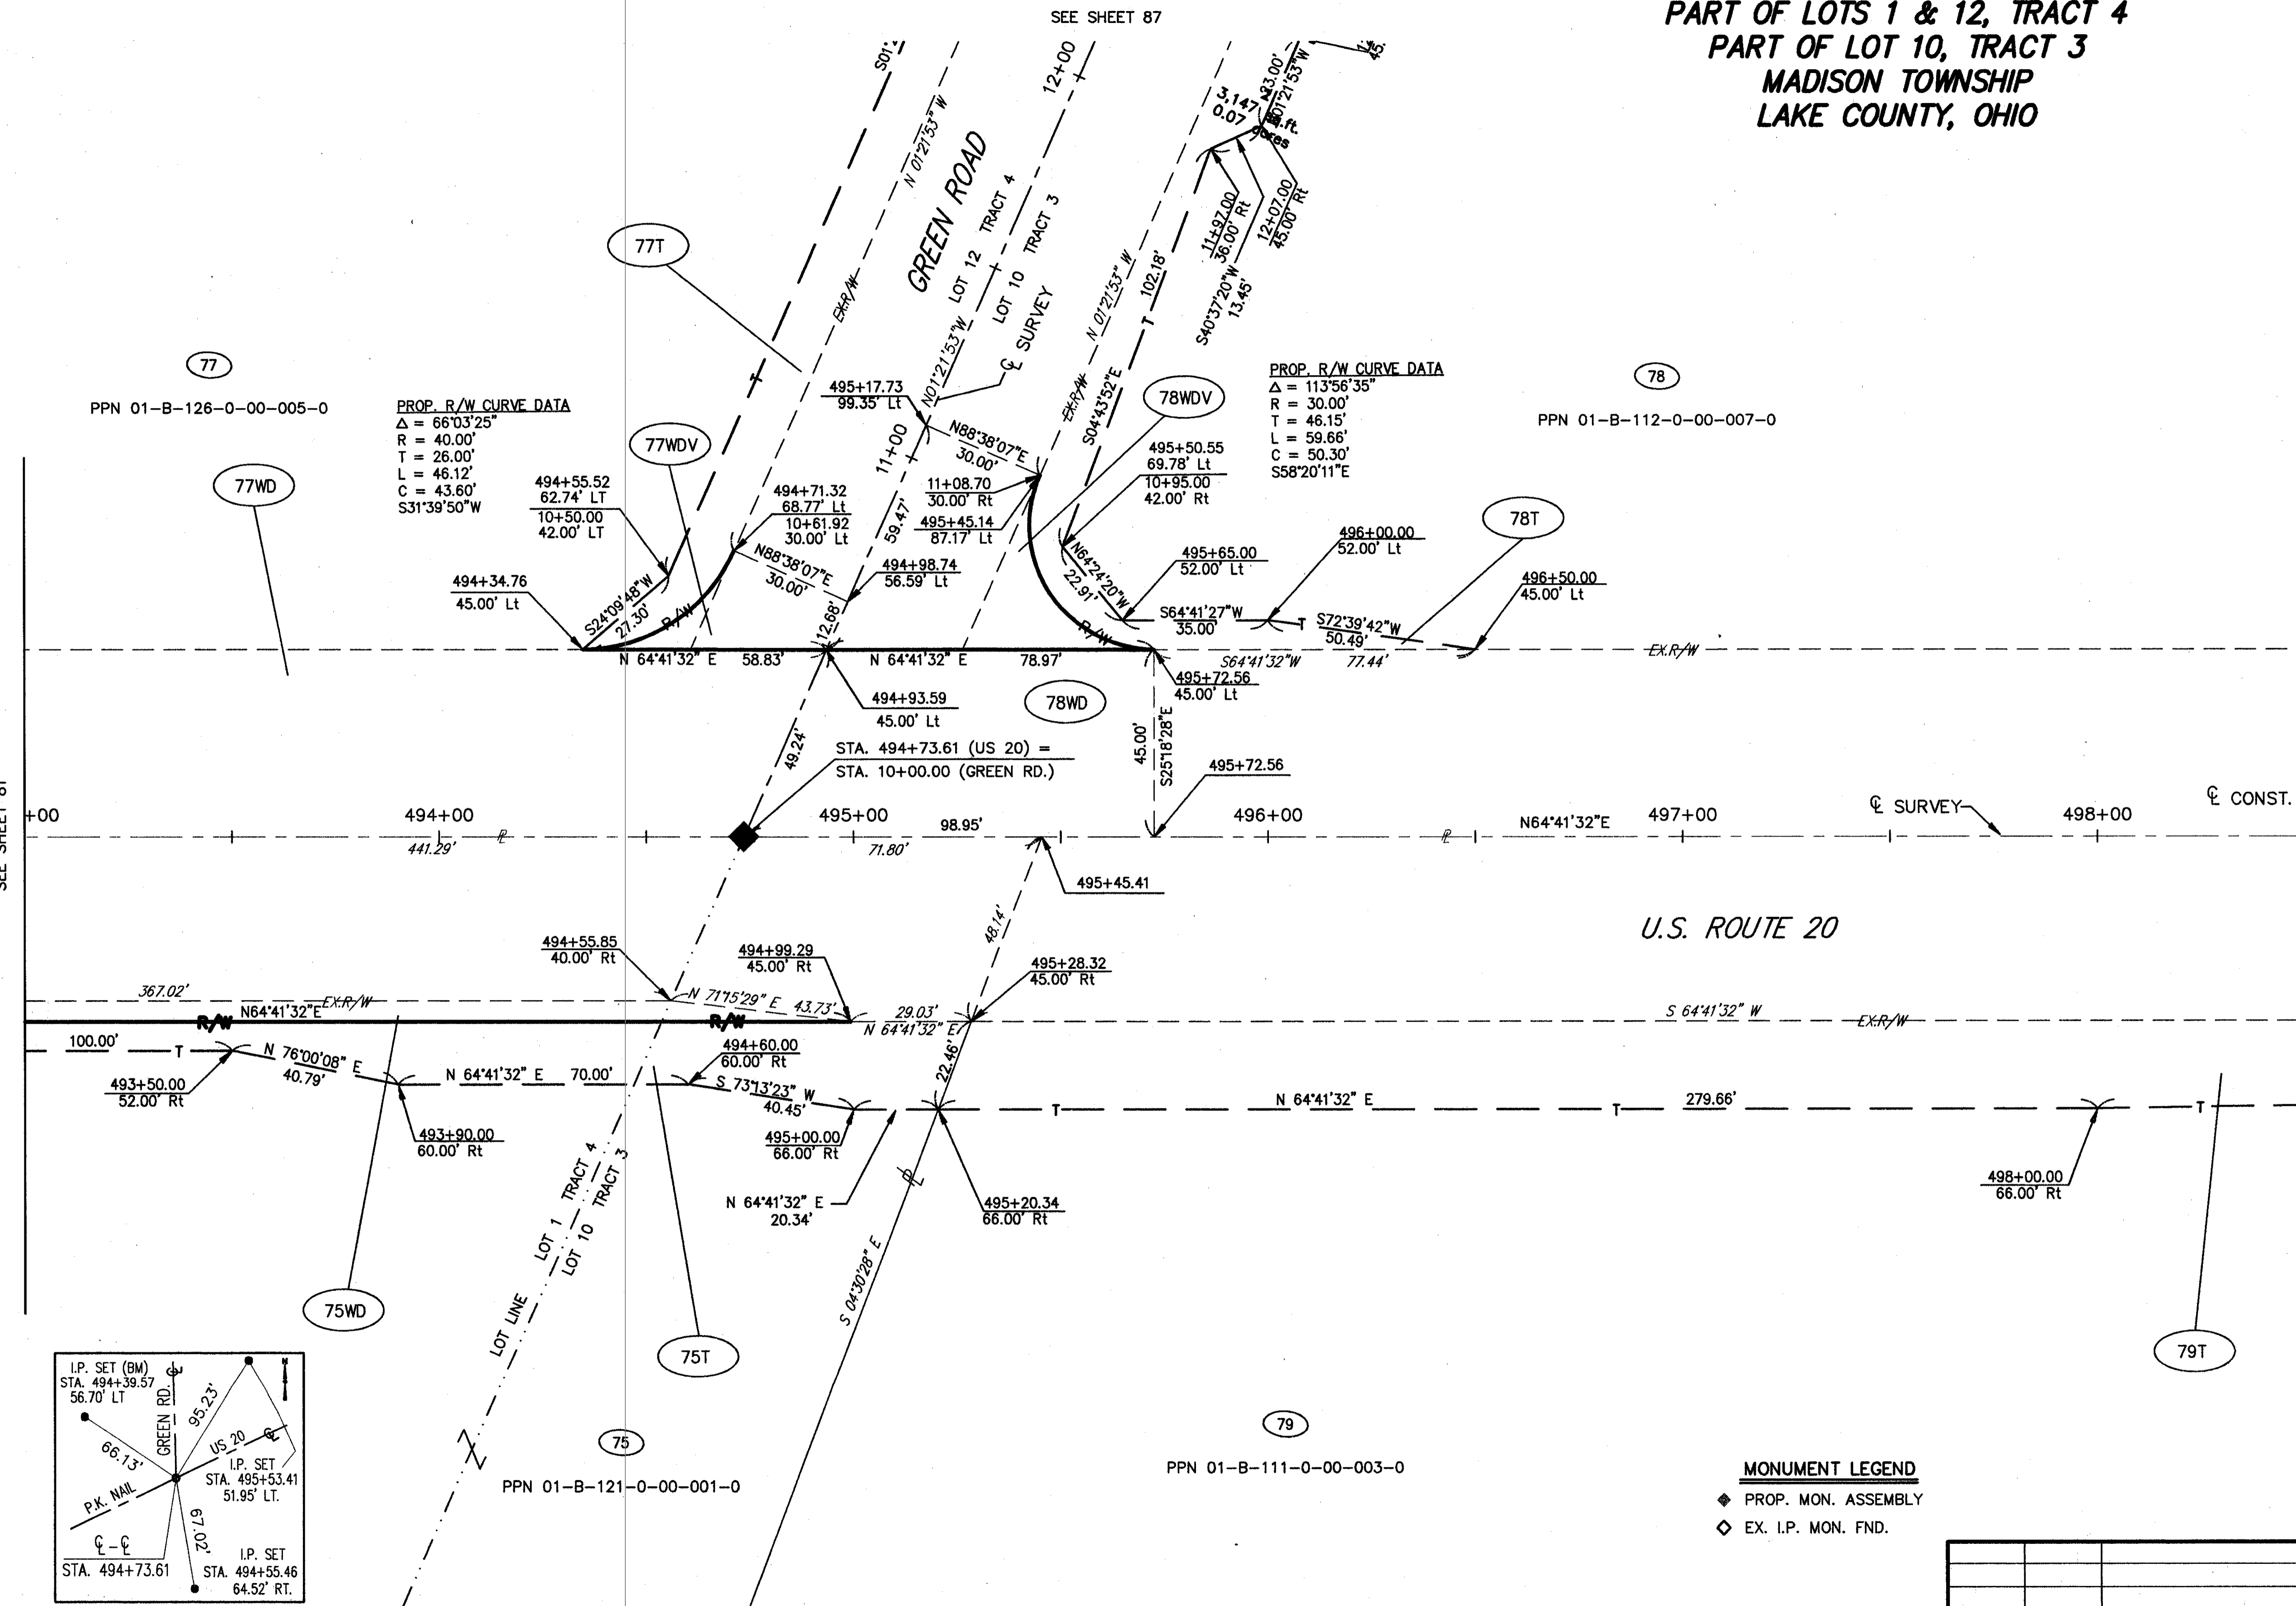

PROP. R/W CURVE DATA
 $\Delta = 66^{\circ}03'25''$
 $R = 40.00'$
 $T = 26.00'$
 $L = 46.12'$
 $C = 43.60'$
 $S31^{\circ}39'50''W$

PROP. R/W CURVE DATA
 $\Delta = 113^{\circ}56'35''$
 $R = 30.00'$
 $T = 46.15'$
 $L = 59.66'$
 $C = 50.30'$
 $S58^{\circ}20'11''E$

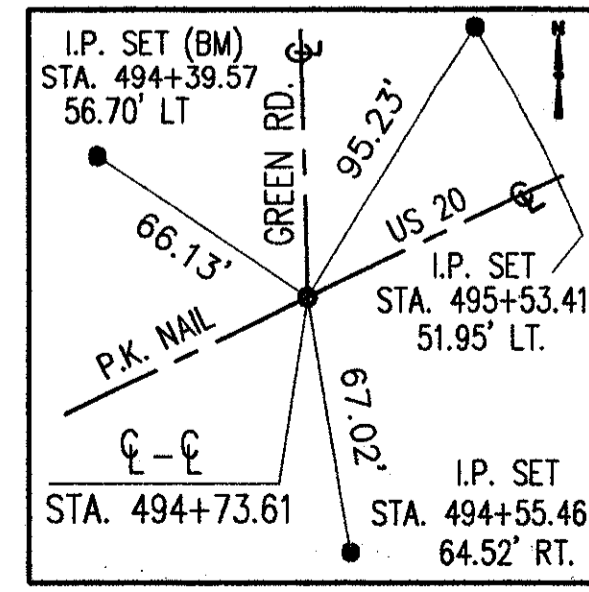

GREEN RD. #2

MONUMENT LEGEND
 ◆ PROP. MON. ASSEMBLY
 ◇ EX. I.P. MON. FND.

| REV | DATE | DESCRIPTION |
|-----|------|-------------|
| | | |
| | | |
| | | |

H:\1998\98-04-04\DWG\GRW#2.DWG